


FINAL SURVEY	CHECKED	BY	DATE
NOTE BOOK	PLOTTED		
AREAS	TEMPLATE		
AREAS	CHECKED		

ORIGINAL SURVEY	CHECKED	BY	DATE
NOTE BOOK	PLOTTED		
AREAS	TEMPLATE		
AREAS	CHECKED		

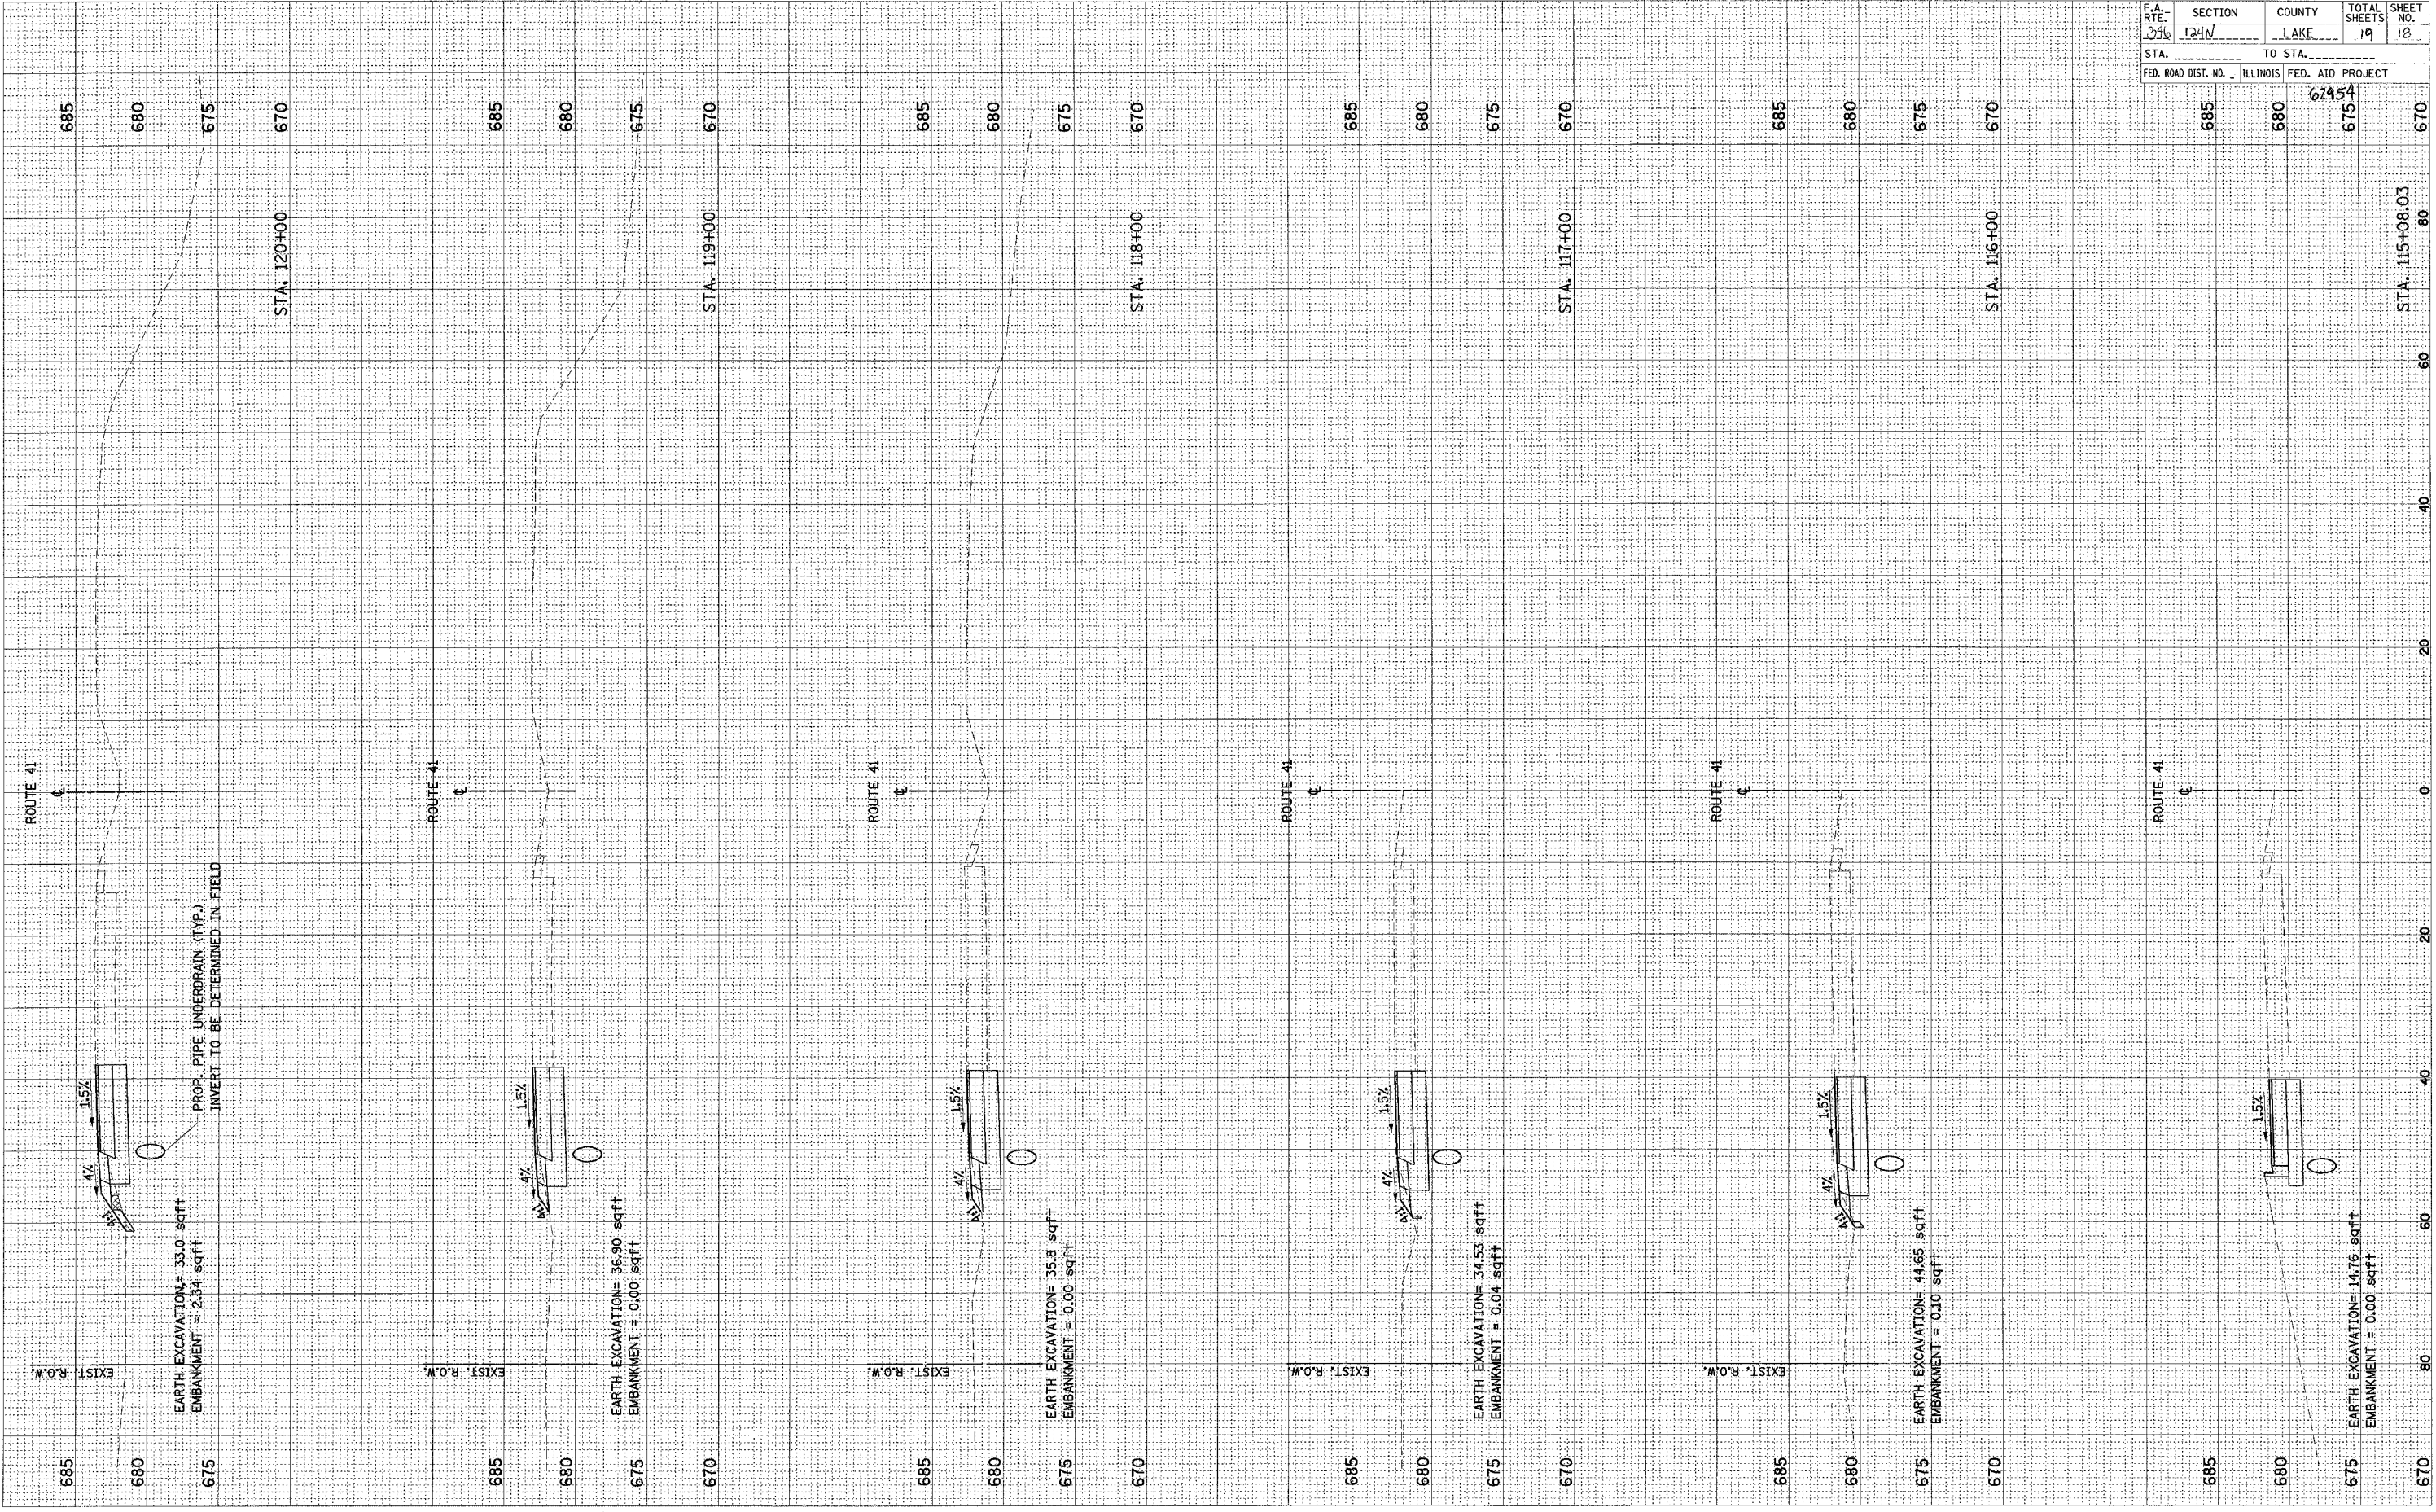

F.A. DIST. NO.	SECTION	COUNTY	TOTAL SHEETS	SHEET NO.
ILLINOIS	124N	LAKE	19	18
FED. ROAD DIST. NO.		ILLINOIS FED. AID PROJECT		
685		62954		670

U.S. 41