


FINAL SURVEY	CORRECTED	BY	DATE
NOTE BOOK	FLIPPED		
	TEMPLATE		
	AREAS		
	CHECKED		

ORIGINAL SURVEY	CORRECTED	BY	DATE
NOTE BOOK	FLIPPED		
	TEMPLATE		
	AREAS		
	CHECKED		

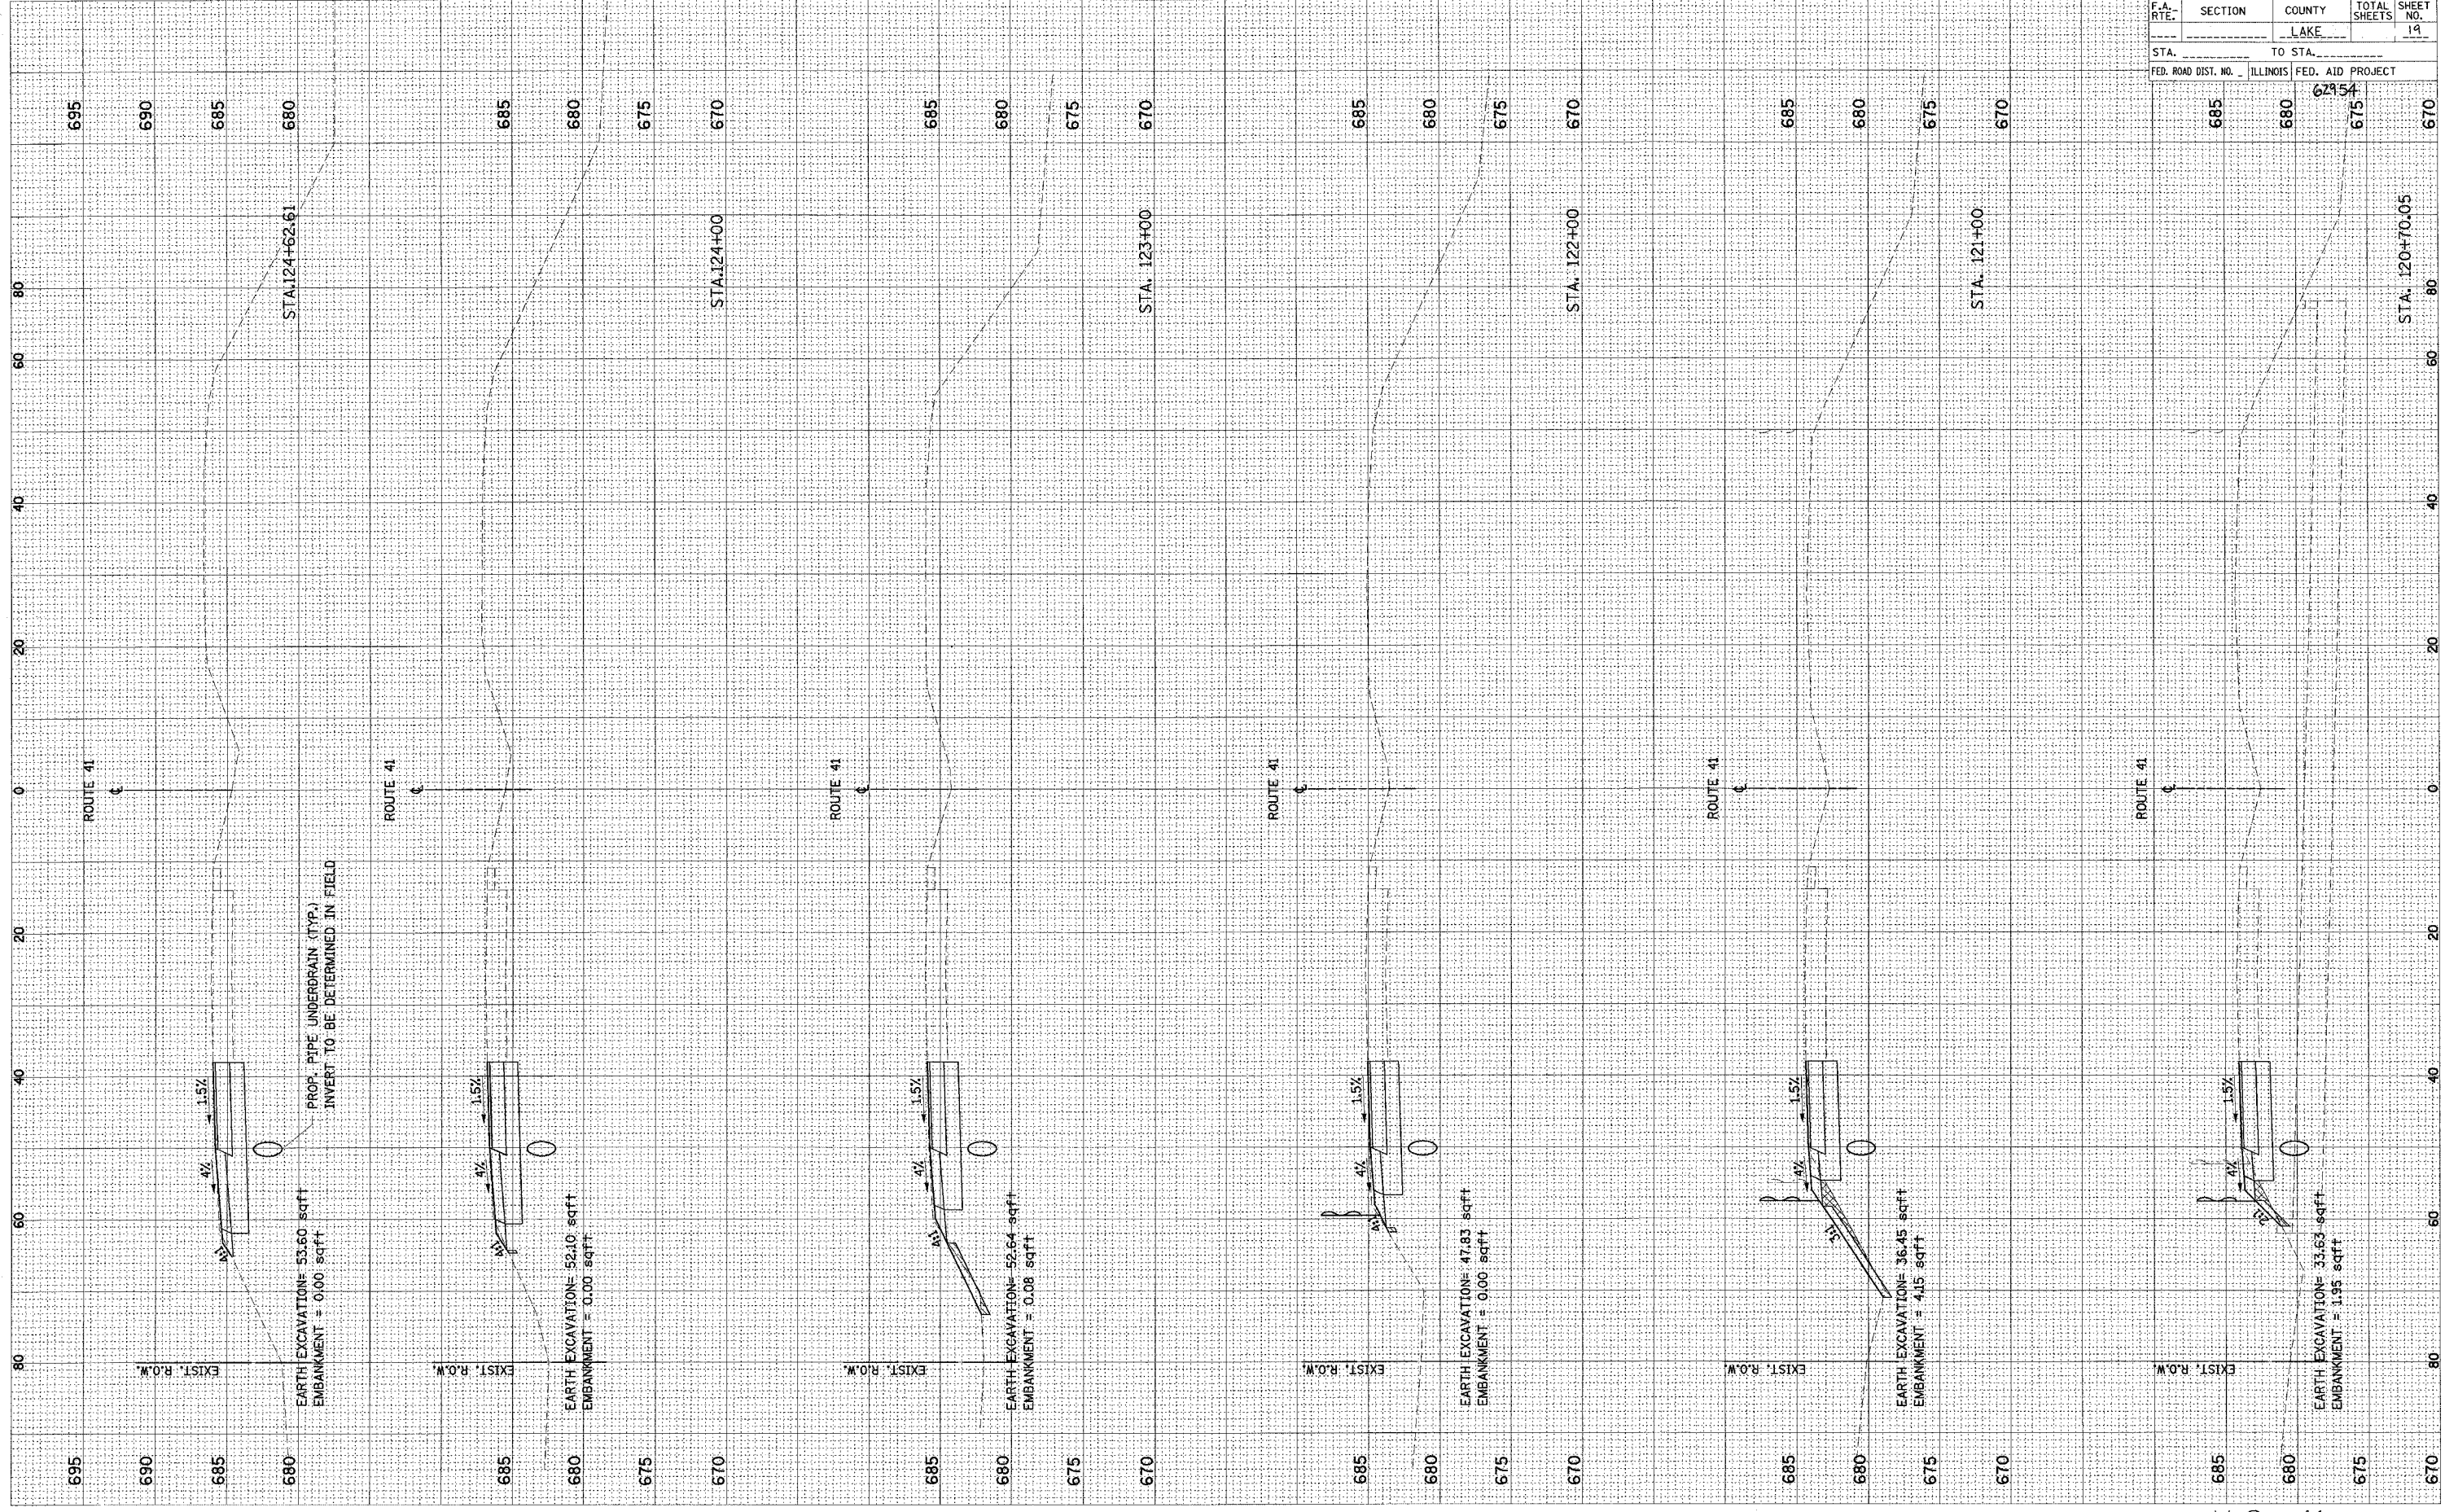

F.A. RTE.	SECTION	COUNTY	TOTAL SHEETS	SHEET NO.
	LAKE			19
STA.	TO STA.			
FED. ROAD DIST. NO.	ILLINOIS	FED. AID PROJECT		

U.S. 41