


64423

SBI	SECTION	COUNTY	TOTAL SHEETS	SHEET NO.
BB	103C-BR	BUREAU	51	44
STA. 25+00.00		TO STA. 26+50.00		
FED. ROAD DIST. NO.		ILLINOIS FED. AID PROJECT		

DATE	
BY	
FINAL SURVEY	
PLOTTED	
NOTE BOOK	
AREAS CHECKED	

DATE	
BY	
ORIGINAL SURVEY	
PLOTTED	
NOTE BOOK	
AREAS CHECKED	

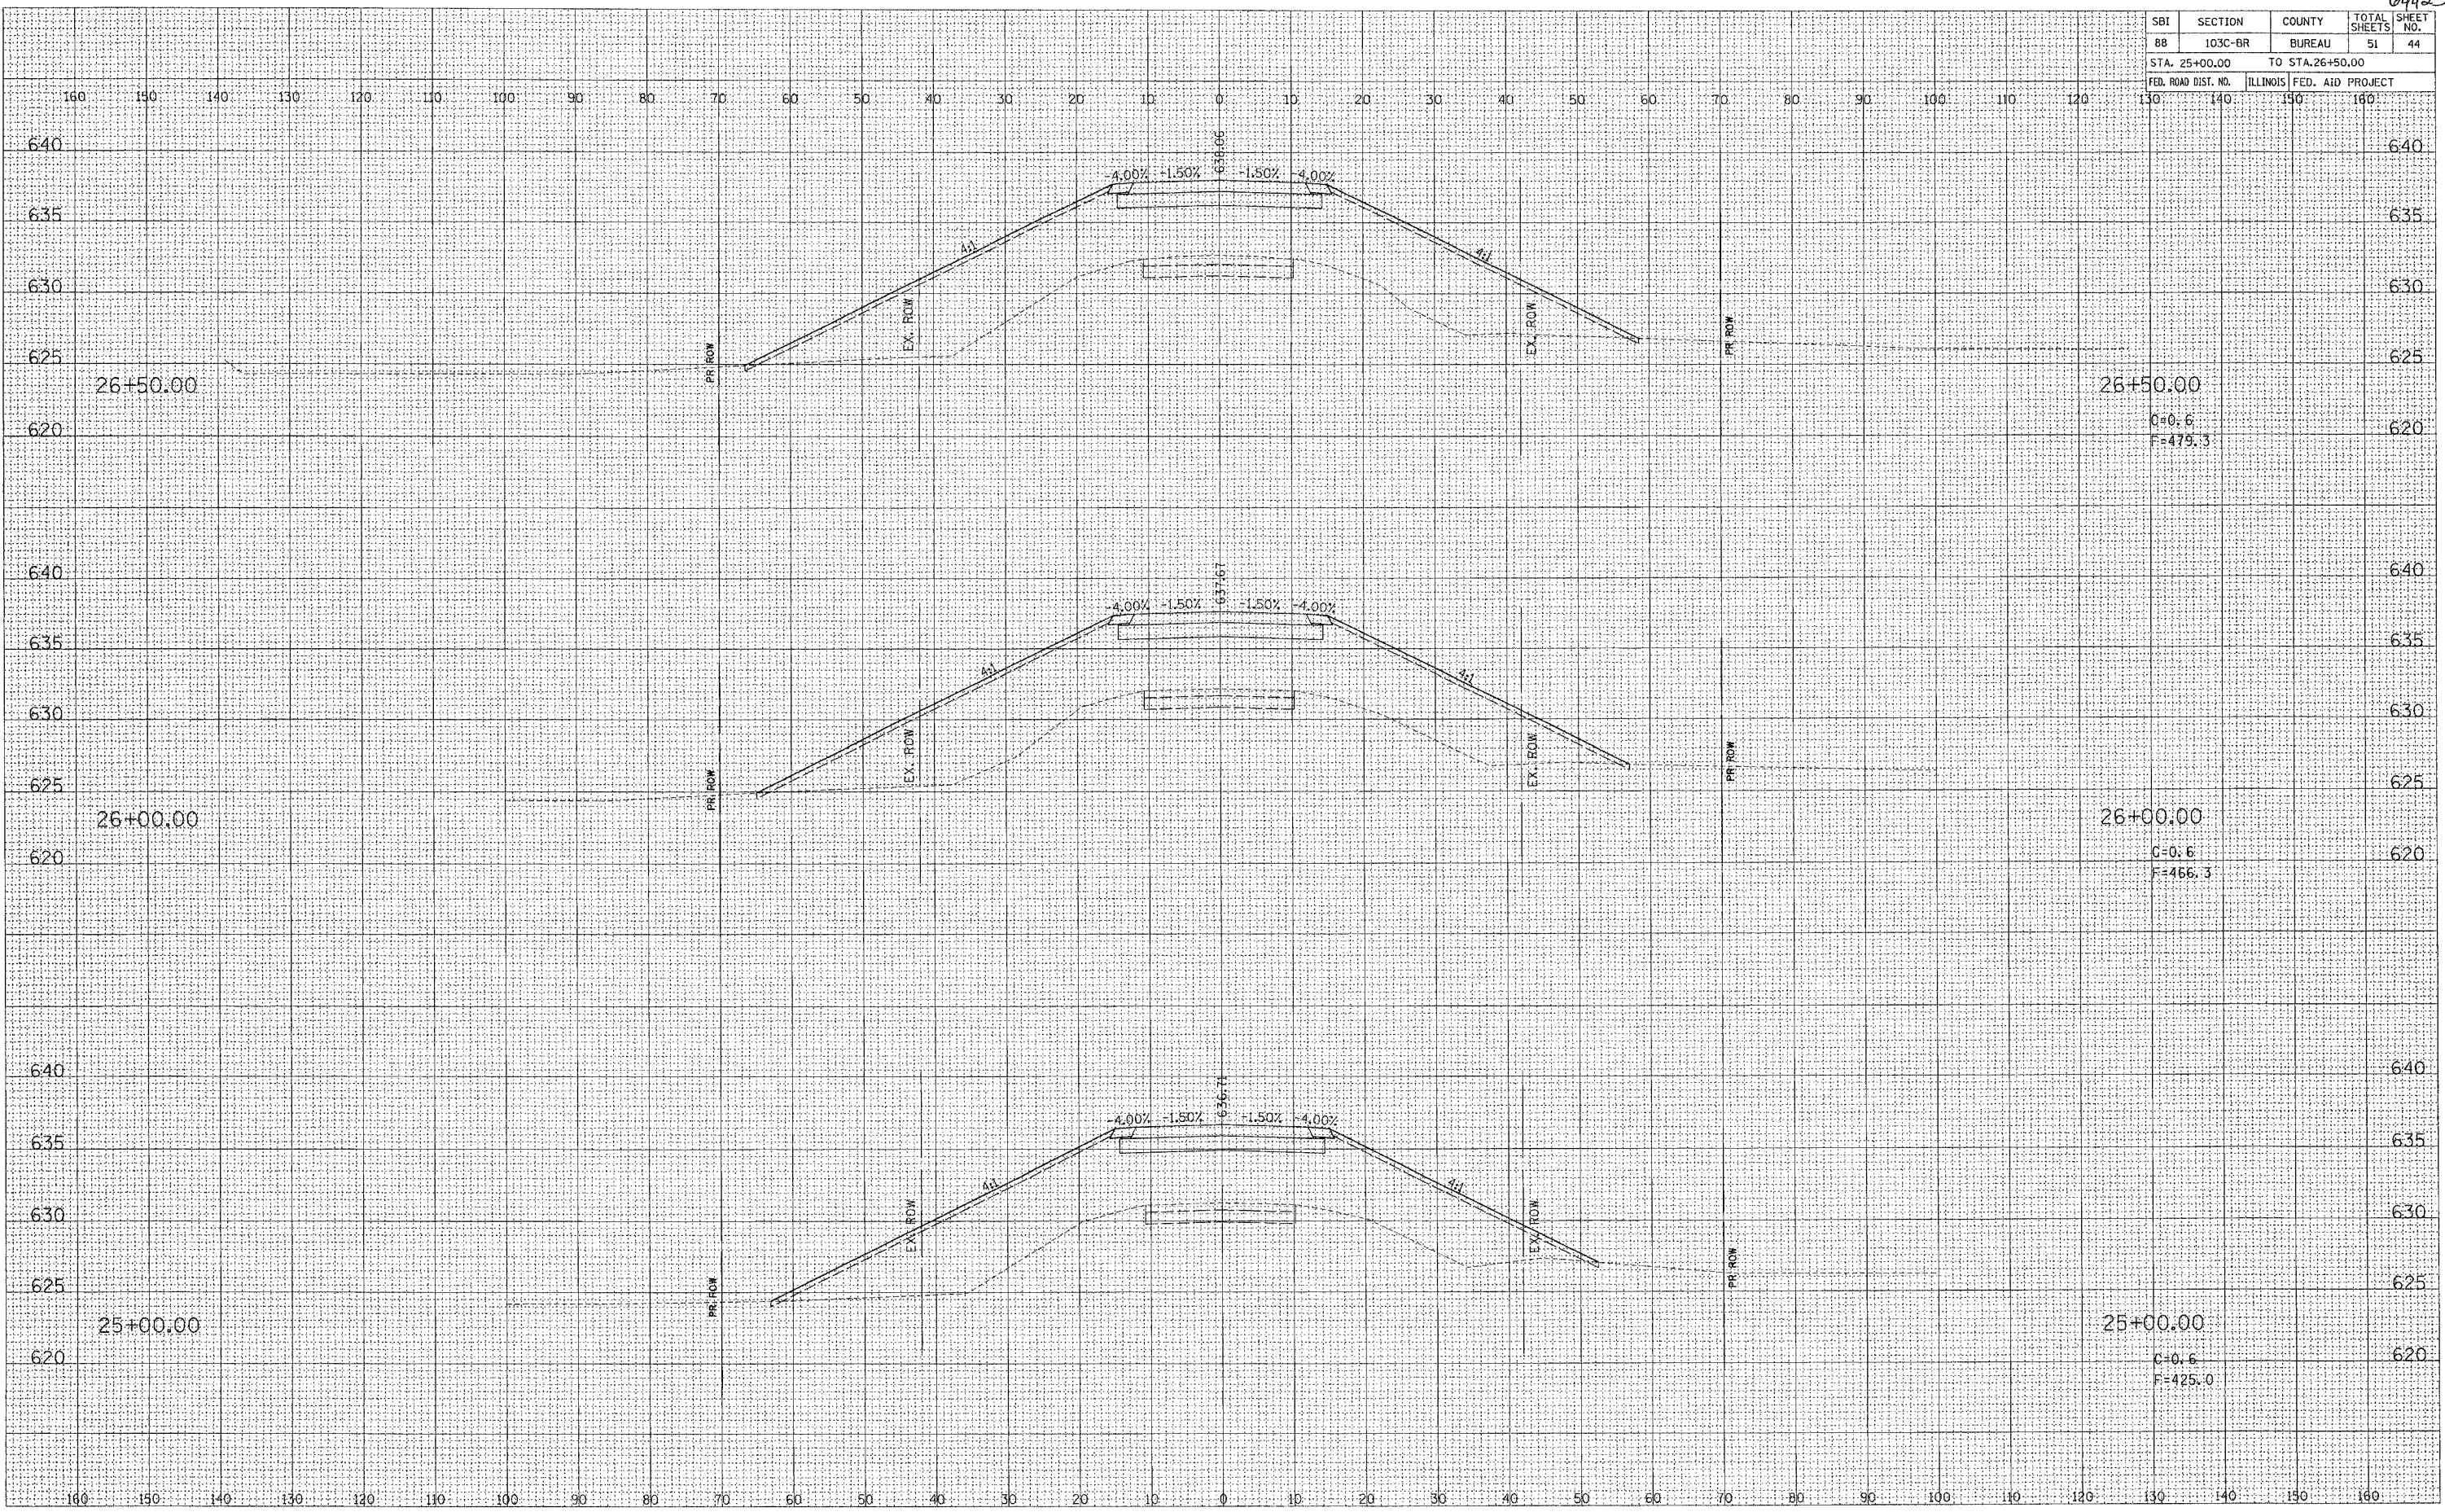

PLOT DATE: 8/12/2004 8:16:33 AM D05699XMI.dgn

NEW BEDFORD ROAD STA 25+00.00 TO STA 26+50.00