


64423

SBI	SECTION	COUNTY	TOTAL SHEETS	SHEET NO.
88	103C-BR	BUREAU	51	48
STA. 30+07.84		TO STA. 31+00.00		
FED. ROAD DIST. NO.		ILLINOIS FED. AID PROJECT		

FINAL SURVEY	DATE
SURVEYED	BY
TEMPLATE	
AREAS	
CHECKED	

ORIGINAL SURVEY	DATE
SURVEYED	BY
TEMPLATE	
AREAS	
CHECKED	

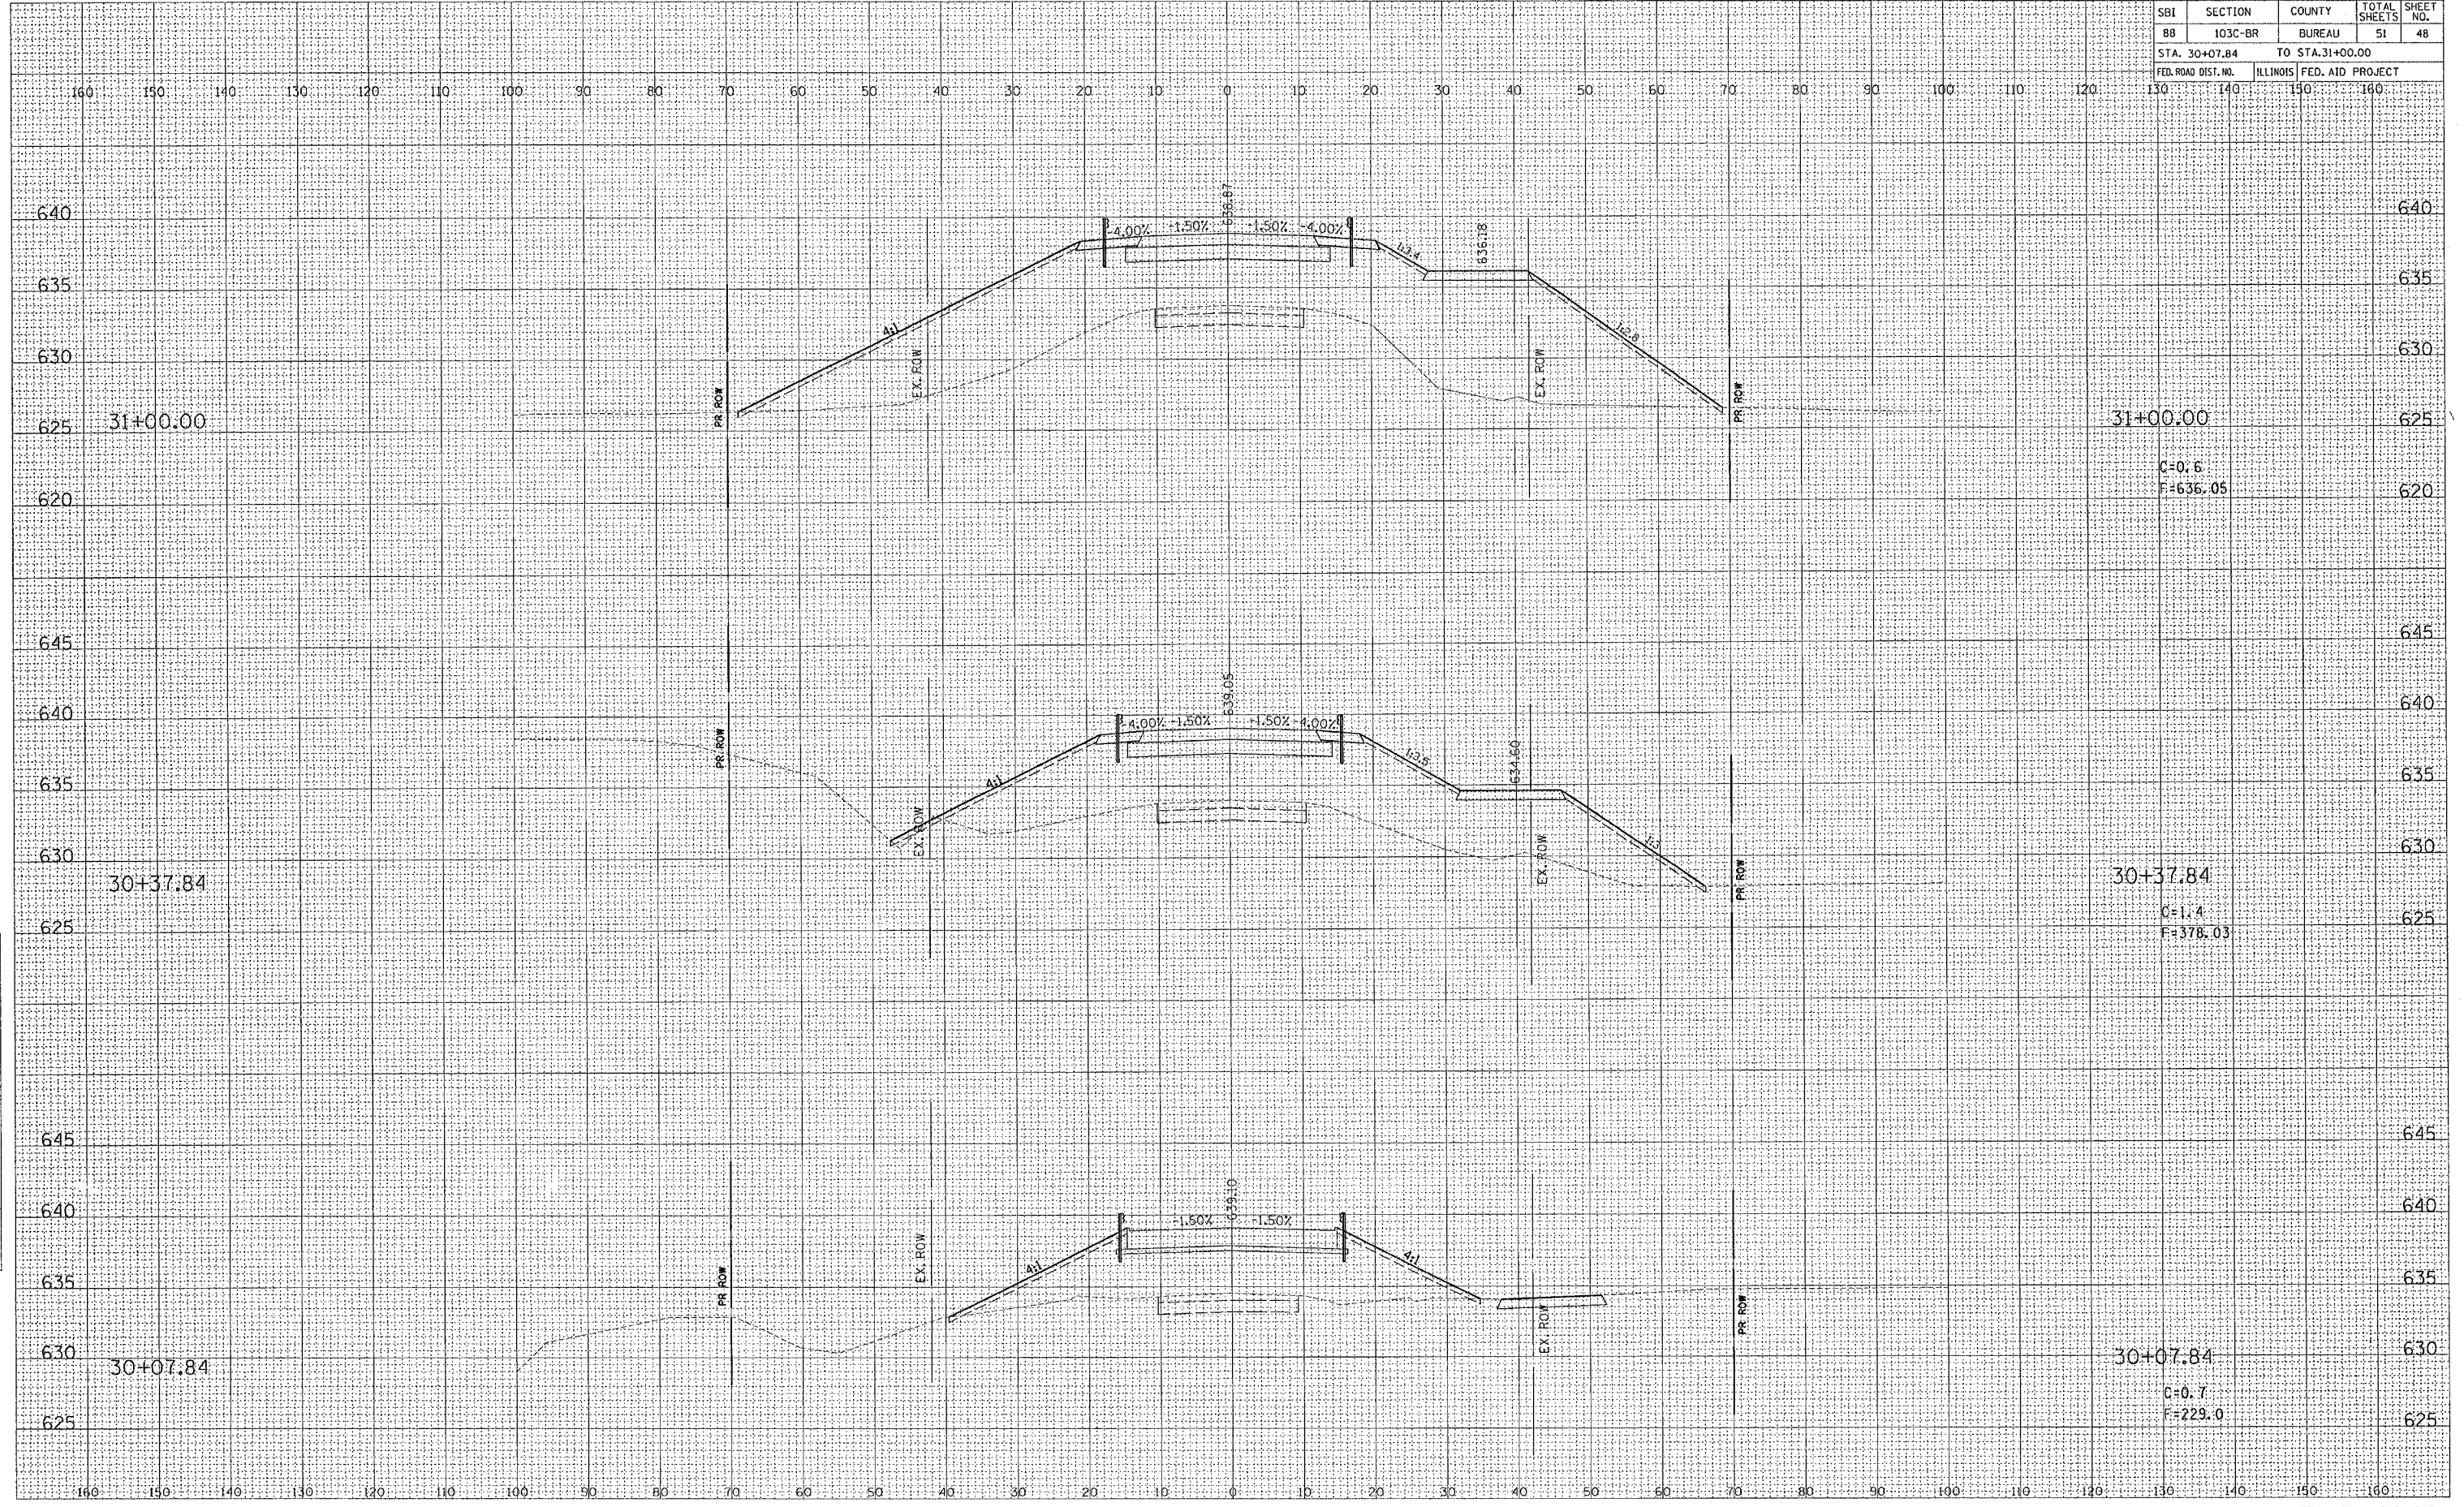

C=0.6
F=636.05

C=1.4
F=378.03

C=0.7
F=229.0

PLOT DATE: **DATE** *TIME* *FILENAME*

NEW BEDFORD ROAD STA 30+07.84 TO STA 31+00.00