

160 150 140 130 120 110 100 90 80 70 60 50 40 30 20 10 0 10 20 30 40 50 60 70 80 90 100 110 120 130


CONTRACT NO. 66567

F.A.L. RTE.	SECTION	COUNTY	TOTAL SHEETS	SHEET NO.
39	150-41	LaSalle	33	23
STA. 792+00.00 TO STA. 792+85.00				
FED. ROAD DIST. NO. ILLINOIS FED. AID PROJECT				

DATE	BY
SAVED	
PLOTTED	
TEMPLATE	
AREAS CHECKED	
NO.	

DATE	BY
SAVED	
PLOTTED	
TEMPLATE	
AREAS CHECKED	
NO.	

4/22/2005
c:\pro\lects\ep02405\kashis.dgn

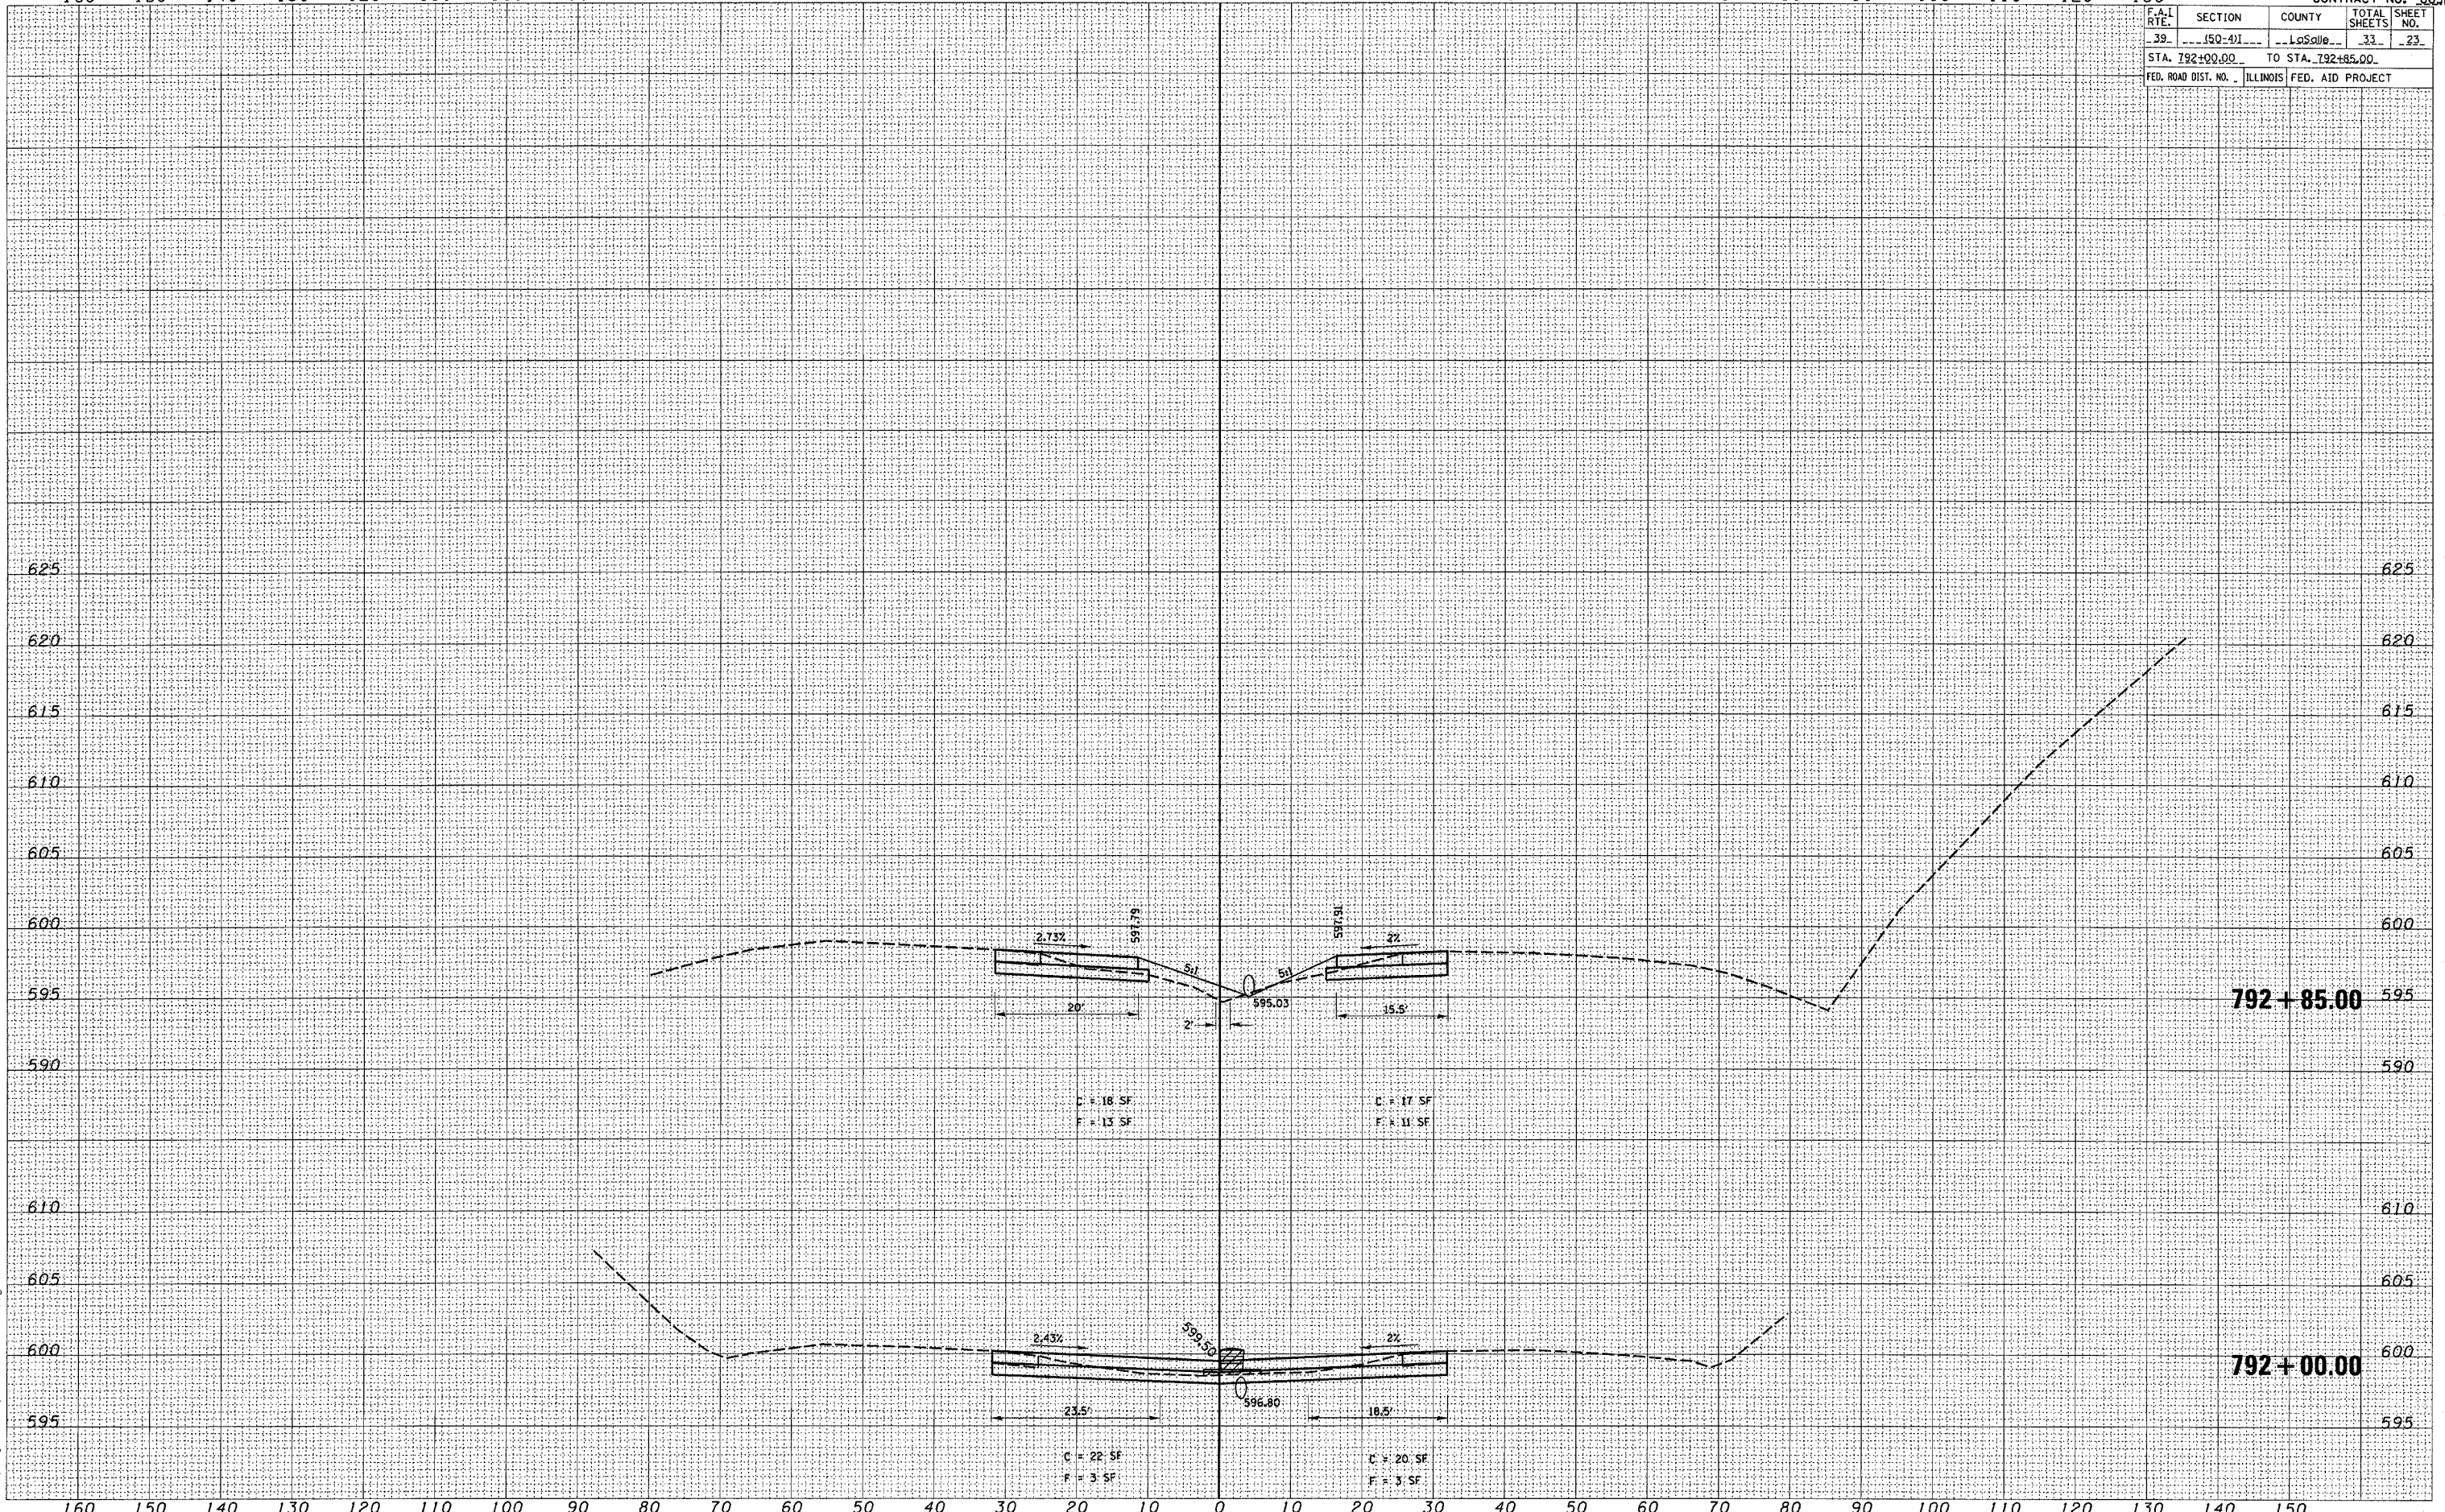

STA. 792 + 00.00 to STA. 792 + 85.0'