



CONTRACT NO. 66570			
F.A.I. RTE.	SECTION	COUNTY	TOTAL SHEET NO.
412	(50-5B)I-1	LASALLE	29 4
FED. ROAD DIST. NO.	ILLINOIS	STATE AID PROJECT	

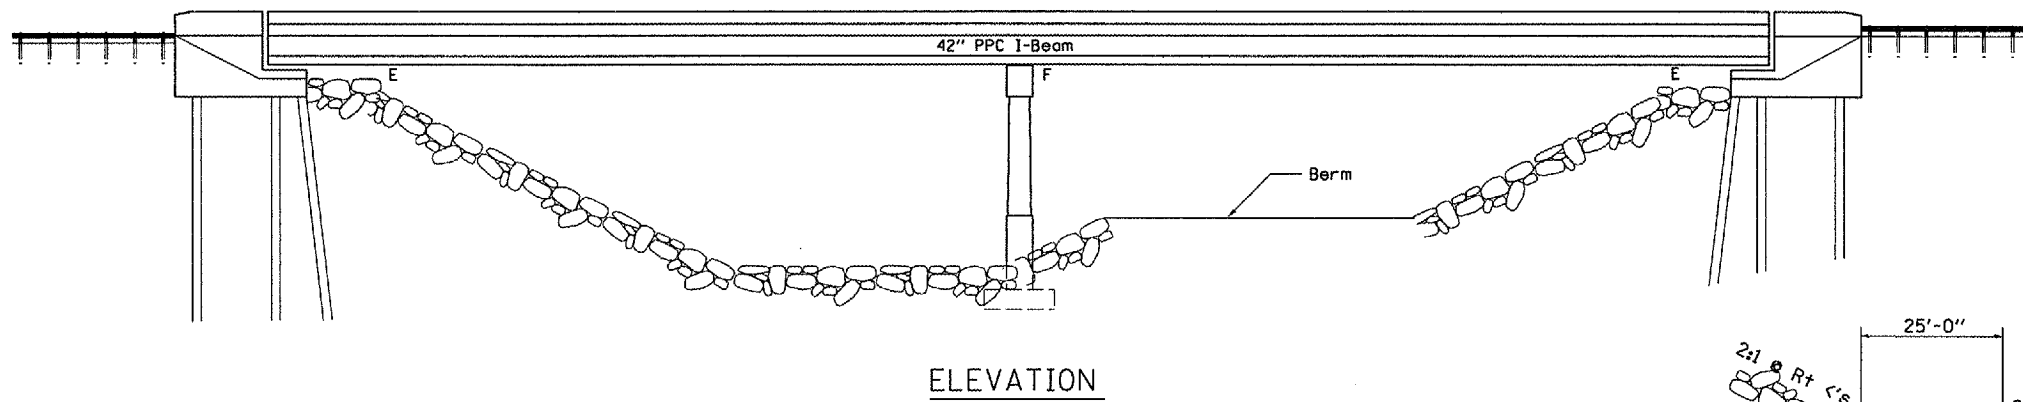


ELEVATION

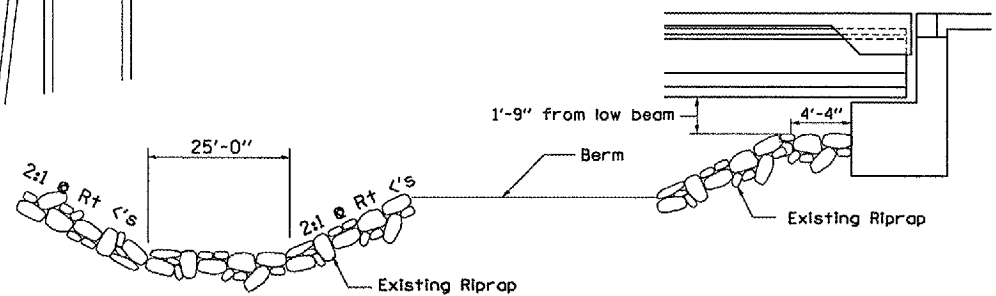

SECTION THRU CHANNEL

SECTION THRU ABUTMENT

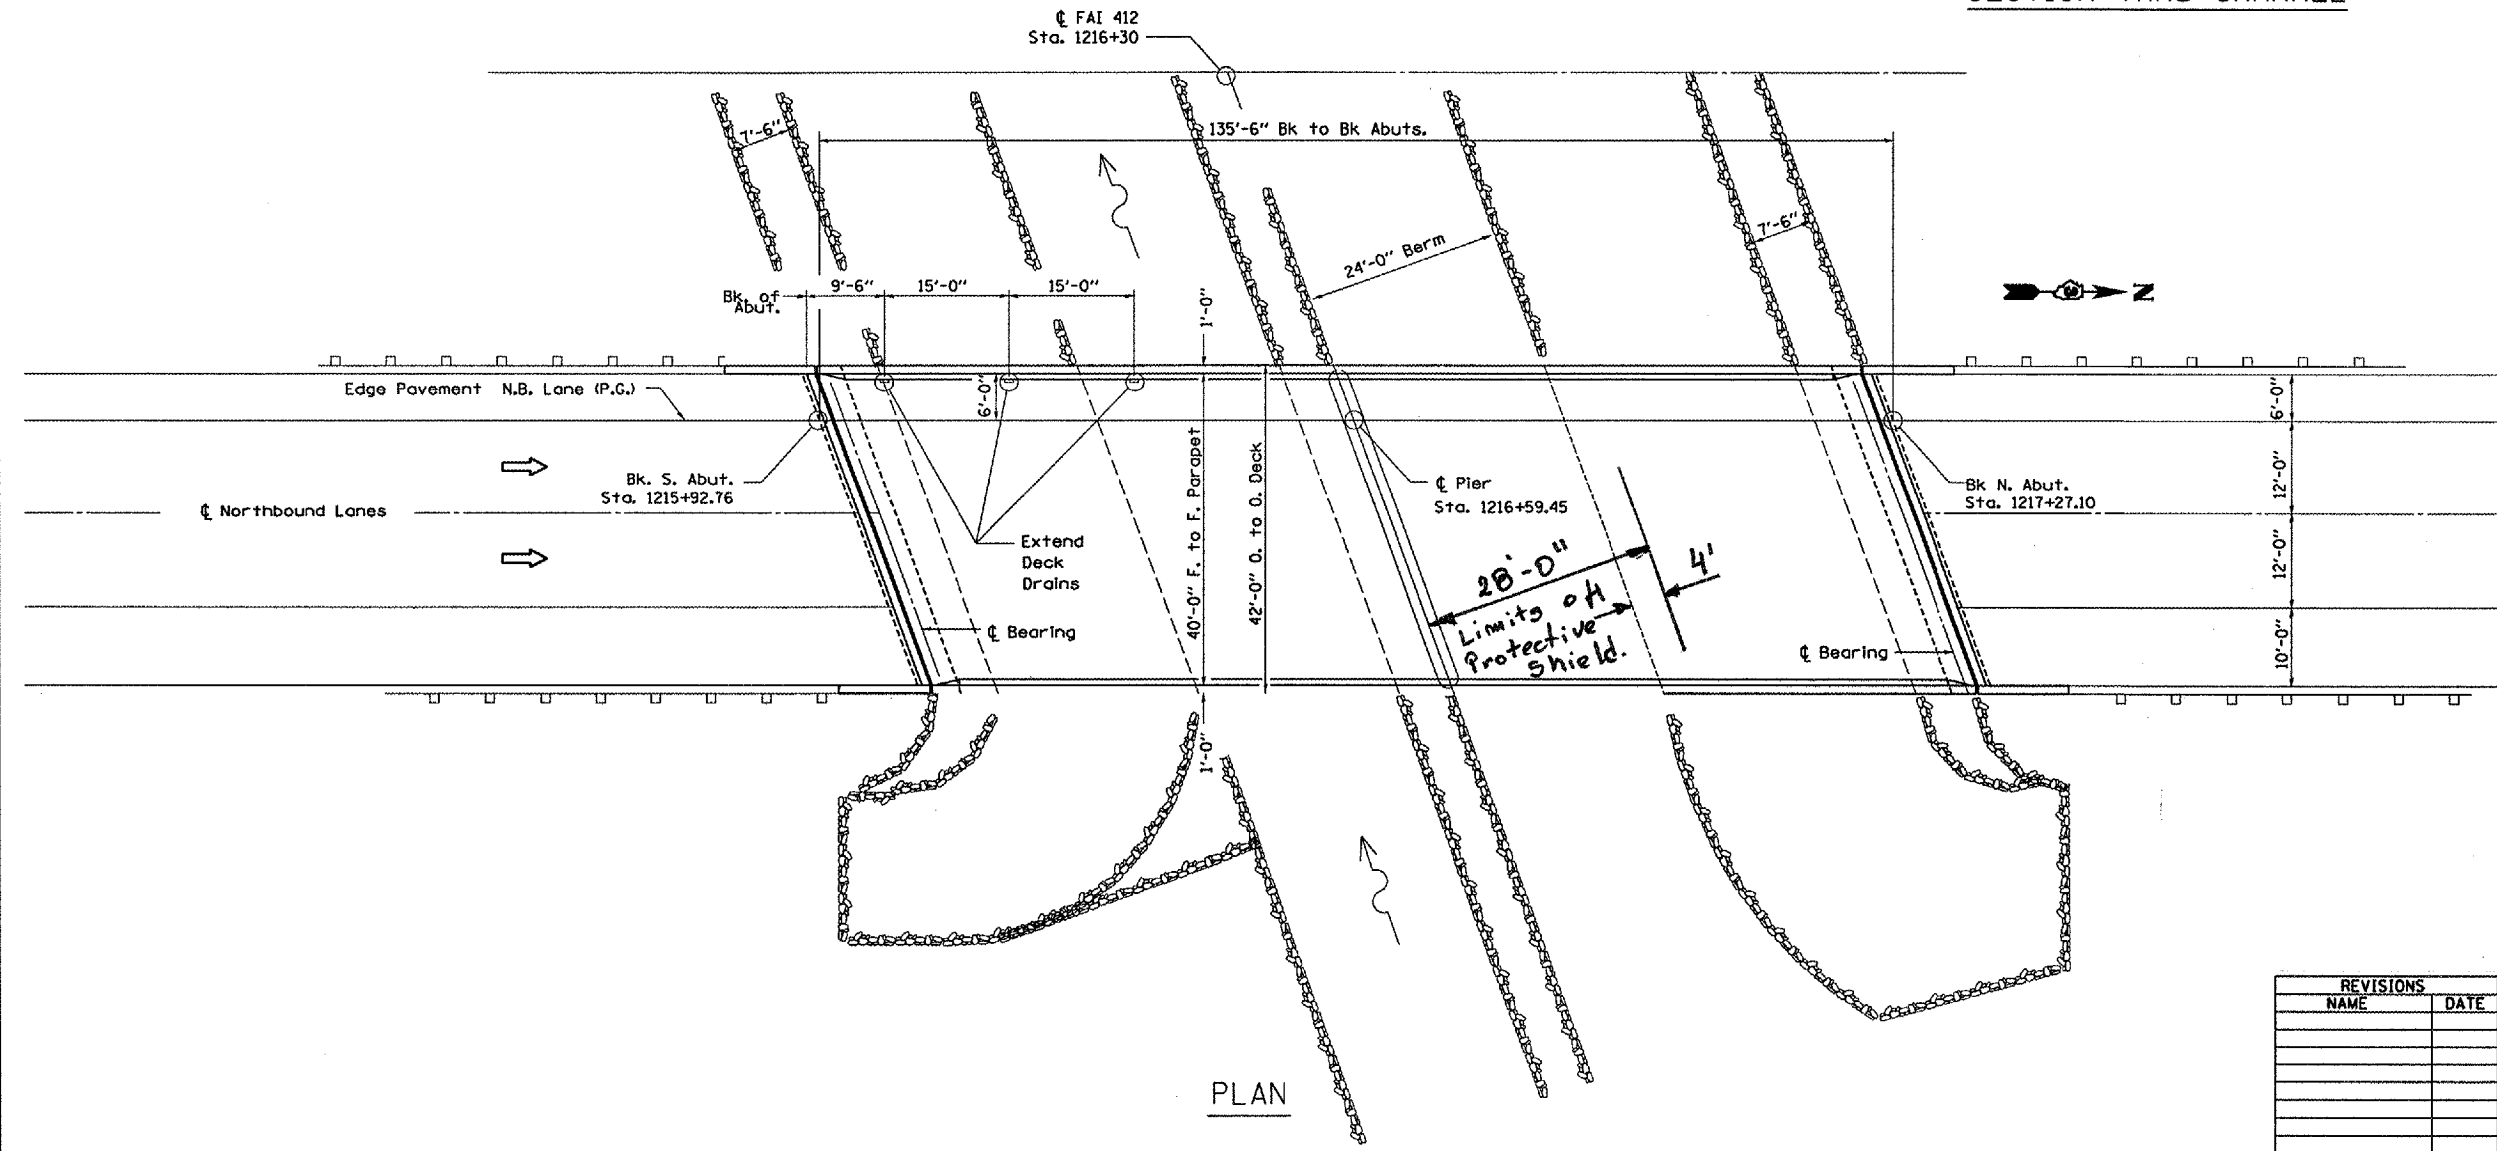

PLAN

REVISIONS	
NAME	DATE

ILLINOIS DEPARTMENT OF TRANSPORTATION
PLAN & ELEVATION
 S.N. 050-0174
 F.A.I. 412 NORTHBOUND
 OVER C. & N.W. RAILROAD
 SECTION (50-5B)I-1
 STA. 1216+43.45
 DATE 04/24/2005
 DRAWN BY RW
 CHECKED BY

MARCH 30, 2005
 C:\PROJECTS\CMA IN06\CM303\DETA\LS.DGN