



CONTRACT NO. 66570				
F.A.I. RTE.	SECTION	COUNTY	TOTAL SHEETS	SHEET NO.
412	(50-5B)I-1	LASALLE	29	5
FED. ROAD DIST. NO.	ILLINOIS	STATE AID PROJECT		

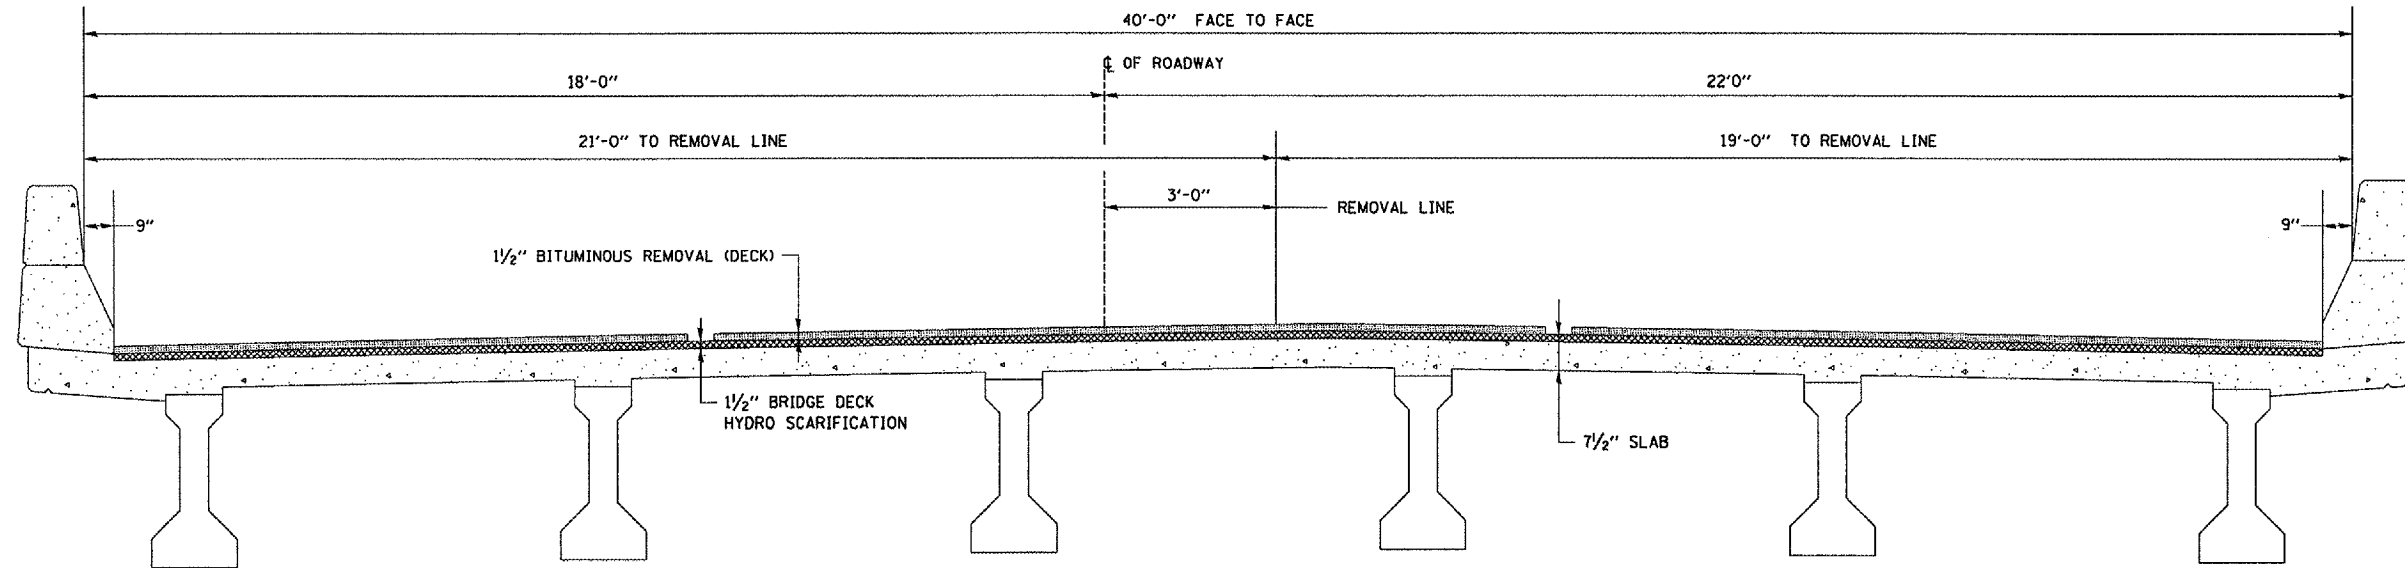

EXISTING CROSS SECTION  
Looking North

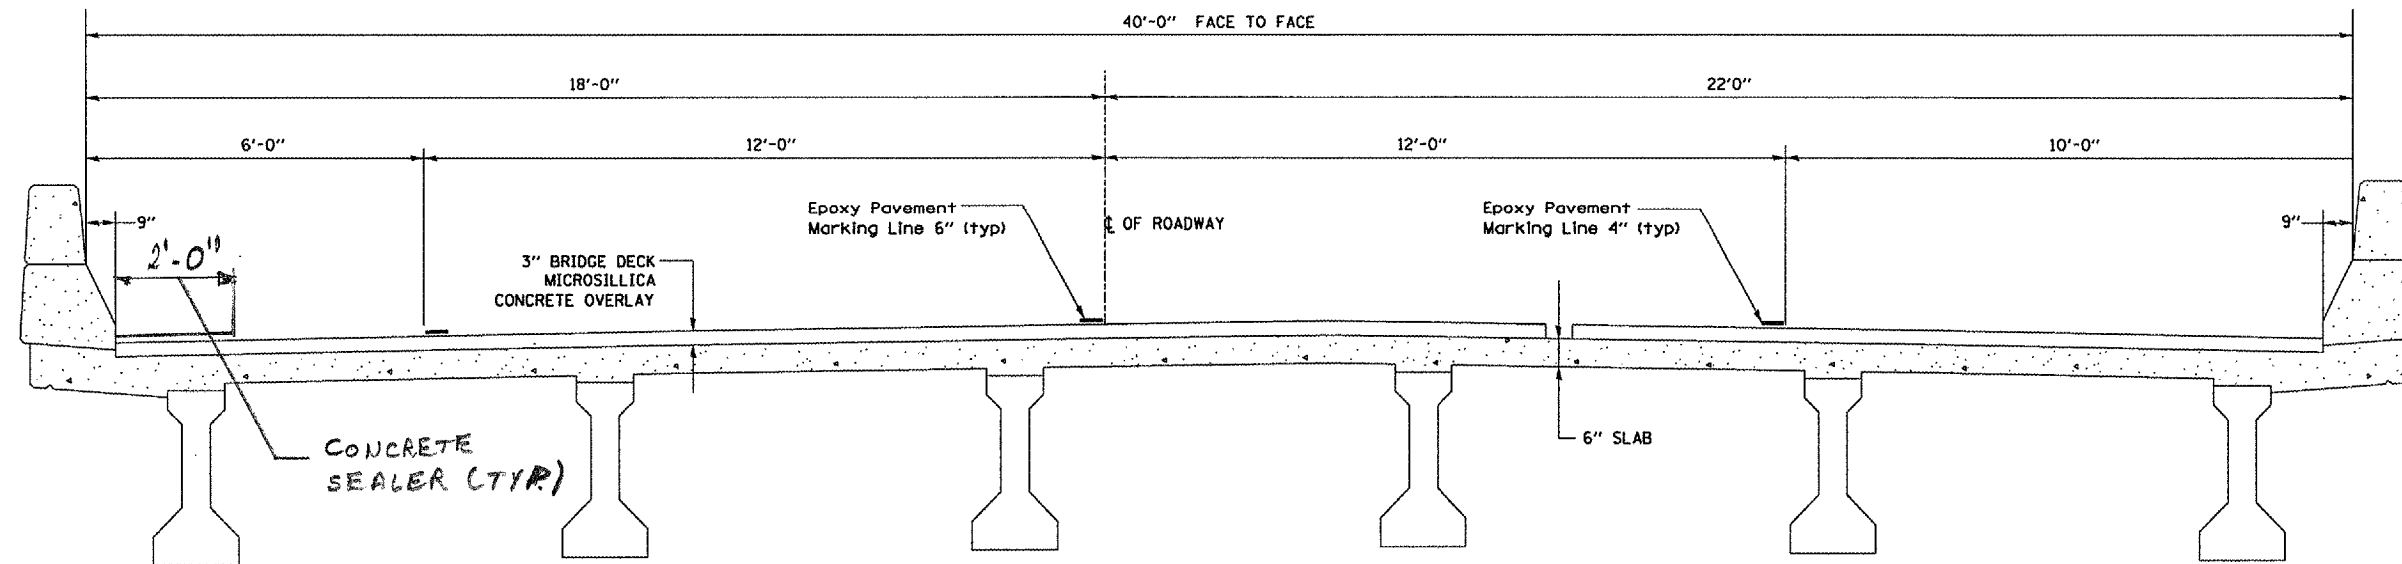

PROPOSED CROSS SECTION  
Looking North

REVISIONS	
NAME	DATE

ILLINOIS DEPARTMENT OF TRANSPORTATION  
**DECK RECONSTRUCTION DETAILS**  
 CROSS SECTIONS  
 S.N. 050-0174  
 F.A.I. 412 NORTHBOUND  
 OVER C. & N.W. RAILROAD  
 SECTION (50-5B)I-1  
 STA. 1216+43.45  
 DATE 04/24/2005  
 DRAWN BY RW  
 CHECKED BY

MARCH 30, 2005  
C:\PROJECTS\CMA\106\CM303\DETAILS.DGN