



F.A.I. RTE.	SECTION	COUNTY	TOTAL SHEETS	SHEET NO.
412	(50-5B)I-1	LASALLE	29	27
FED. ROAD DIST. NO. _____		ILLINOIS STATE AID PROJECT		

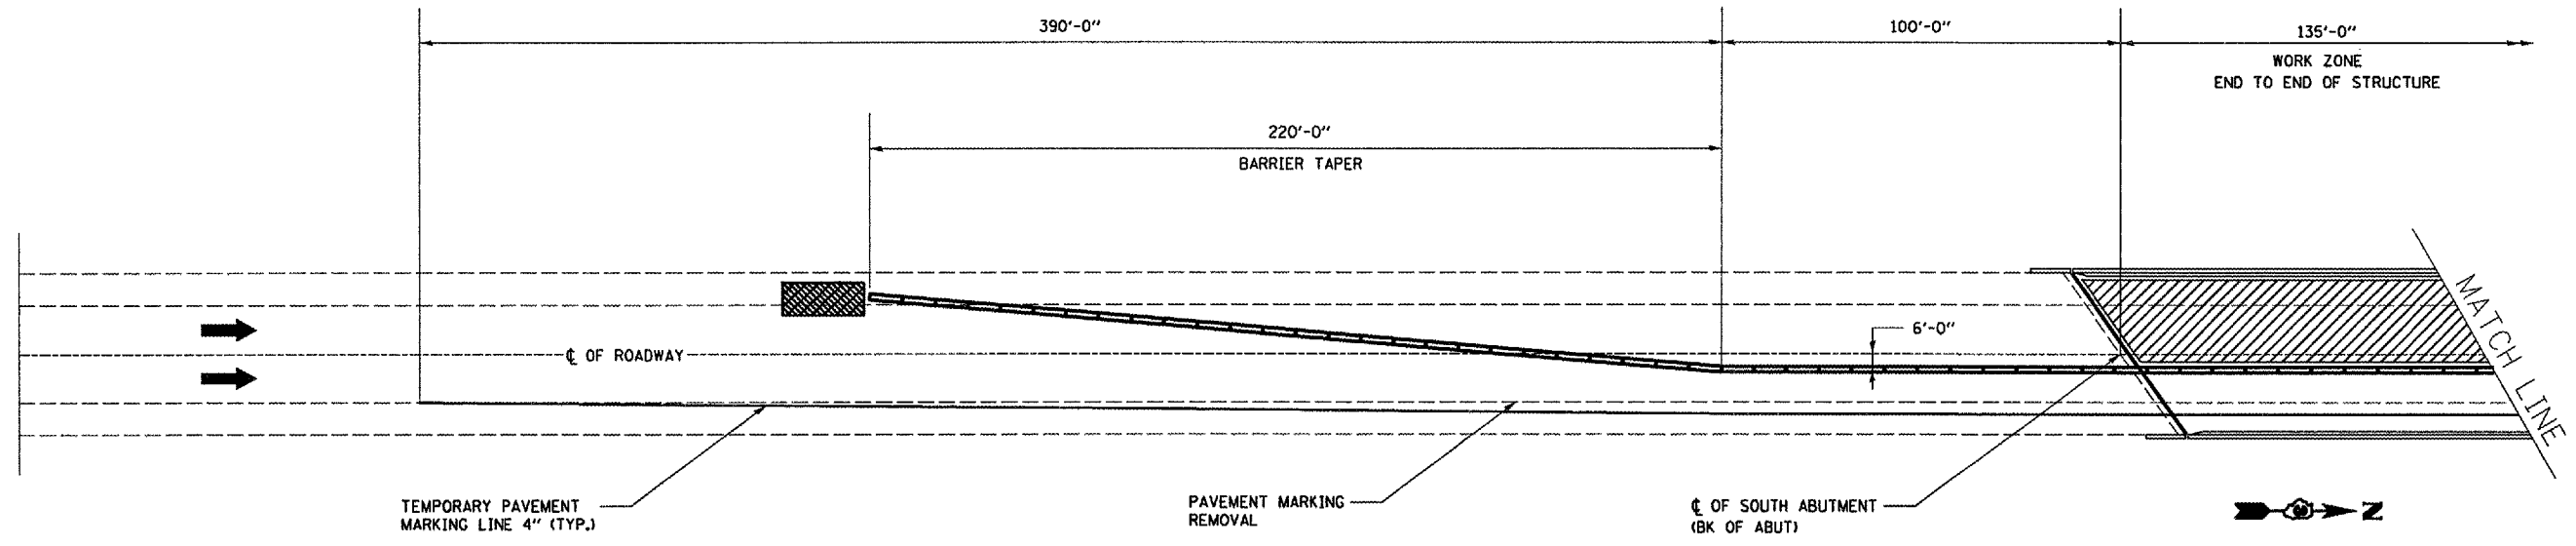

PLAN

- LEGEND**
- TEMPORARY CONCRETE BARRIER
 - WORK ZONE
 - IMPACT ATTENUATOR

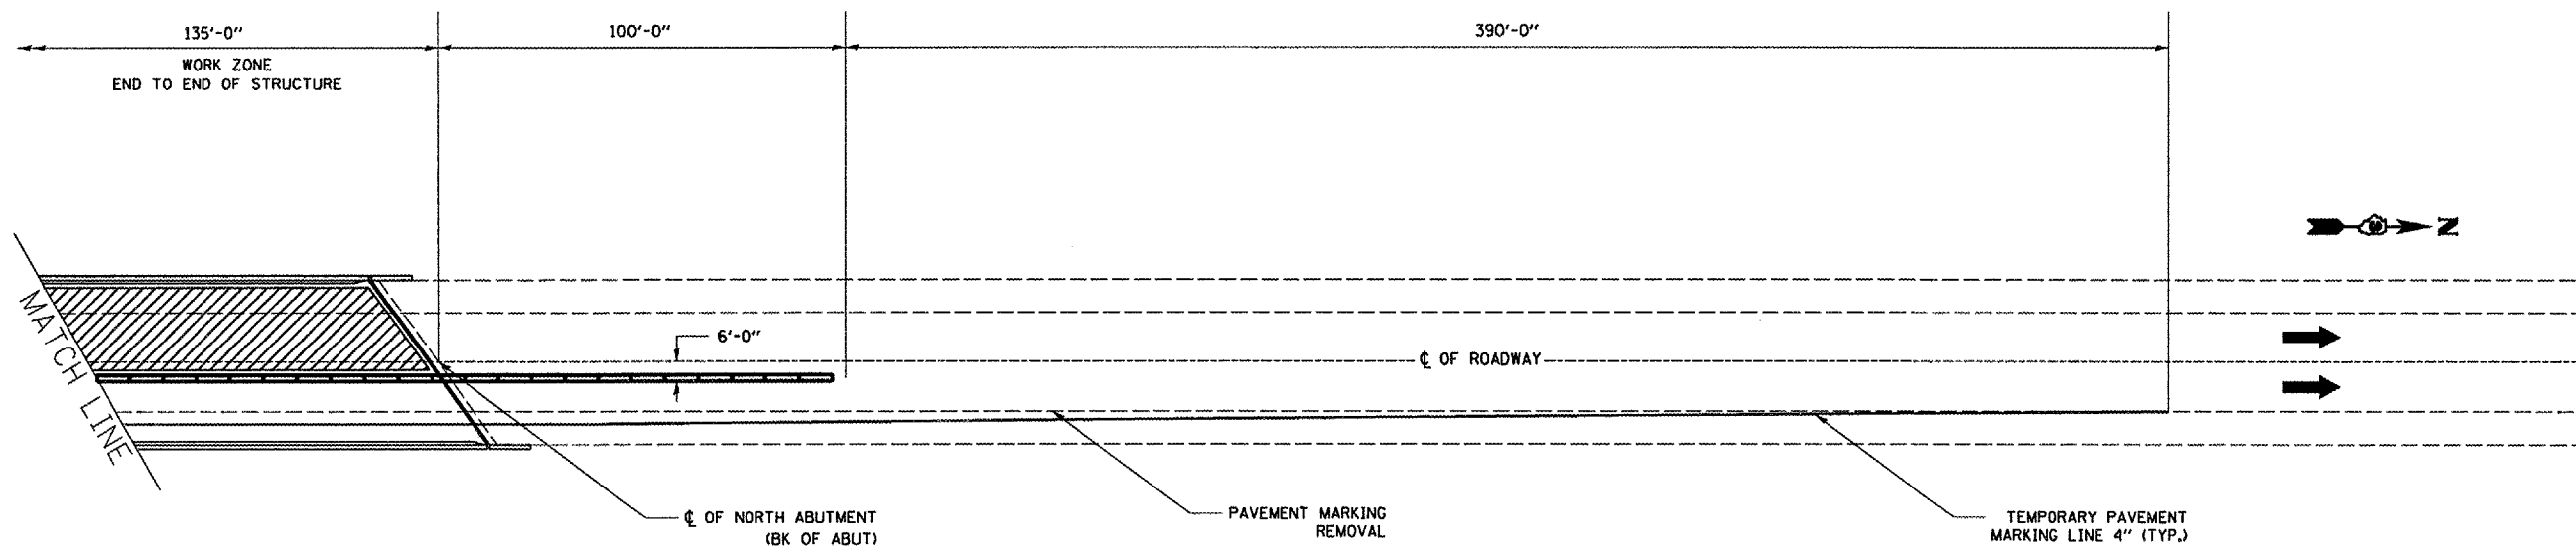

PLAN

WORK THIS SHEET WITH TRAFFIC CONTROL AND PROTECTION STANDARD 701402 (SPECIAL)

REVISIONS	
NAME	DATE

ILLINOIS DEPARTMENT OF TRANSPORTATION
TEMPORARY CONCRETE BARRIER
STAGE I
 S.N. 050-0174
 F.A.I. 412 NORTHBOUND
 OVER C. & N.W. RAILROAD
 SECTION (50-5B)I-1
 STA. 1216 + 43.45
 DATE 04/24/2005
 DRAWN BY RW
 CHECKED BY

MARCH 30, 2005
 C:\PROJECTS\CMA IN06\CM303\DETAILS.DGN