


F.A.I. RTE.	SECTION	COUNTY	TOTAL SHEETS	SHEET NO.
57	(46-2HB)I	KANKAKEE	10	10
STA. 1224+55.93		TO STA. 1226+60.23		

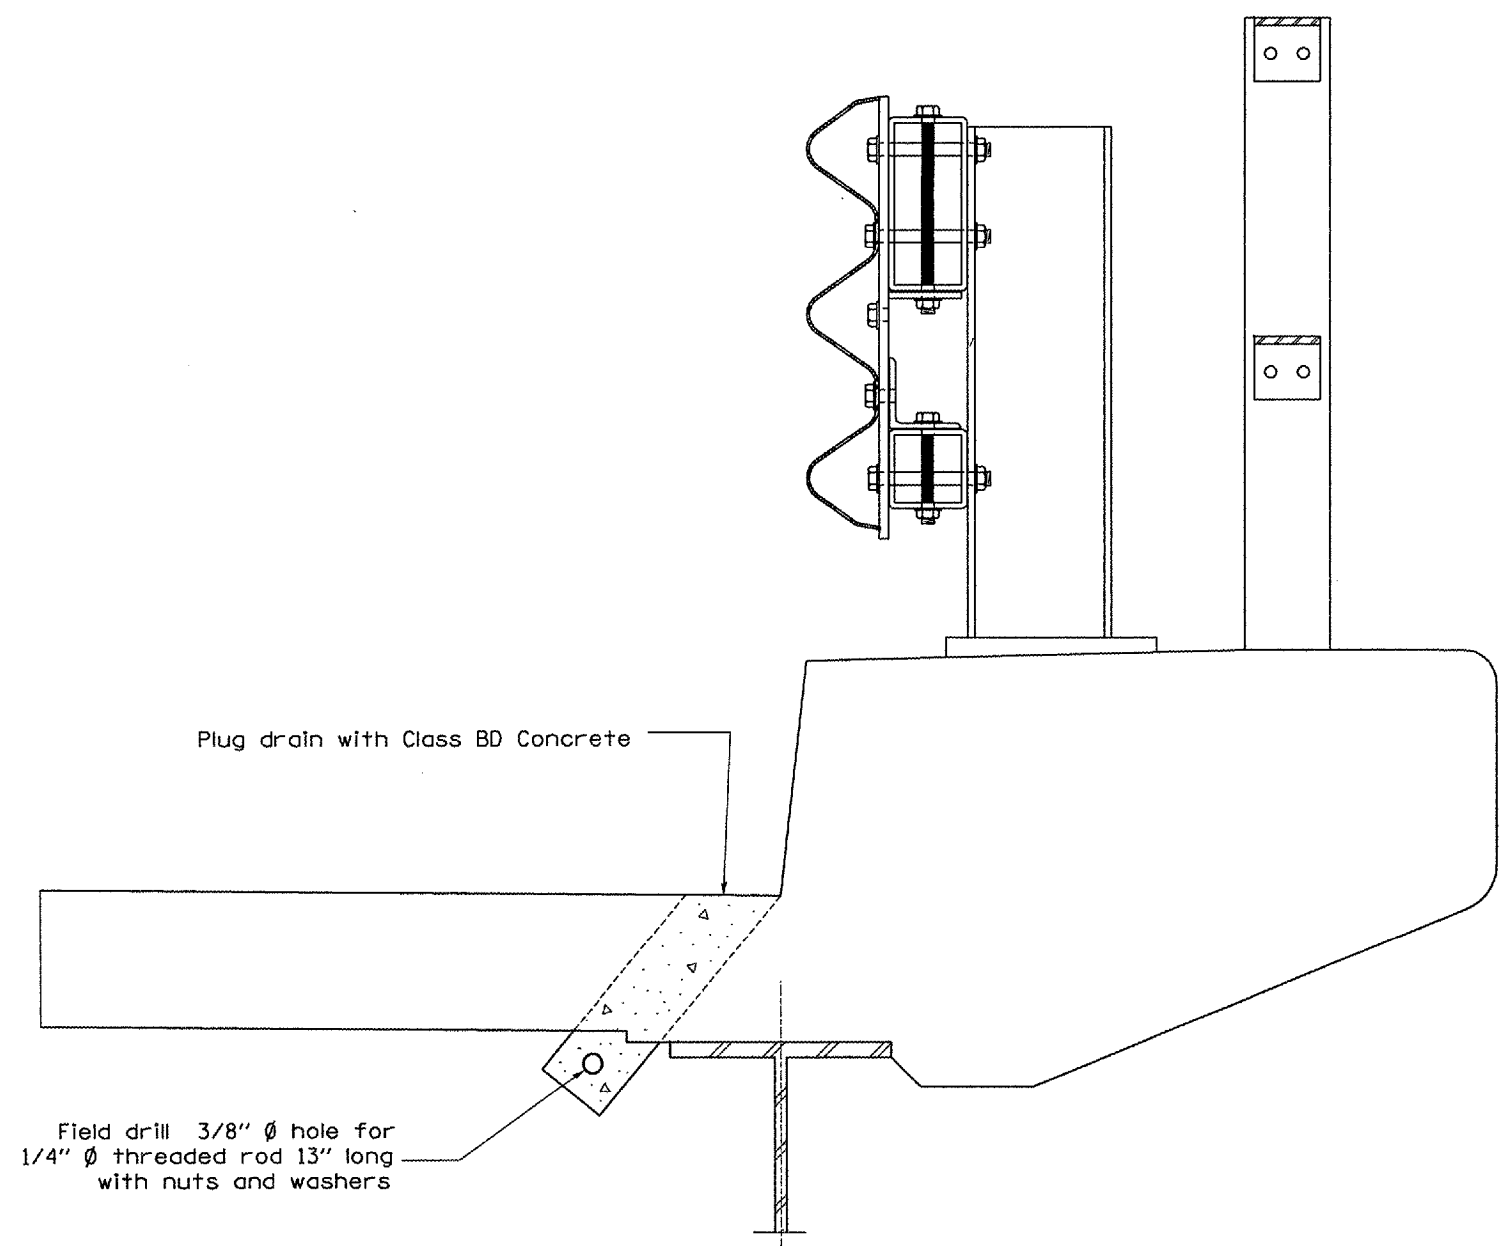

EXISTING SECTION AT ABUT.

DATE: 04/12/05
FILE NAME: c:/projects/cmain06/cm304/details.dgn

REVISIONS	
NAME	DATE

ILLINOIS DEPARTMENT OF TRANSPORTATION
DECK DRAIN ELIMINATION DETAILS
F.A.I. ROUTE 57 SECTION (46-2HB)I
KANKAKEE COUNTY
S.N. 046-0088
STA. 225 + 59.91
DATE 04/12/05
DRAWN BY RLV
CHECKED BY