


F.A. RTE.	SECTION	COUNTY	TOTAL SHEETS	SHEET NO.
313		WARREN	26	6
STA. 46+75		TO STA. 579+20		
FED. ROAD DIST. NO.	ILLINOIS	FED. AID PROJECT		


• D4 SLIDE REPAIR 2006

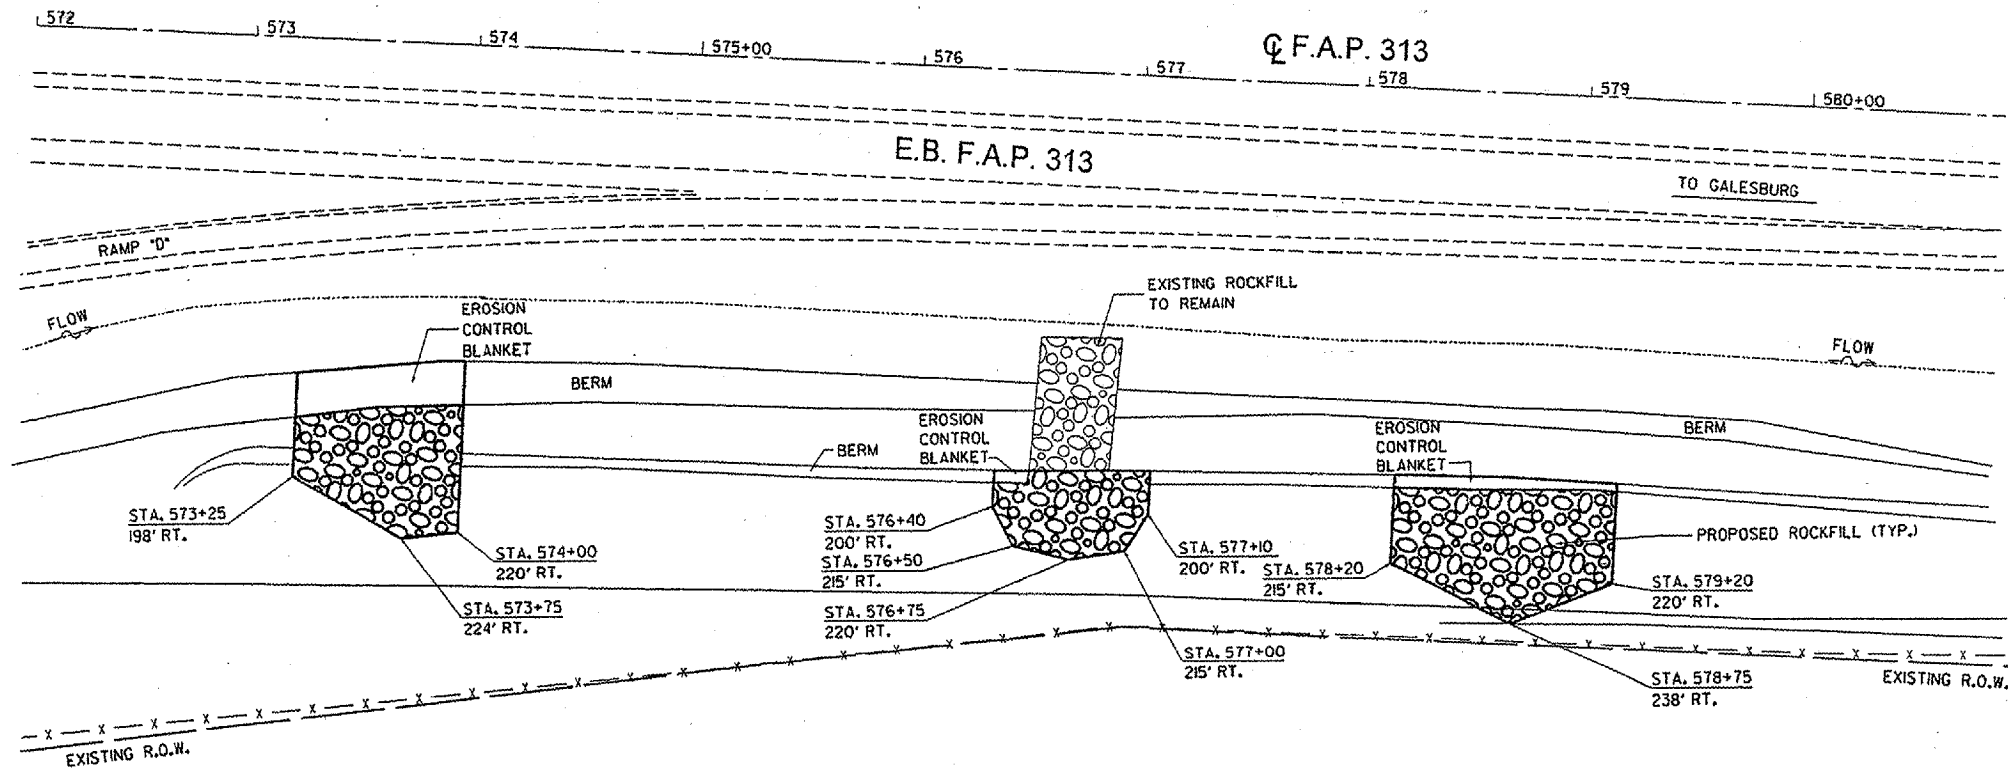

ILLINOIS DEPARTMENT OF NATURAL RESOURCES

LEGEND

- EXISTING DITCH
- - - - - EXISTING FENCELINE

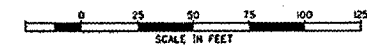

ILLINOIS DEPARTMENT OF TRANSPORTATION

PLAN OF PROPOSED IMPROVEMENTS

STA 573+25 TO 579+20

SCALE: AS SHOWN

DATE: 11/3/2004

DRAWN BY: BALSER
DESIGNED BY: PETERSON
CHECKED BY: