


F.A. RTE.	SECTION	COUNTY	TOTAL SHEETS	SHEET NO.
313	-	WARREN	26	9
STA. 461+75		TO STA. 579+20		
FED. ROAD DIST. NO.	ILLINOIS	FED. AID PROJECT		
		D4 SLIDE REPAIR 200		

DATE	
BY	
STARTED	
PLOTTED	
REVISIONS	
NOTE BOOK	
NO.	

DATE	
BY	
STARTED	
PLOTTED	
REVISIONS	
NOTE BOOK	
NO.	

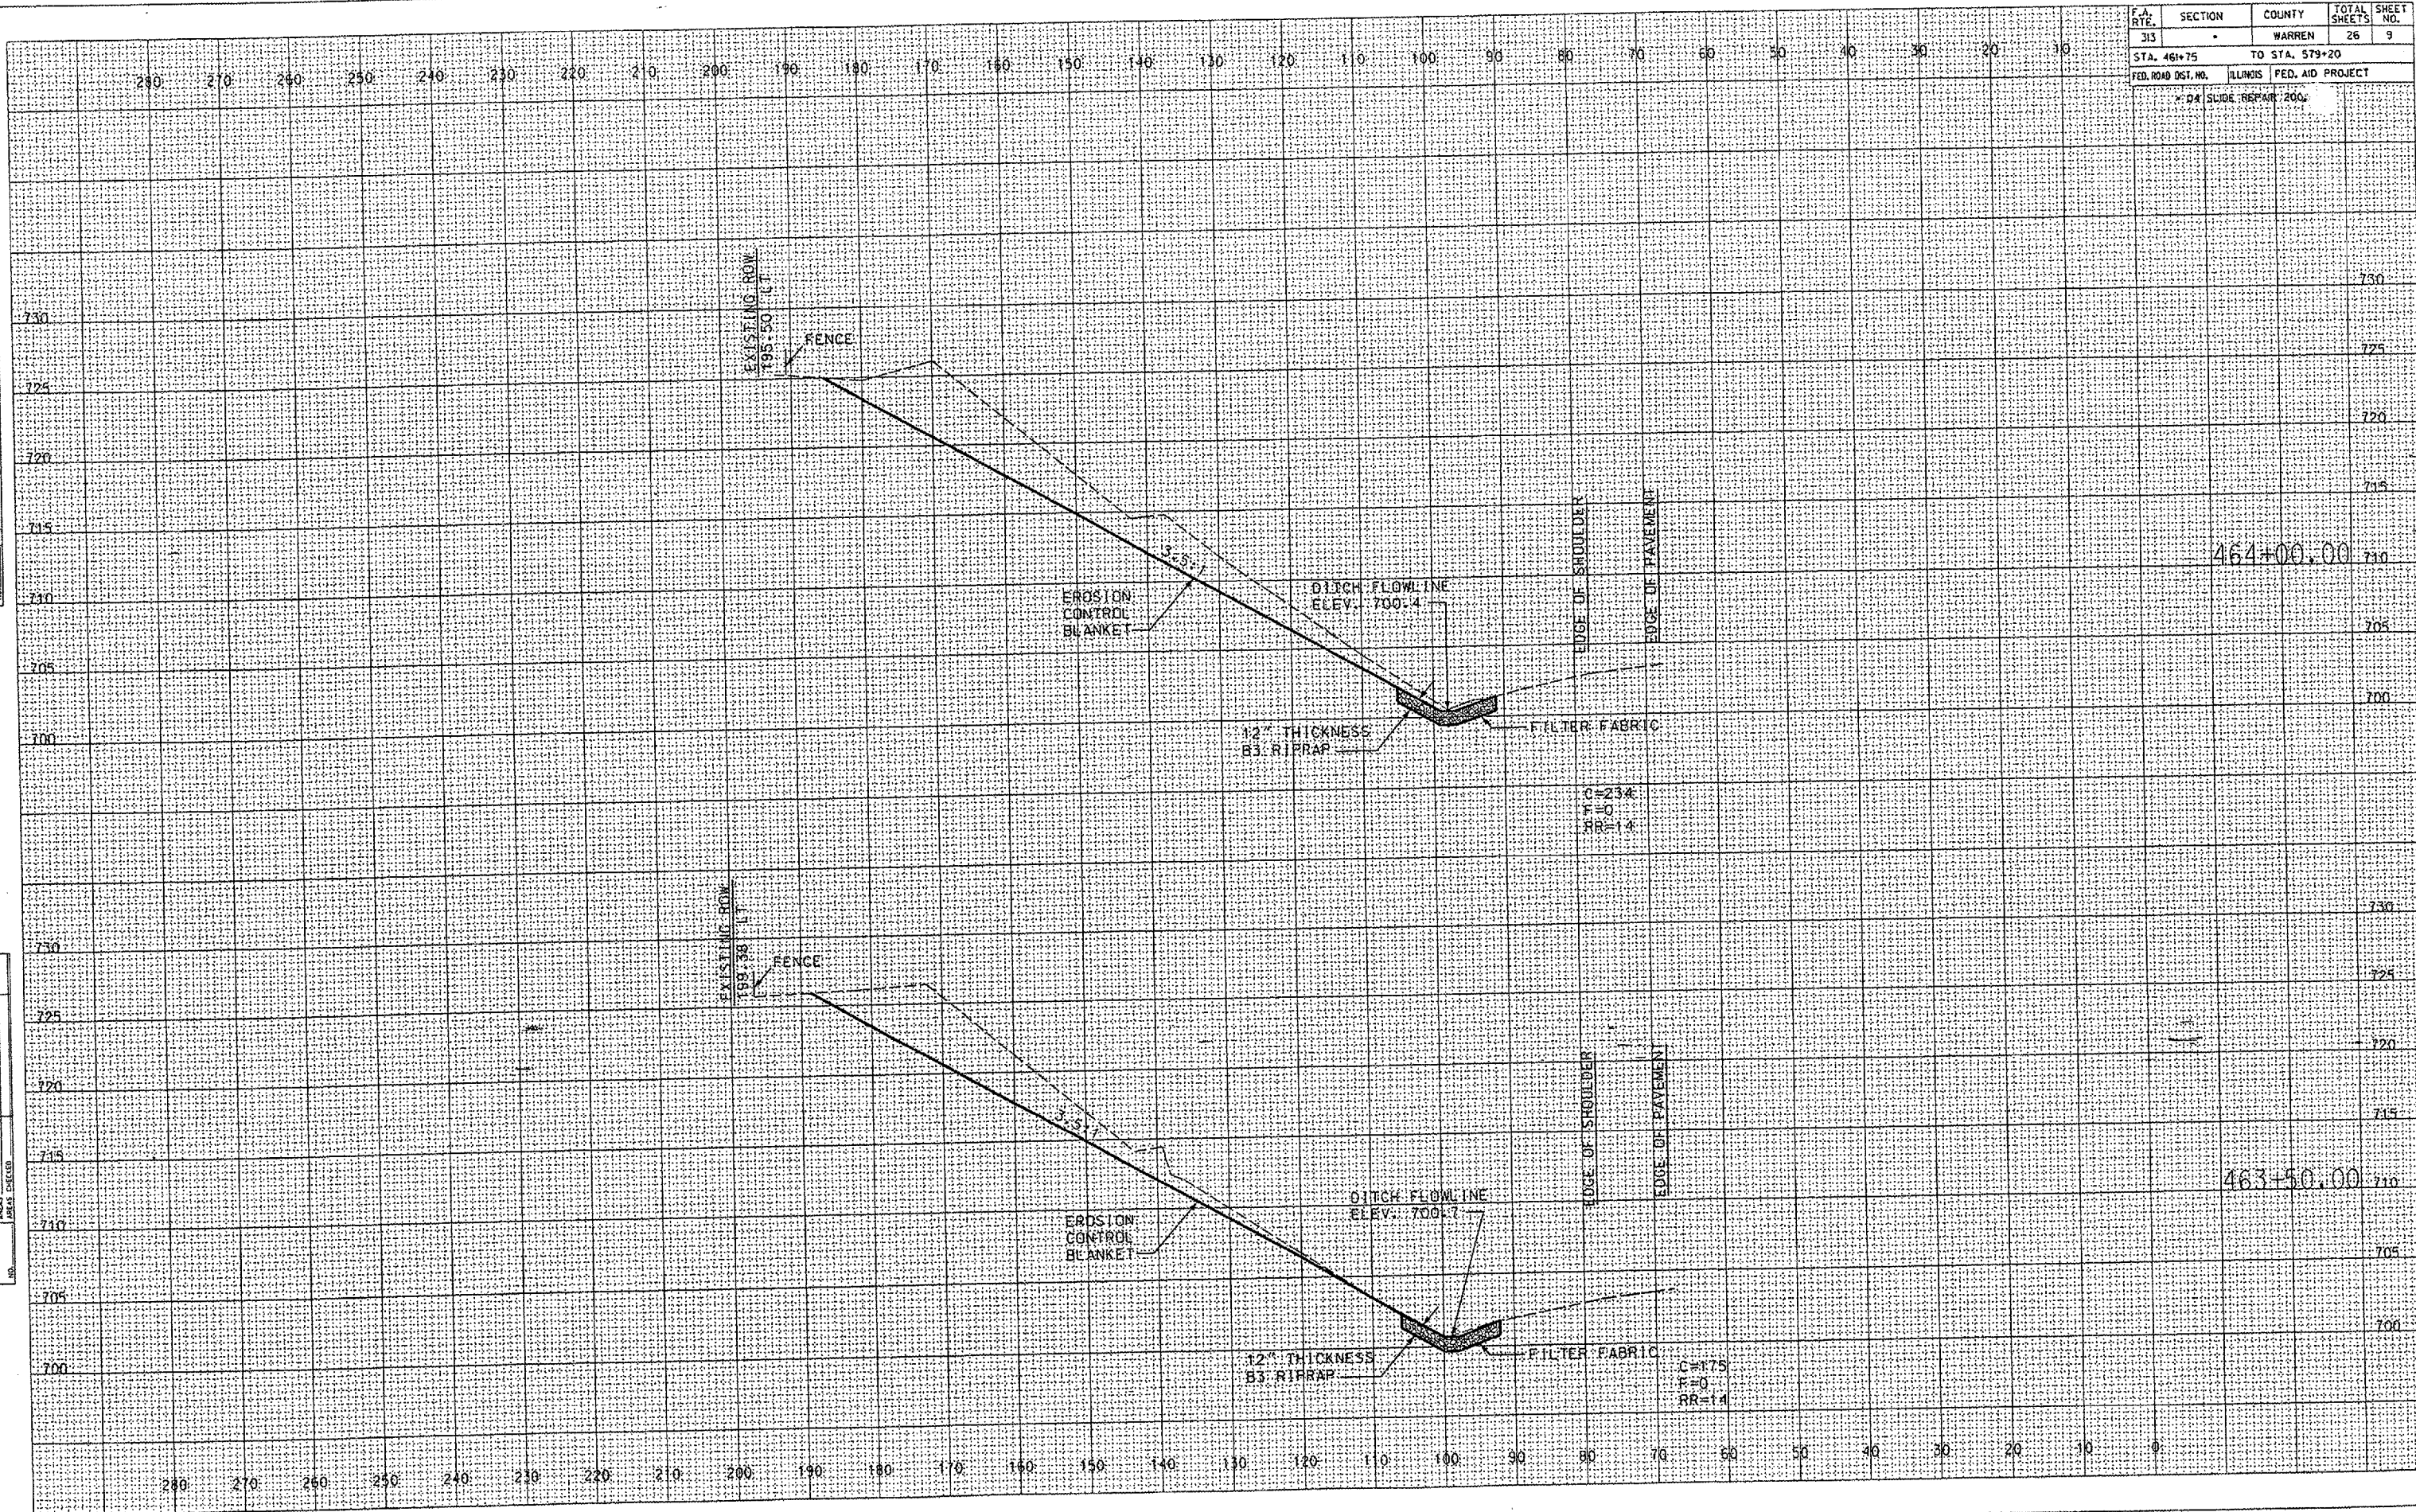

464+00.00

463+50.00

C=23%  
F=0  
RR=14

C=17%  
F=0  
RR=14