



F.A.S. RTE.	SECTION	COUNTY	TOTAL SHEETS	SHEET NO.
ADD. 04BR, REP. 2008-1	KNQX		9	5
STA. 56+72.56		TO STA. 76+00.06		
FED. ROAD DIST. NO. 4 ILLINOIS FED. AID PROJECT				

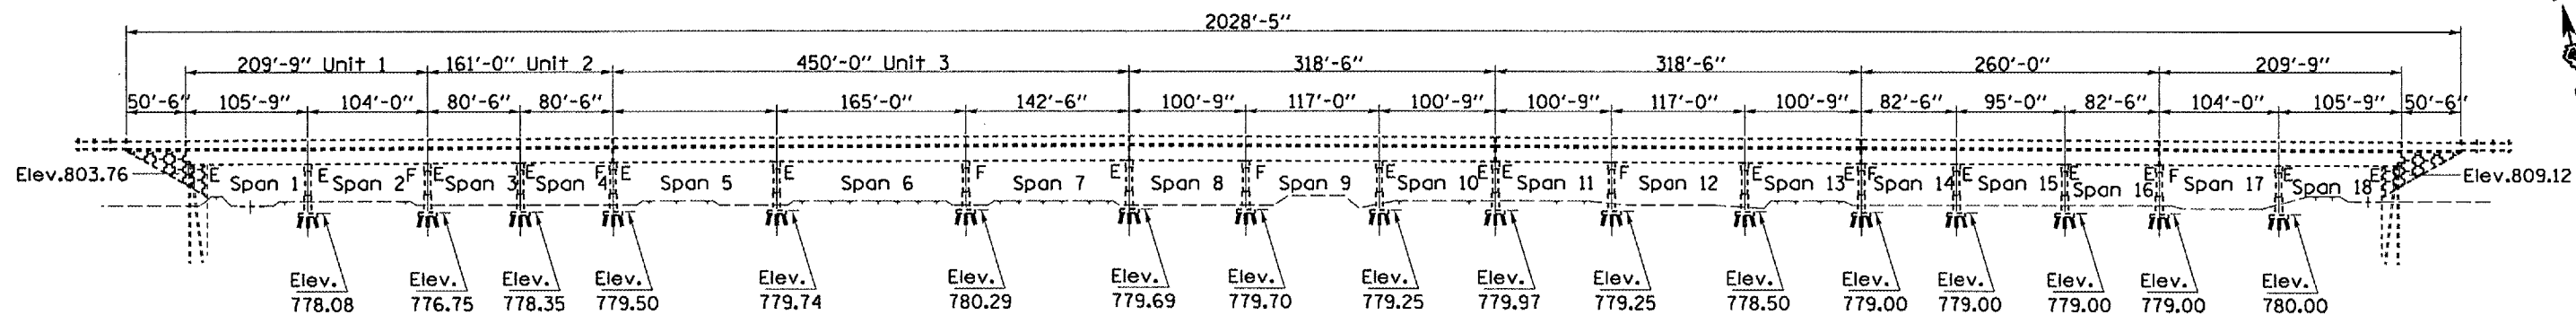

ELEVATION

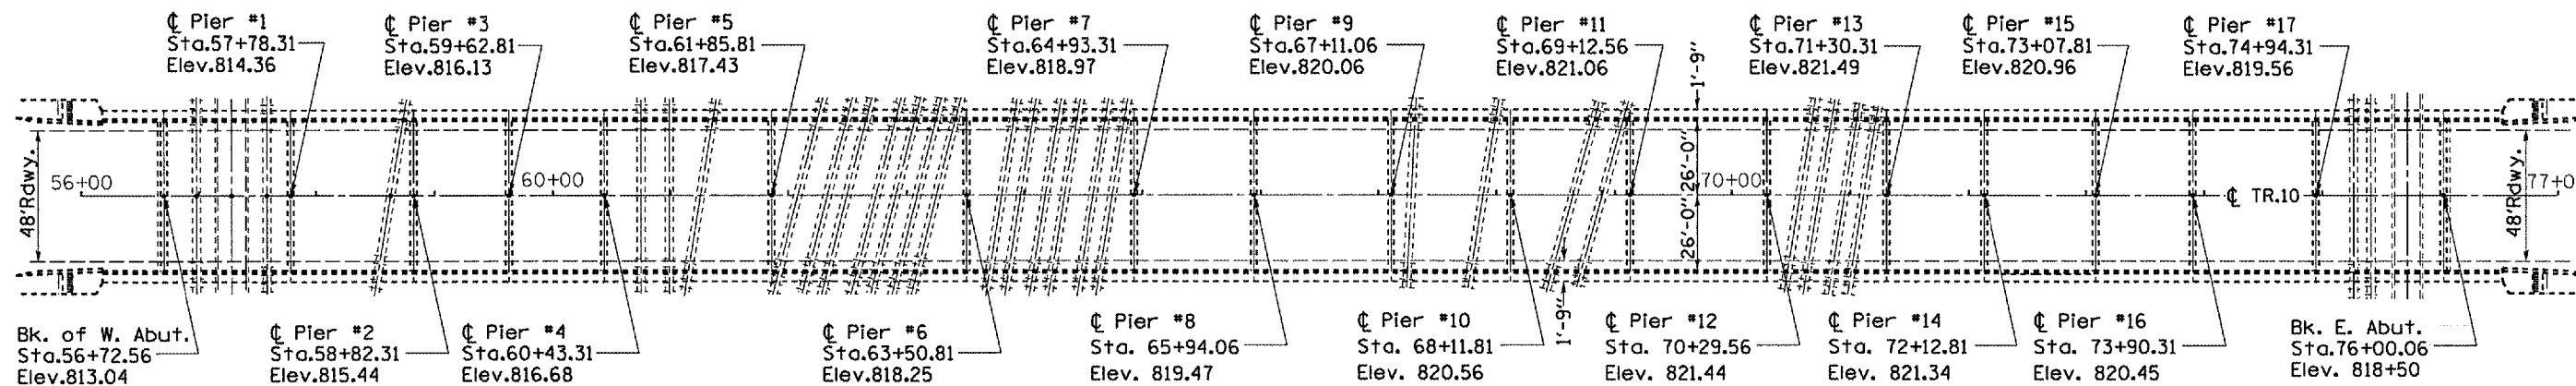

PLAN

TOTAL BILL OF MATERIAL

ITEM	UNIT	QUANTITY
CONCRETE METHACRYLATE SEALER	SQ.YD.	11,136
EPOXY PAVEMENT MARKING - LINE 4"	FOOT	7,710

NOTE

PLAN DIMENSIONS AND DETAILS RELATIVE TO EXISTING STRUCTURE HAVE BEEN TAKEN FROM EXISTING PLANS AND ARE SUBJECT TO NOMINAL CONSTRUCTION VARIATIONS. IT SHALL BE THE CONTRACTOR'S RESPONSIBILITY TO VERIFY SUCH DIMENSIONS AND DETAILS IN THE FIELD AND MAKE NECESSARY APPROVED ADJUSTMENTS PRIOR TO WORK OR THE ORDERING OF MATERIALS. SUCH VARIATIONS SHALL NOT BE CAUSE FOR ADDITIONAL COMPENSATION FOR A CHANGE IN THE SCOPE OF THE WORK. HOWEVER, THE CONTRACTOR WILL BE PAID FOR THE QUANTITY ACTUALLY FURNISHED AT THE UNIT PRICE BID FOR THE PROJECT.

S.N. 048-3286
CH 10 over
BNSF RR

REVISIONS	
NAME	DATE

ILLINOIS DEPARTMENT OF TRANSPORTATION

GENERAL PLAN
AND ELEVATION

SCALE: VERT.
HORIZ.
DATE 12-20-2004

DRAWN BY CEJ
CHECKED BY

PLT DWG
SCALE
PLT SCALE
REFERENCE