



F.A.S. RITE	SECTION	COUNTY	TOTAL SHEETS	SHEET NO.
400 DARR REP 2006		KNOX	9	8
STA. 56+72.56		TO STA. 76+00.06		
FED. ROAD DIST. NO. 4		ILLINOIS FED. AID PROJECT		




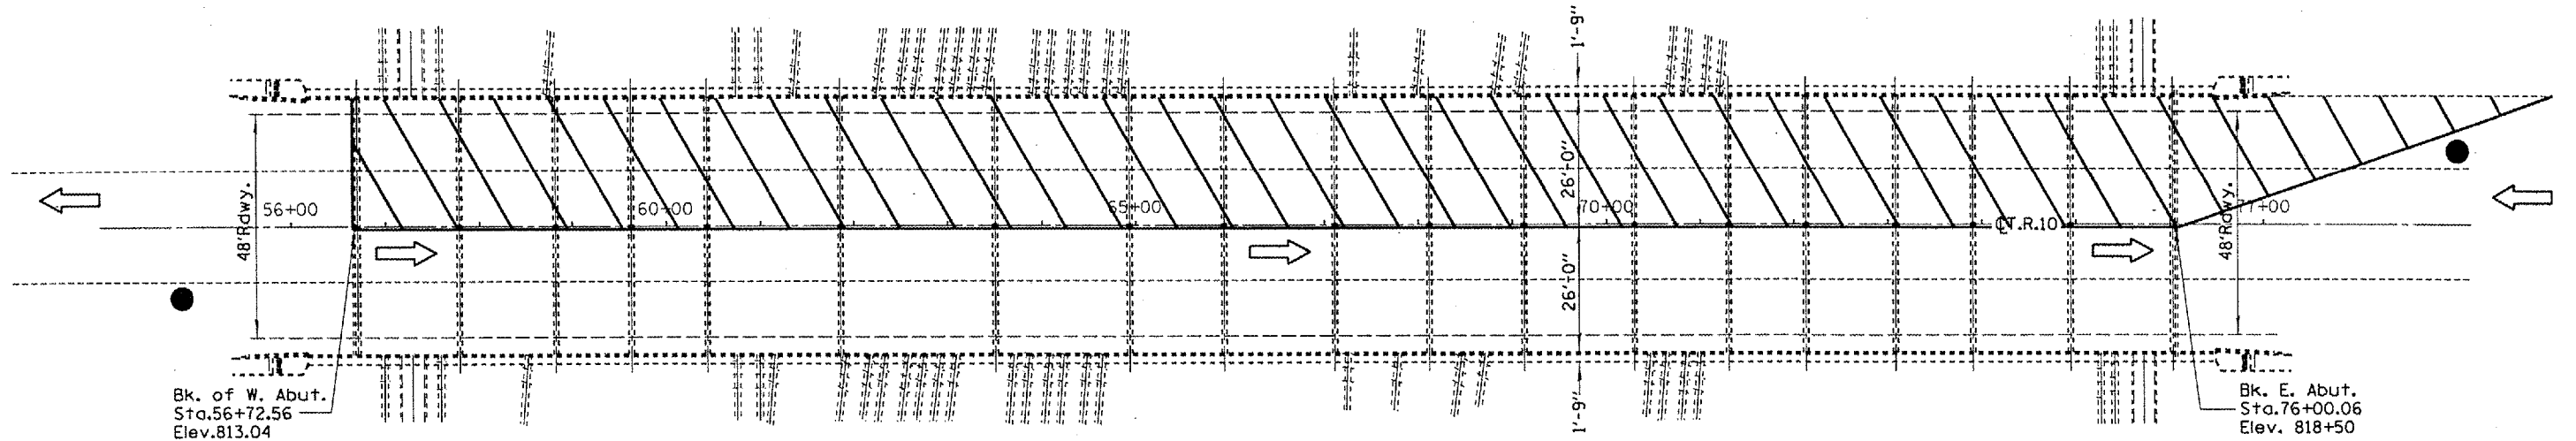

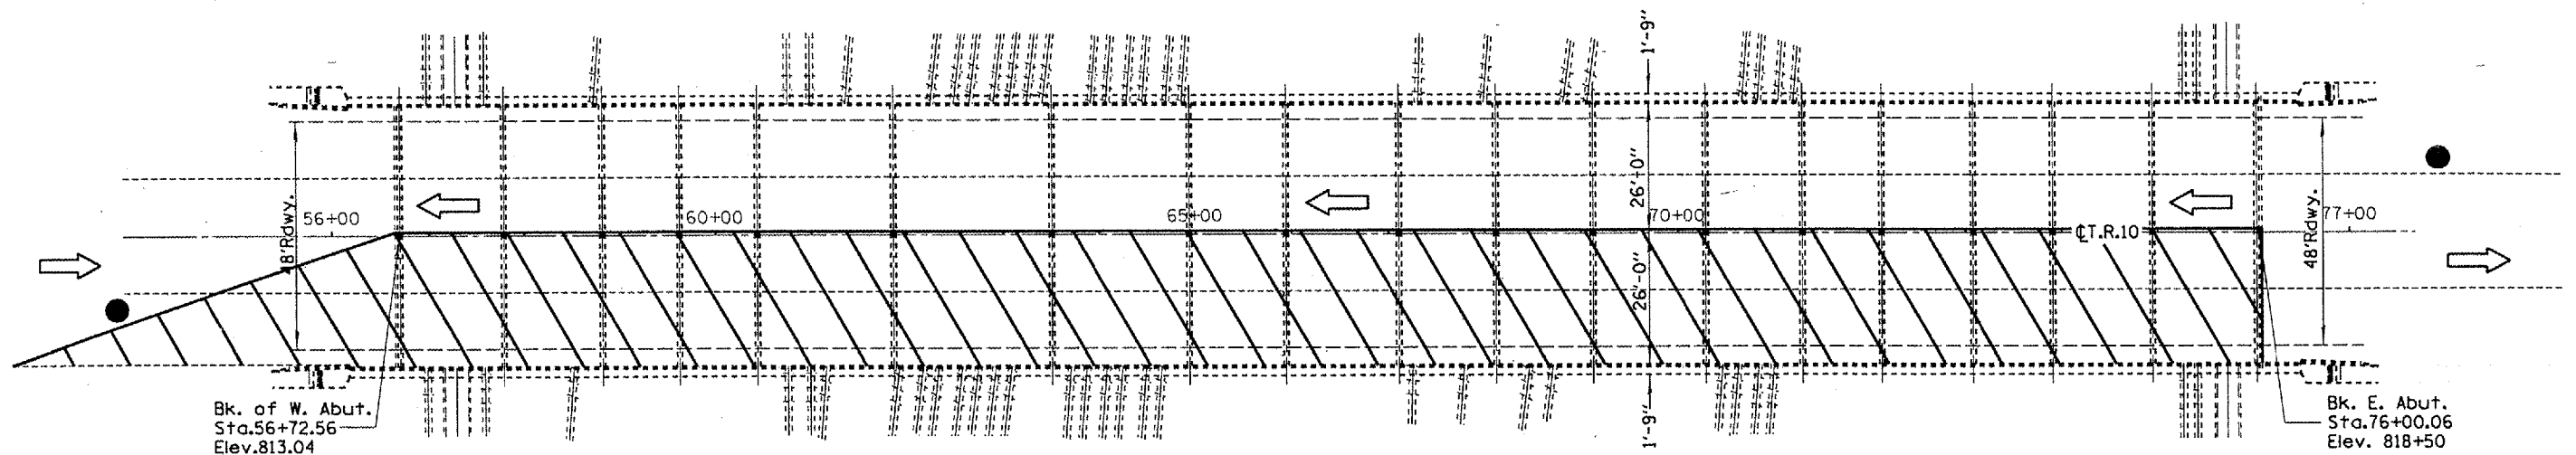

Stage I  
Traffic & Control

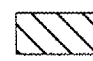

Stage II  
Traffic & Control

Symbols

-  Work Area
-  Cone, Drum, or Barricade
-  Sign
-  Type II Barricade with flashing lights
-  Flagger w/Traffic Control Sign

NOTES

Refer to Highway Standard 701201 and 701311 for exact placement of traffic management devices and other clarifications as construction staging symbols and dimensioning were duplicated off of these standards.

PLOT DATE  
FILE NAME  
PLOT SCALE  
REFERENCE

REVISIONS	
NAME	DATE

ILLINOIS DEPARTMENT OF TRANSPORTATION

CONSTRUCTION AND  
TRAFFIC STAGING

SCALE: VERT. 1"=10'  
HORIZ. 1"=40'  
DATE 01-06-2005

S.N. 048-3286  
CH 10 over  
BNSF RR

DRAWN BY CEJ  
CHECKED BY