



F.A.S. RTE.	SECTION	COUNTY	TOTAL SHEETS	SHEET NO.
400	D4BR-REP-2006-1	KNOX	9	9
STA. 56+72.56		TO STA. 76+00.06		
FED. ROAD DIST. NO. 4		ILLINOIS FED. AID PROJECT		

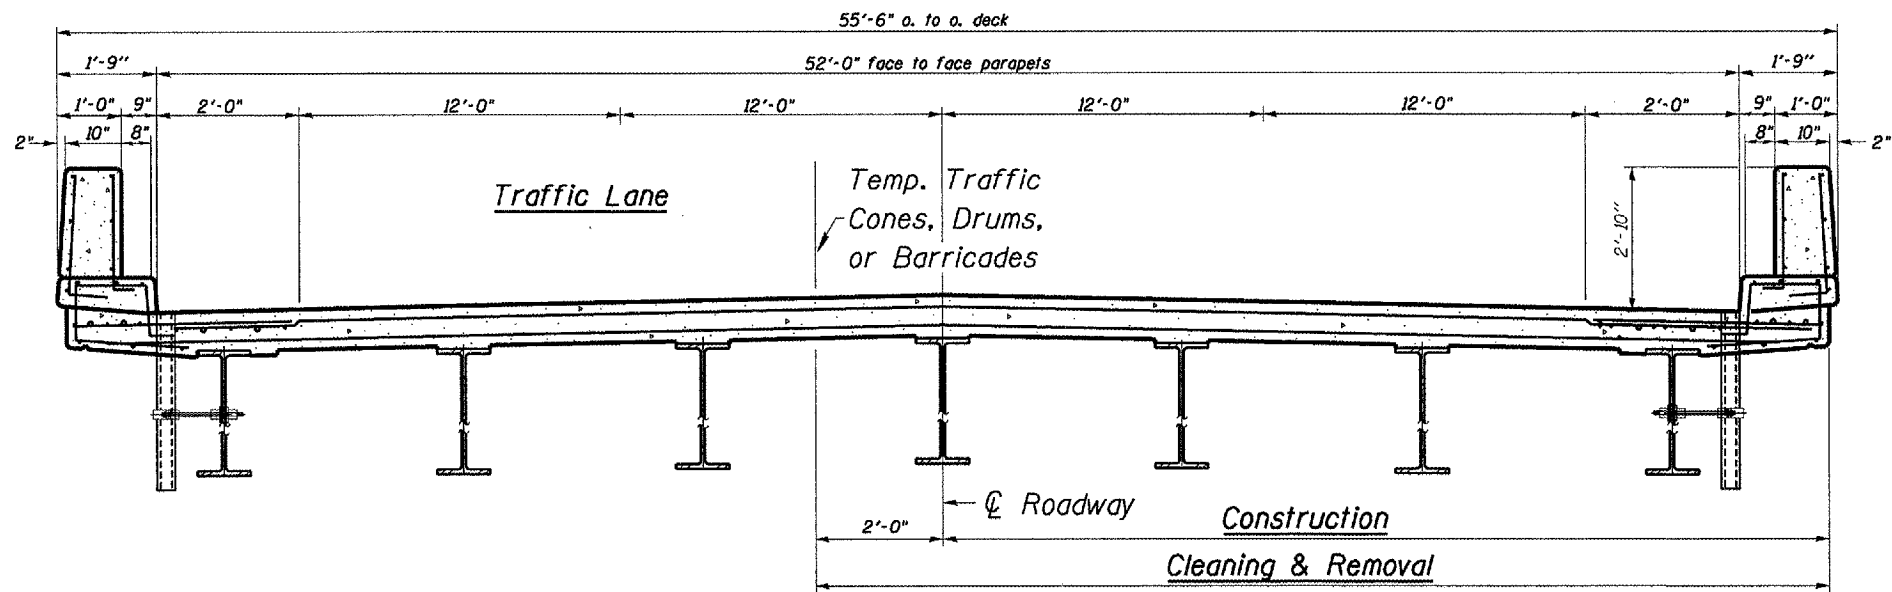

STAGE I
REMOVAL & CONSTRUCTION
(Looking West)

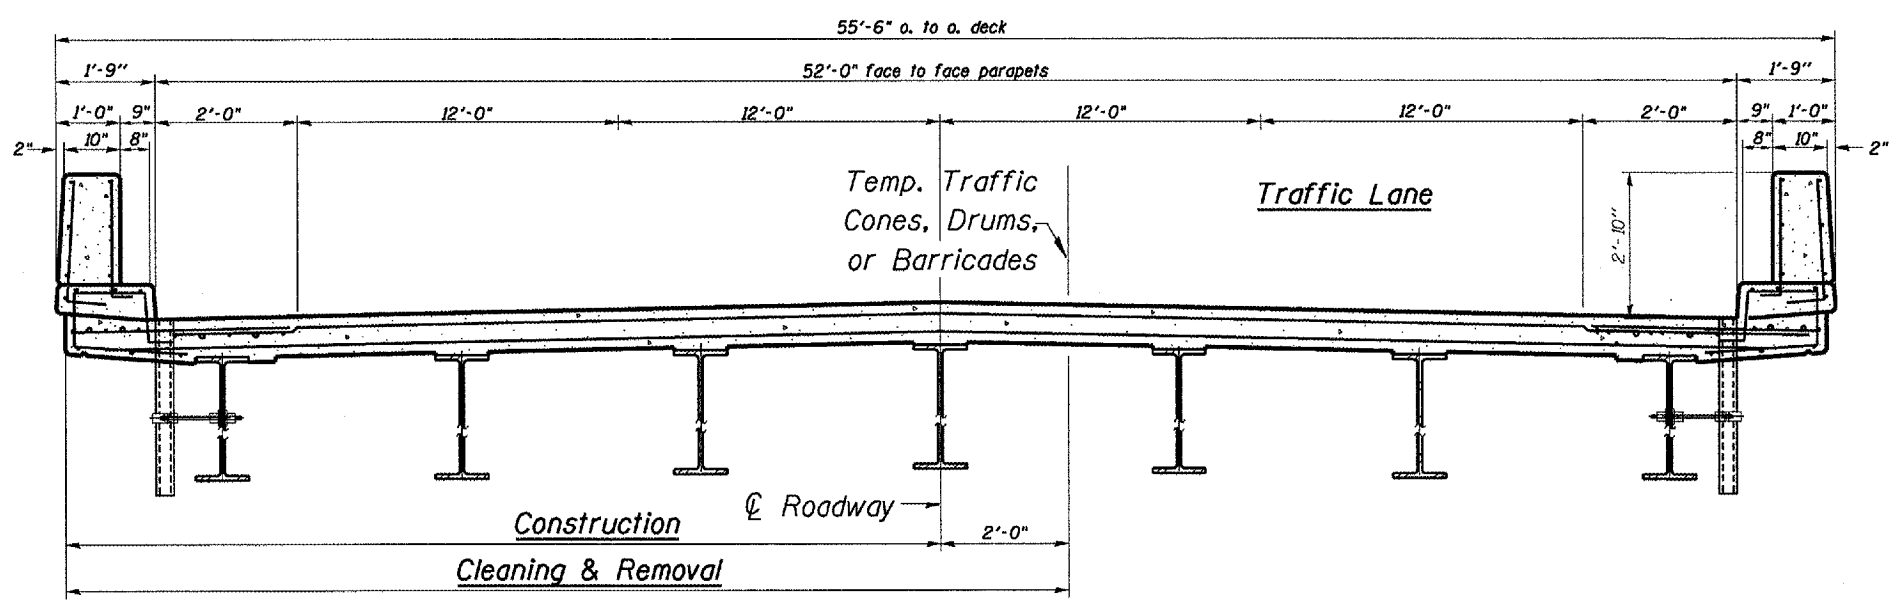

STAGE II
REMOVAL & CONSTRUCTION
(Looking West)

NOTES

Refer to Highway Standard 701201 and 701311 for exact placement of traffic management devices and other clarifications as construction staging symbols and dimensioning were duplicated off of these standards.

PLOT DATE = 04/20/06
FILE NAME = 041010
DRAWN BY = CEJ
CHECKED BY =

S.N. 048-3286
CH 10 over
BNSF RR

REVISIONS	
NAME	DATE

ILLINOIS DEPARTMENT OF TRANSPORTATION
CONSTRUCTION AND TRAFFIC STAGING

SCALE: VERT. 1"=10'
HORIZ. 1"=40'
DATE 01-06-2005

DRAWN BY CEJ
CHECKED BY