
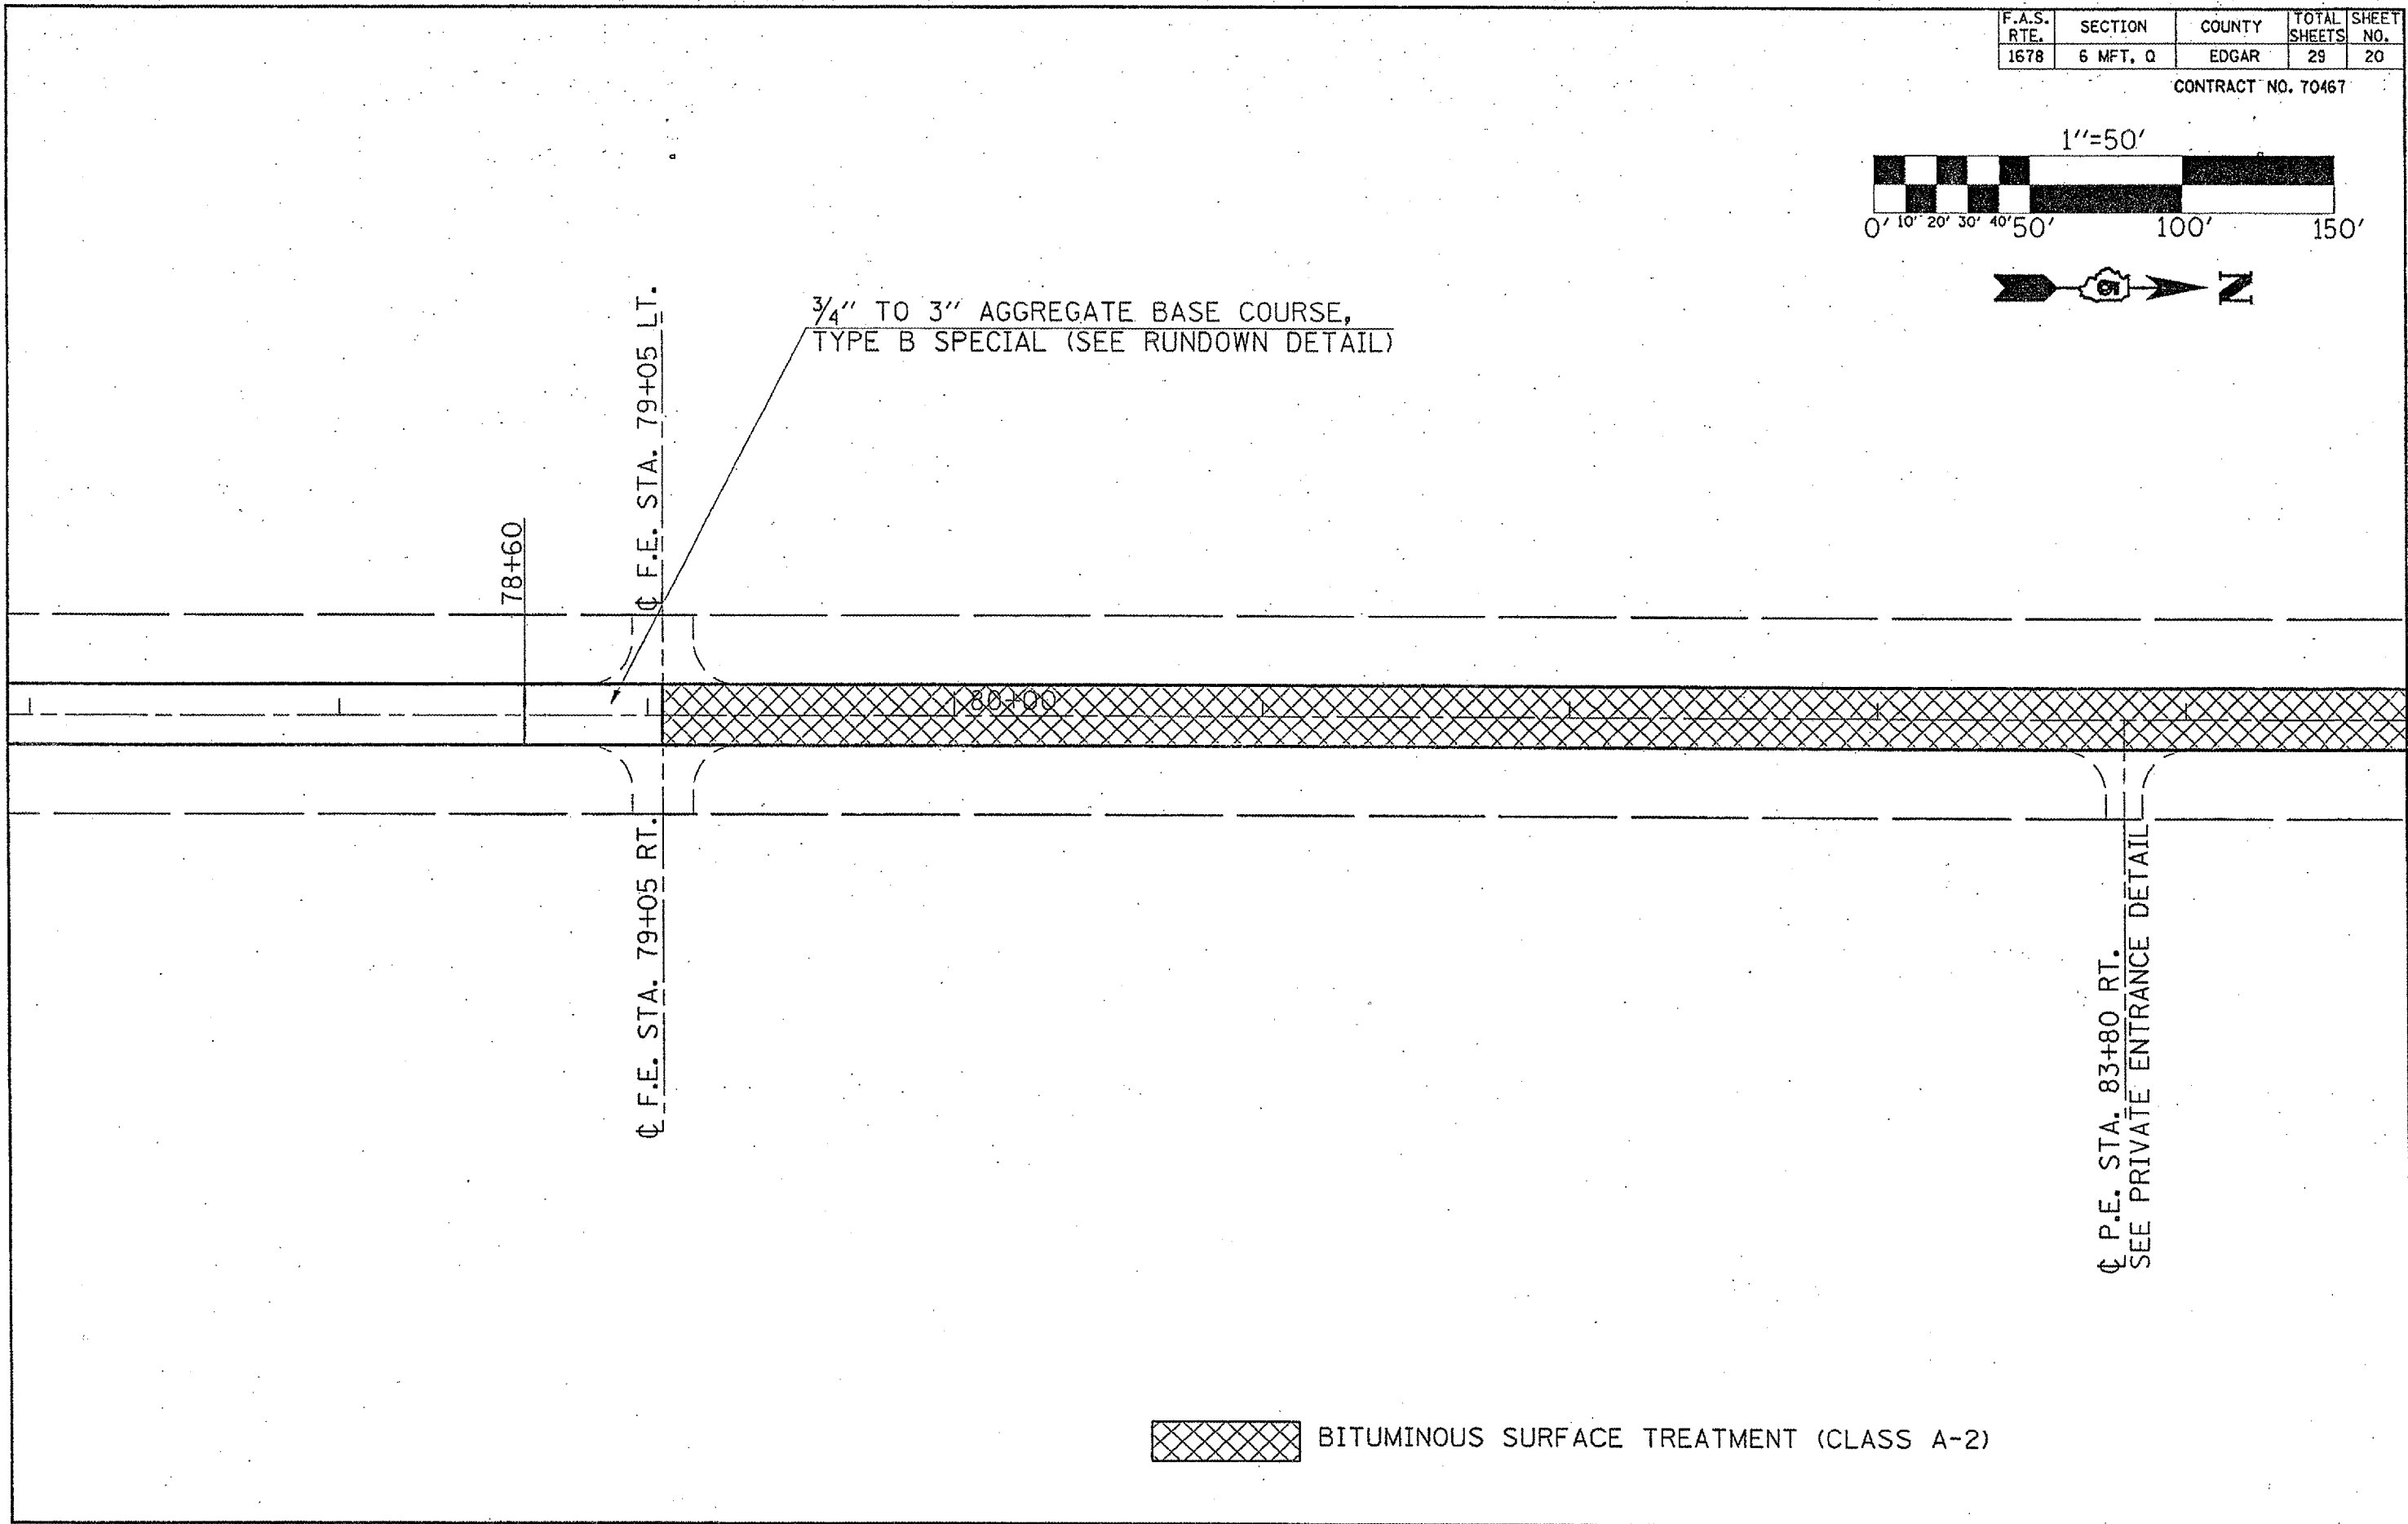


F.A.S. RTE.	SECTION	COUNTY	TOTAL SHEETS	SHEET NO.
1678	6 MFT. Q	EDGAR	29	20

CONTRACT NO. 70467

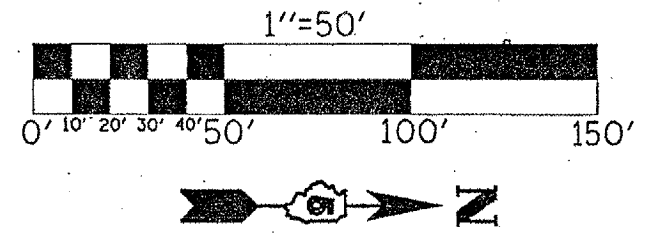

 BITUMINOUS SURFACE TREATMENT (CLASS A-2)