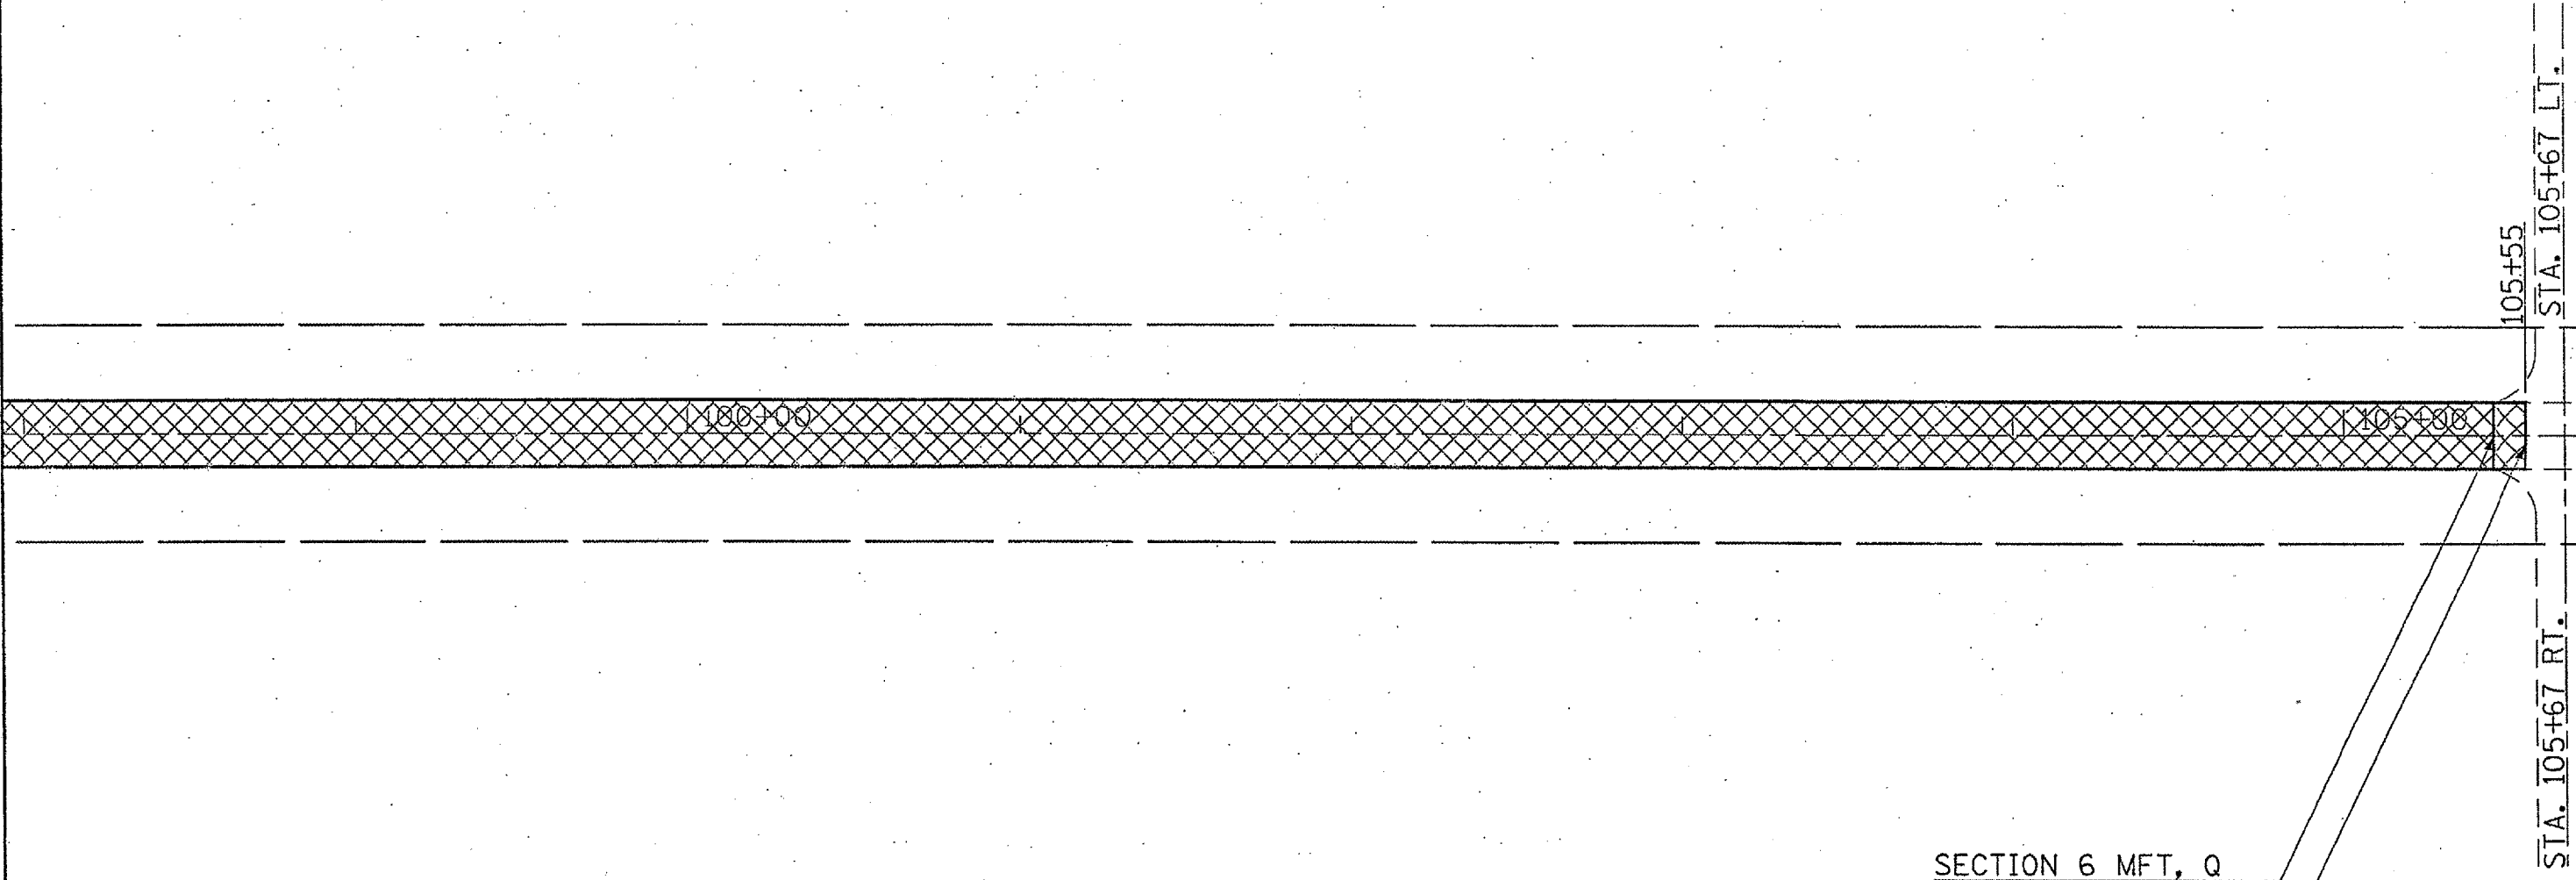
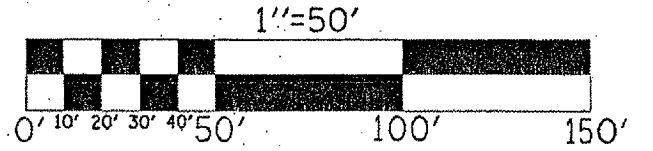

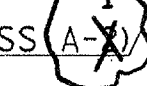


F.A.S. RTE.	SECTION	COUNTY	TOTAL SHEETS	SHEET NO.
1678	6. MFT. Q	EDGAR	29	23

CONTRACT NO. 70467



SECTION 6 MFT, Q
ENDS STATION 105+45

 END BITUMINOUS SURFACE TREATMENT (CLASS )

 **REVISED**
7-20-2005