

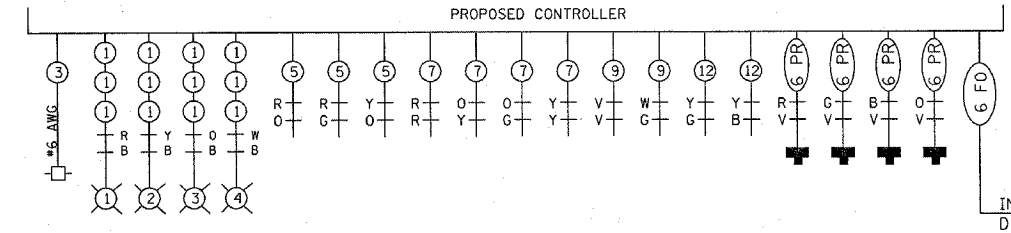
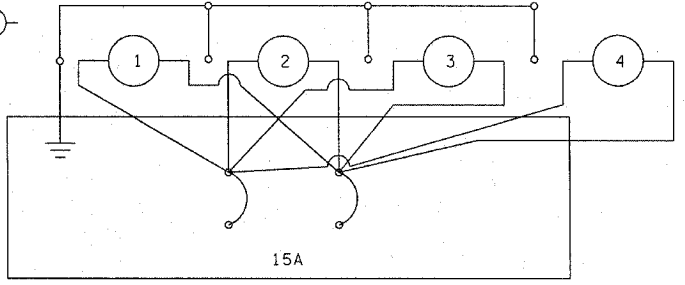


F.A.P. RTE.	SECTION	COUNTY	TOTAL SHEETS	SHEET NO.
663	(17X)TS-1	SANGAMON	10	6
STA.		TO STA.		
FED. ROAD DIST. NO.	ILLINOIS	FED. AID PROJECT		

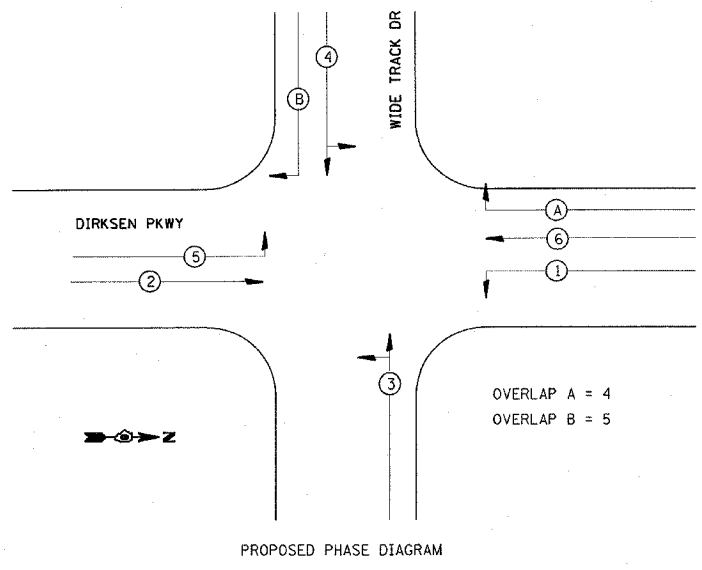

INTERCONNECT TO DIRKSEN/S GRAND

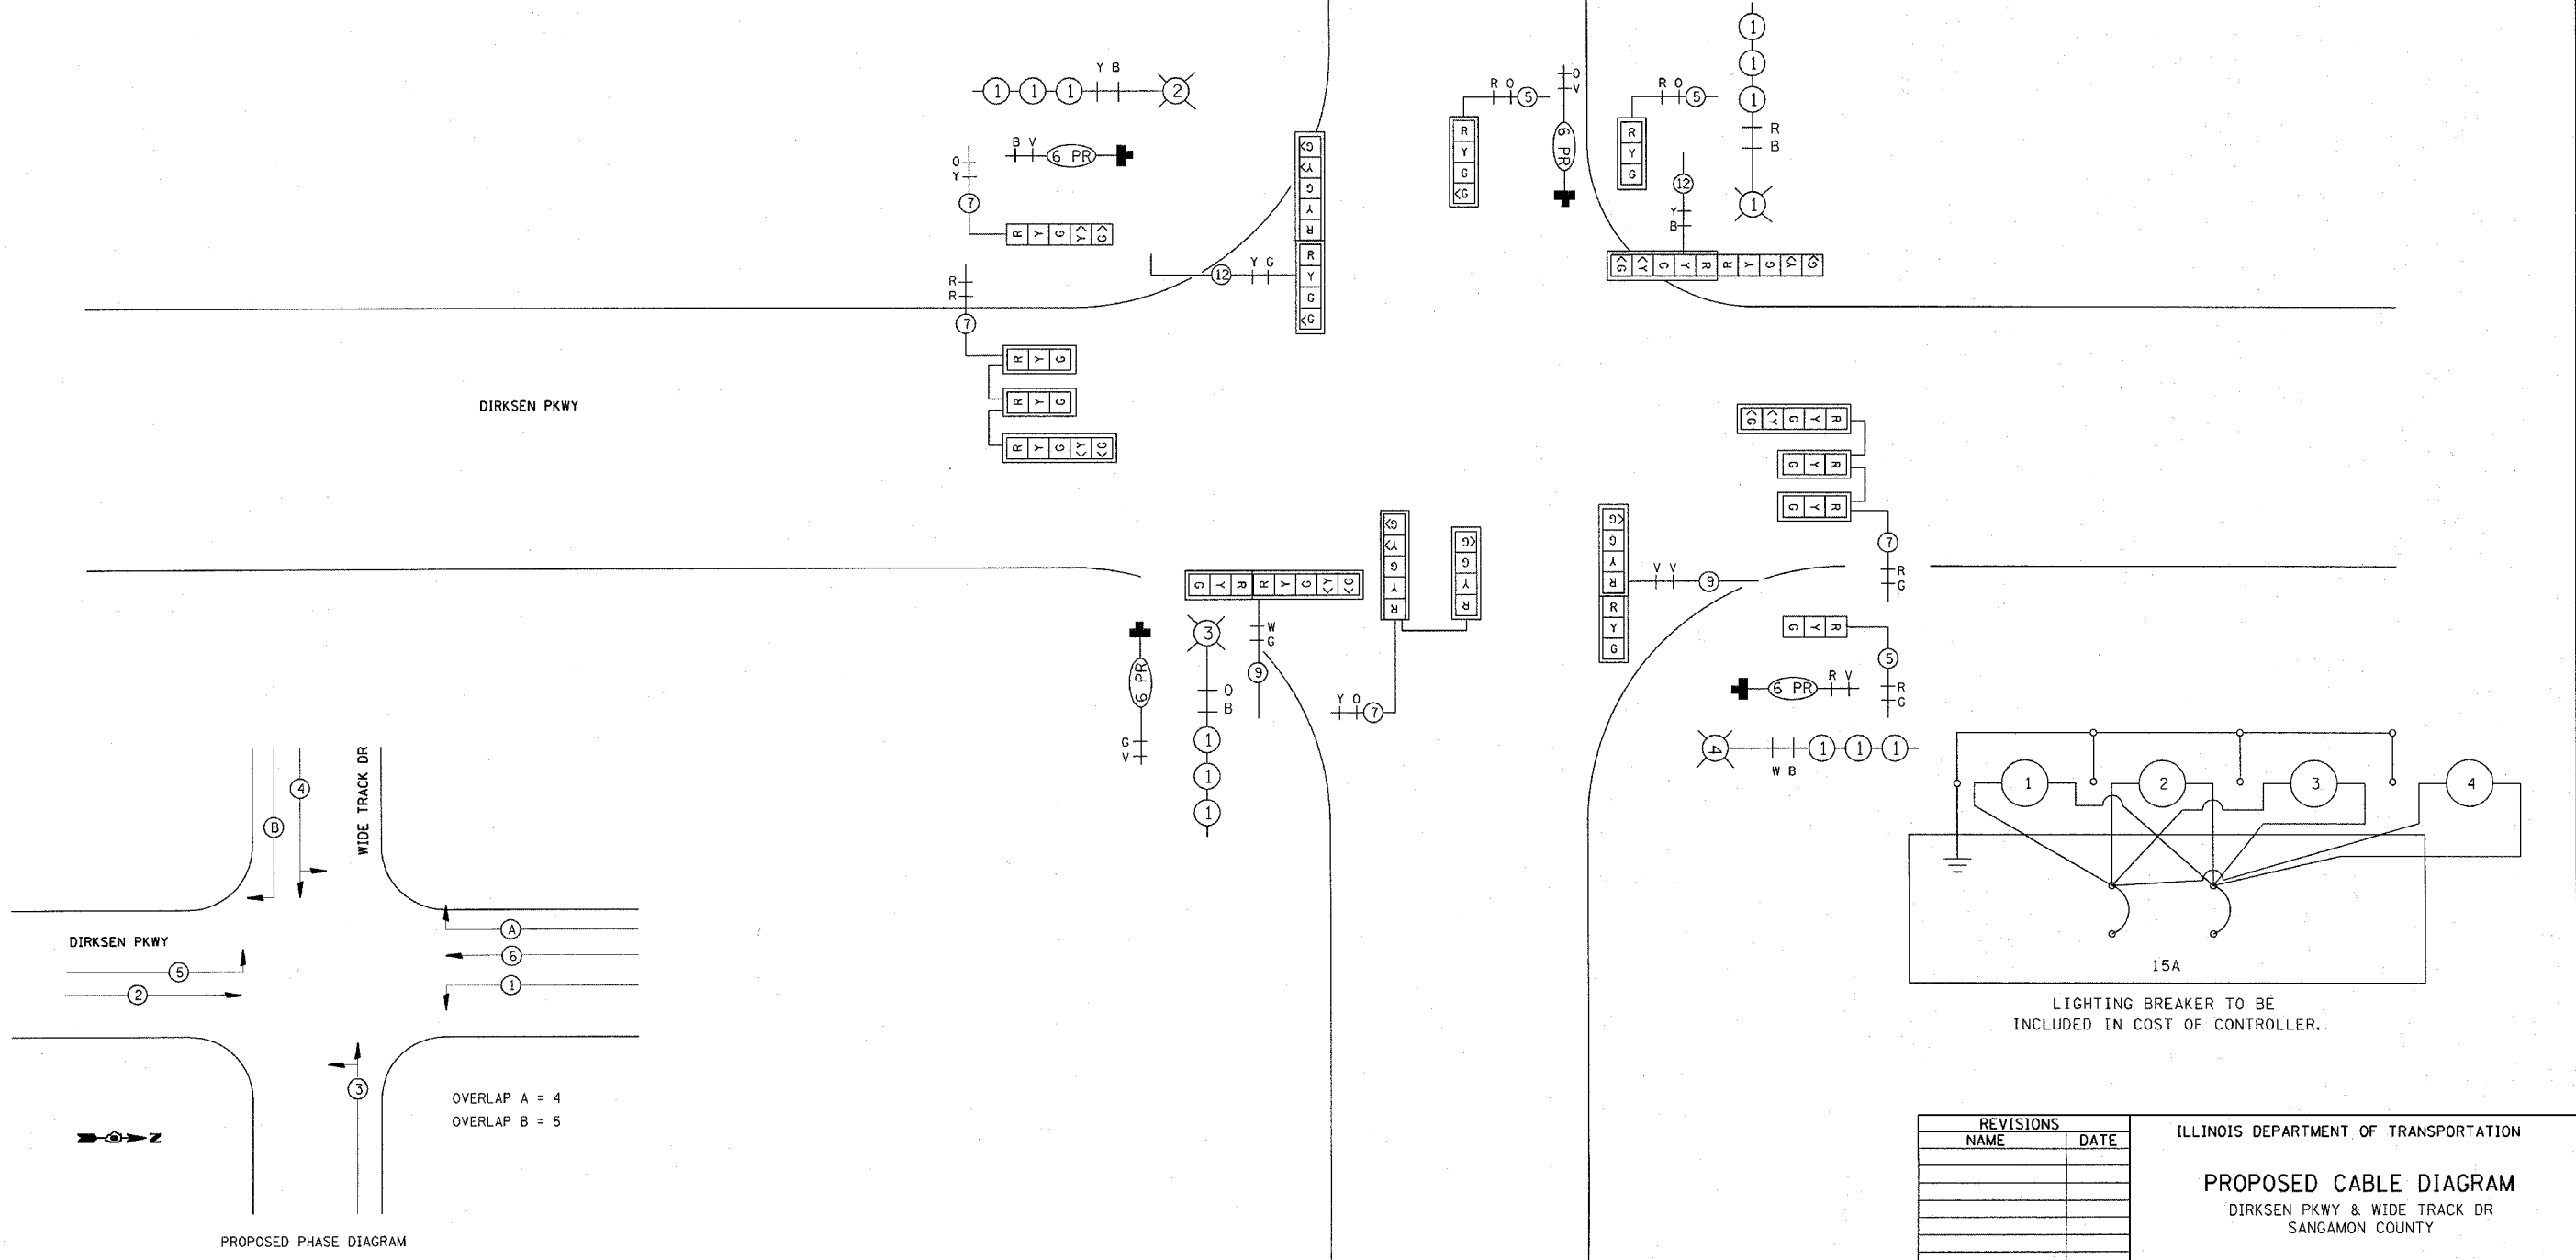

REVISIONS	
NAME	DATE

ILLINOIS DEPARTMENT OF TRANSPORTATION
PROPOSED CABLE DIAGRAM
 DIRKSEN PKWY & WIDE TRACK DR
 SANGAMON COUNTY

SCALE: VERT. DRAWN BY KDA
 HORIZ. CHECKED BY
 DATE FEB 2005

PLOT DATE = 3/31/2005
 FILE NAME = c:\projects\651565\ss_ahnestadn
 PLOT SCALE = 28.0000 // IN.
 REFERENCE = #REF#