


F.A. RTE.	SECTION	COUNTY	TOTAL SHEETS	SHEET NO.
*	**	BROWN	10	5
STA.		TO STA.		
FED. ROAD DIST. NO.		ILLINOIS FED. AID PROJECT		
• LAGRANGE WETLAND BANK • D-6 WETLAND MITIGATION NO. 2				

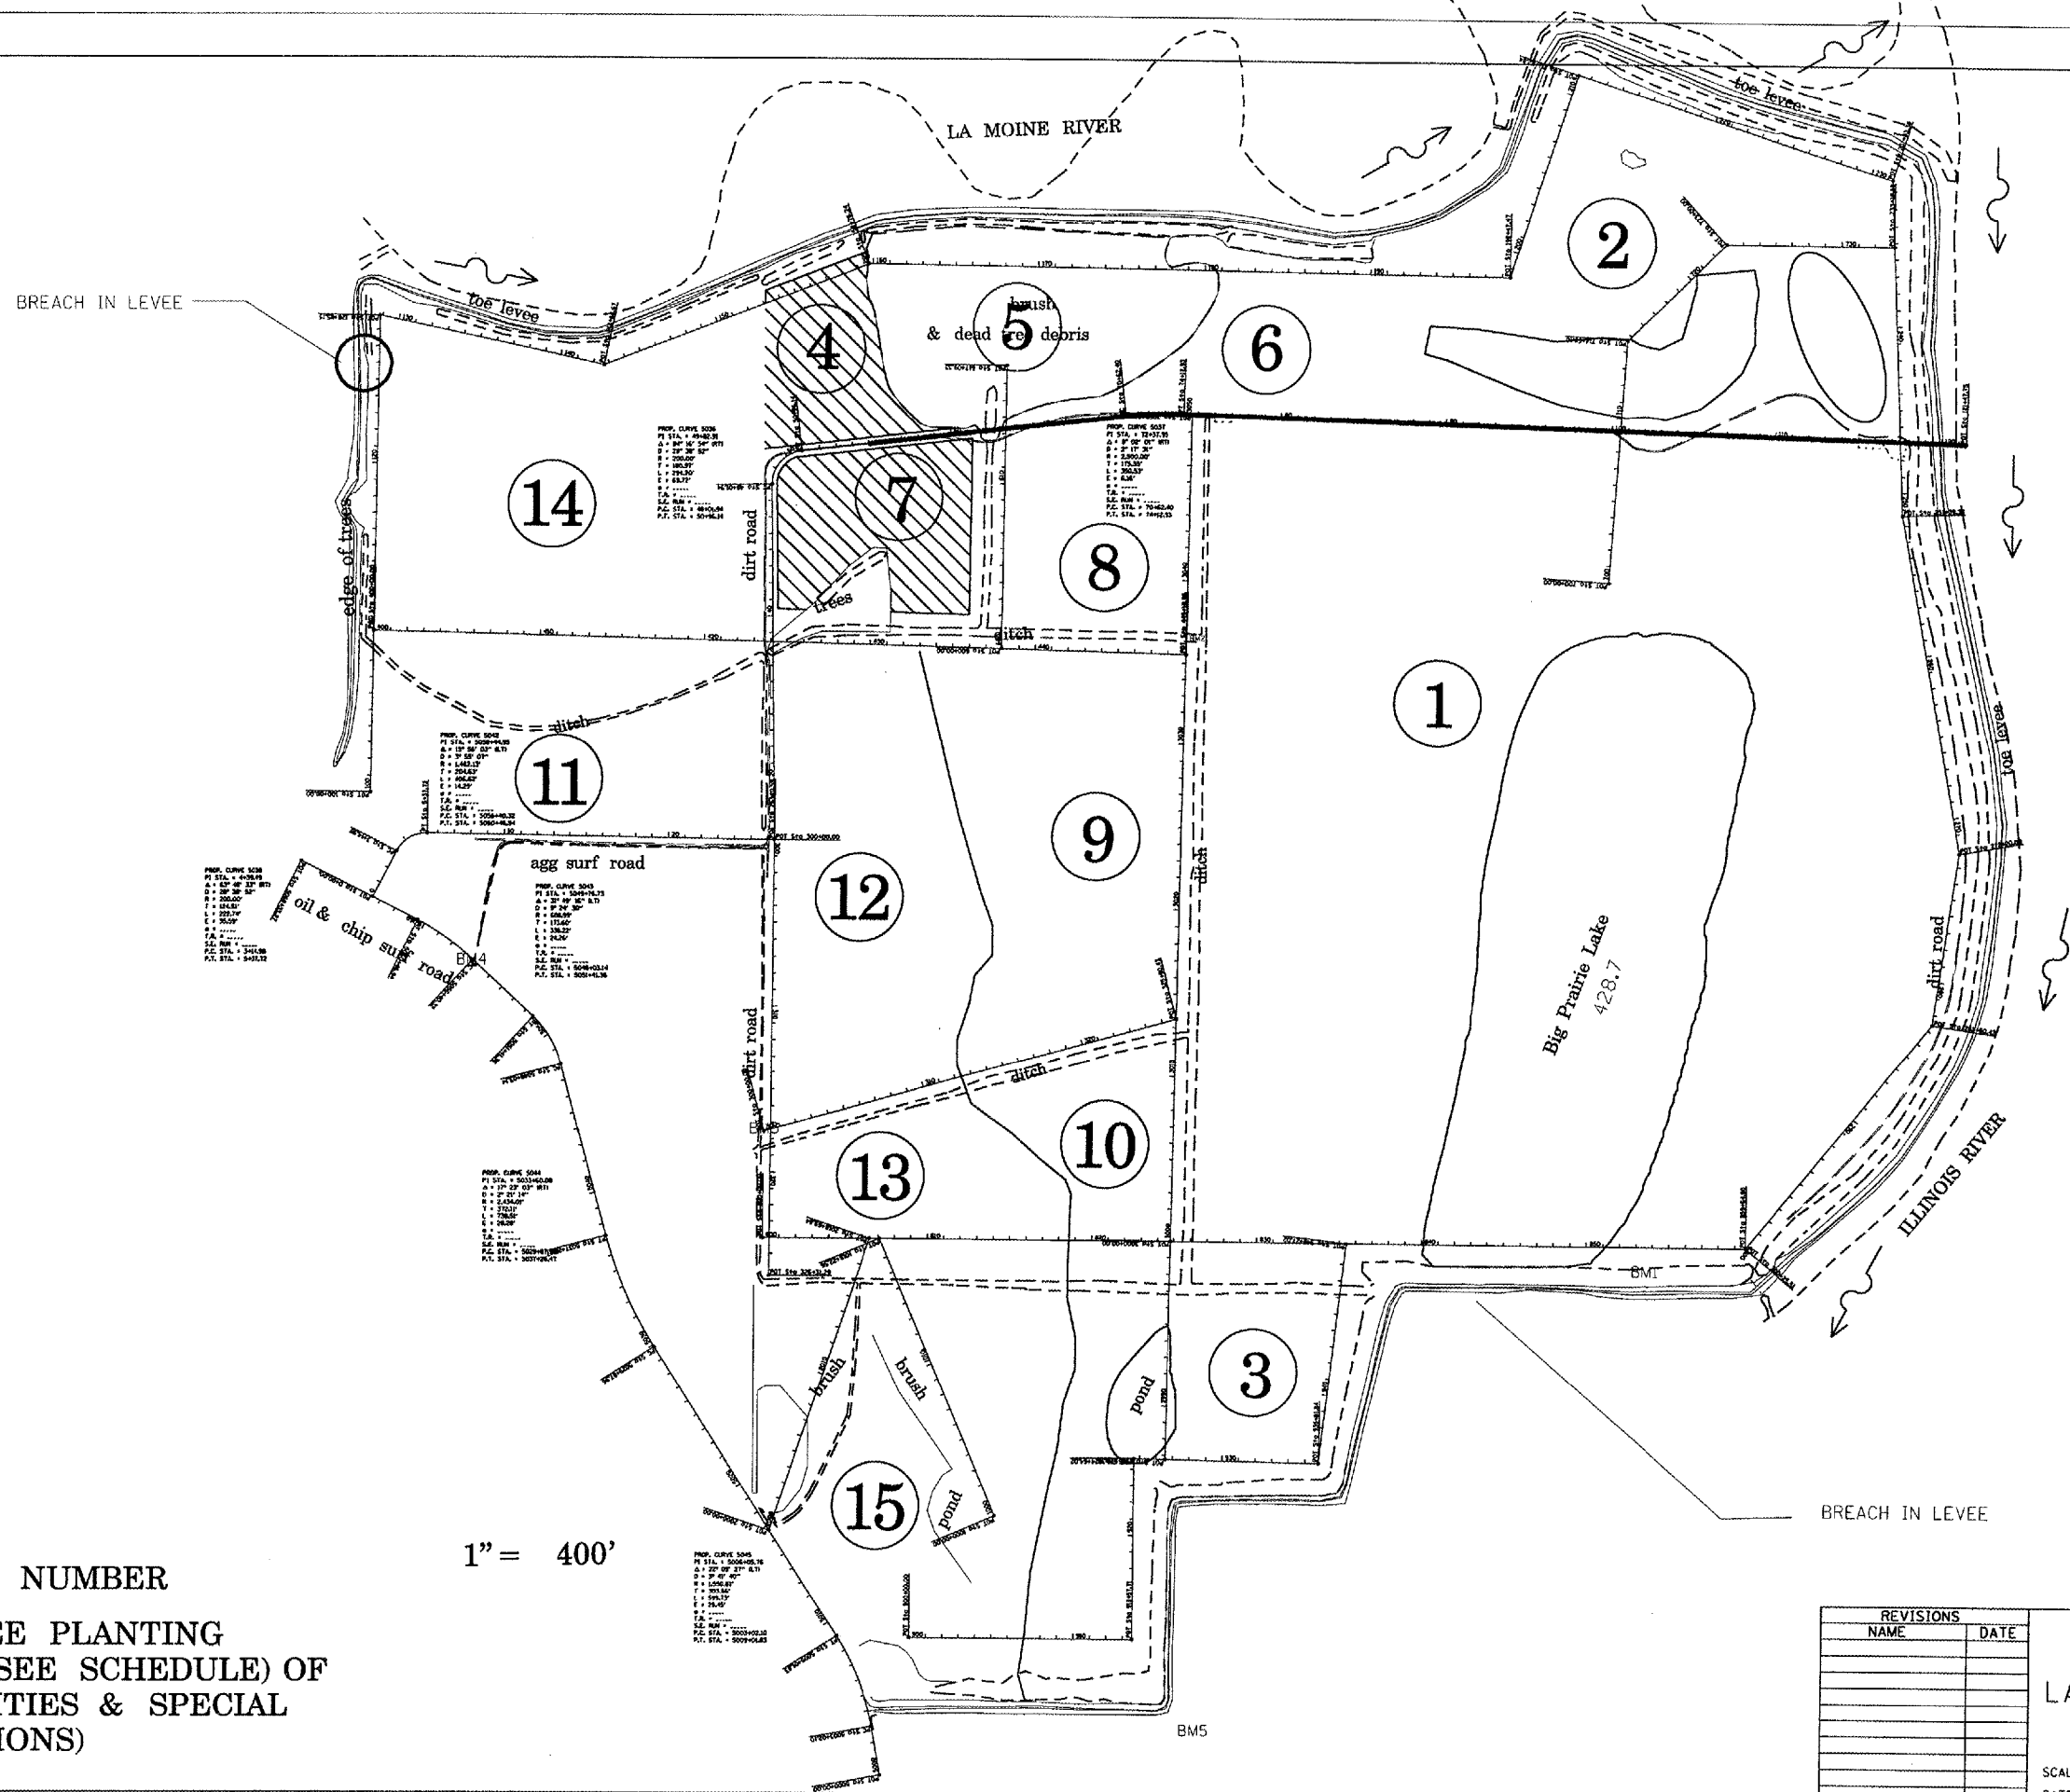

LEDGEND

FIELD NUMBER

▨ PR TREE PLANTING AREA (SEE SCHEDULE) OF QUANTITIES & SPECIAL PROVISIONS)

1" = 400'

REVISIONS	
NAME	DATE

ILLINOIS DEPARTMENT OF TRANSPORTATION
**LAGRANGE WETLAND BANK
 GENERAL PLAN VIEW**

SCALE: VERT. DATE
 HORIZ. DATE
 DRAWN BY 8DK
 CHECKED BY JCN

PLOT DATE = 3/24/2005
 PLOT SCALE = 1/8" = 400'
 REFERENCE = MREF