


CROSS SECTION - LOOKING SOUTH

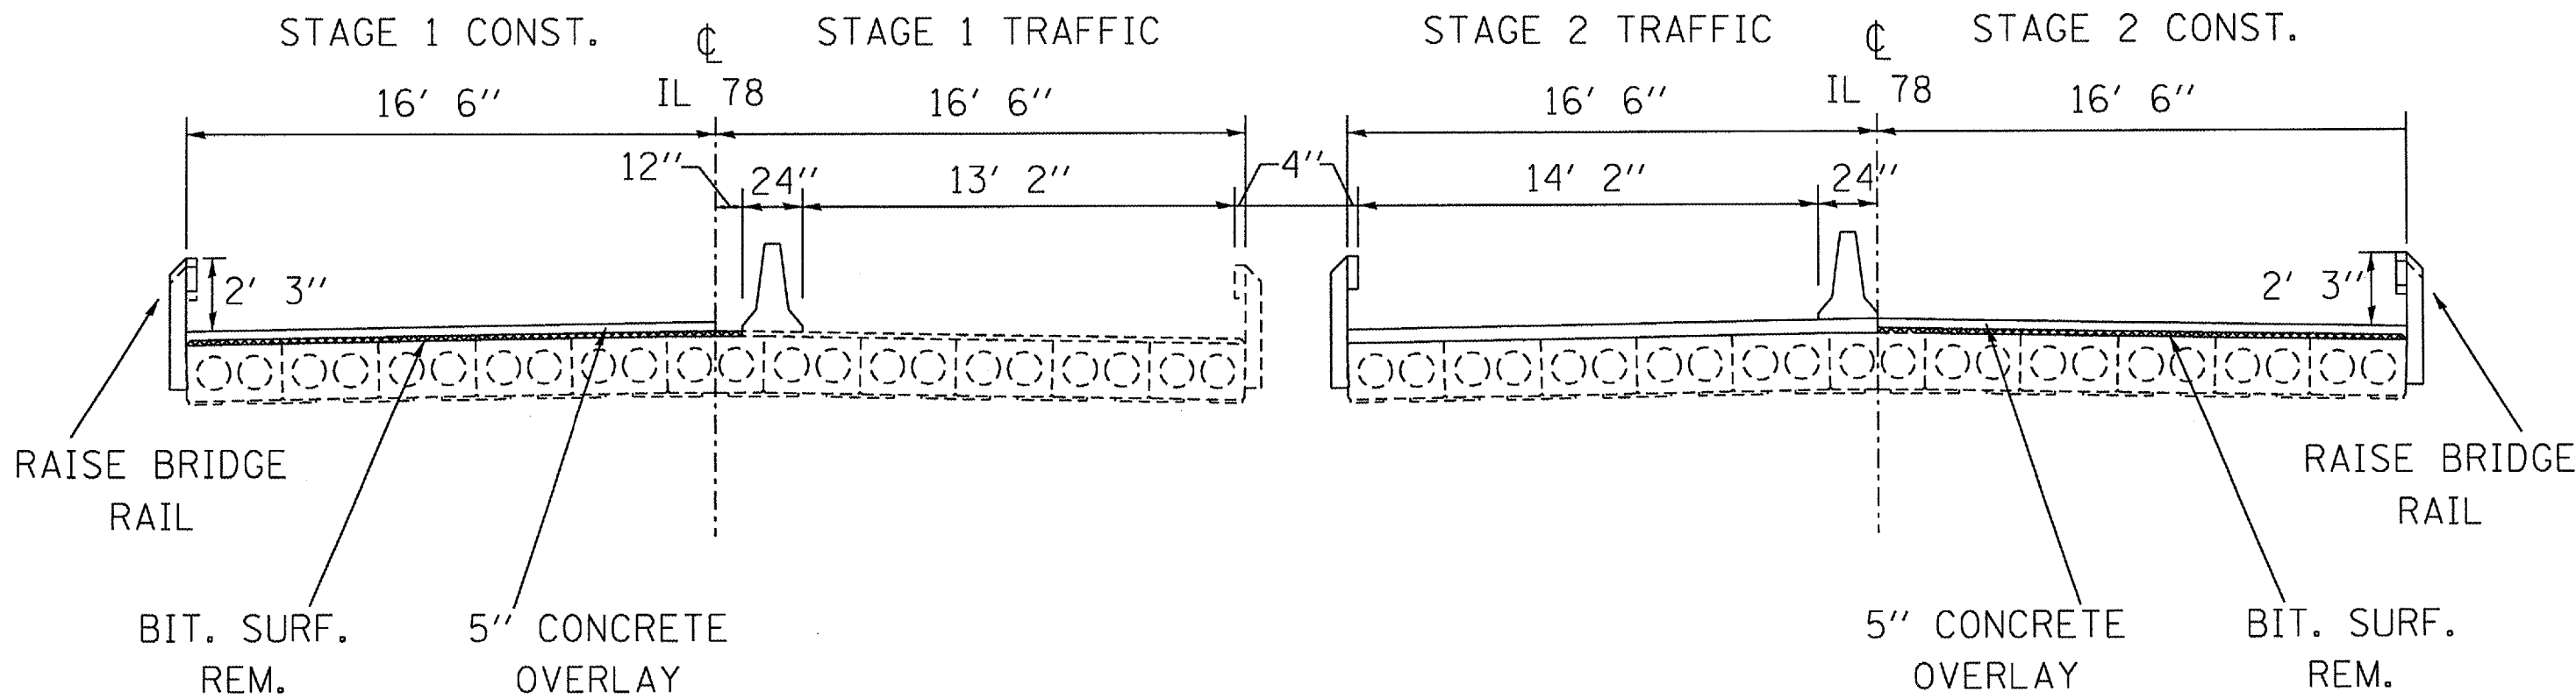

SEE STD 701321 FOR PLAN  
 VIEW OF TRAFFIC CONTROL

(NOT TO SCALE)

TRAFFIC STAGING DETAIL  
 FAP 614 (IL 78)  
 SECTION (144BR-3)D  
 CASS COUNTY