


F.A. RTE.	SECTION	COUNTY	TOTAL SHEETS	SHEET NO.
	D-6 ITS #1	SANGAMON		16
STA.	TO STA.			
FED. ROAD DIST. NO.	ILLINOIS	FED. AID PROJECT		

FIBER OPTIC QUANTITIES

QUANTITY	UNIT	ITEM
485.0	FOOT	CONDUIT IN TRENCH, 2" DIA., PVC
50.0	FOOT	CONDUIT, AUGERED, 2" DIA., PVC
2	EACH	JUNCTION BOX (SPECIAL)
485.0	FOOT	TRENCH AND BACKFILL FOR ELECTRICAL WORK
538.0	FOOT	FIBER OPTIC CABLE IN CONDUIT, NO 62.5/125, 8F

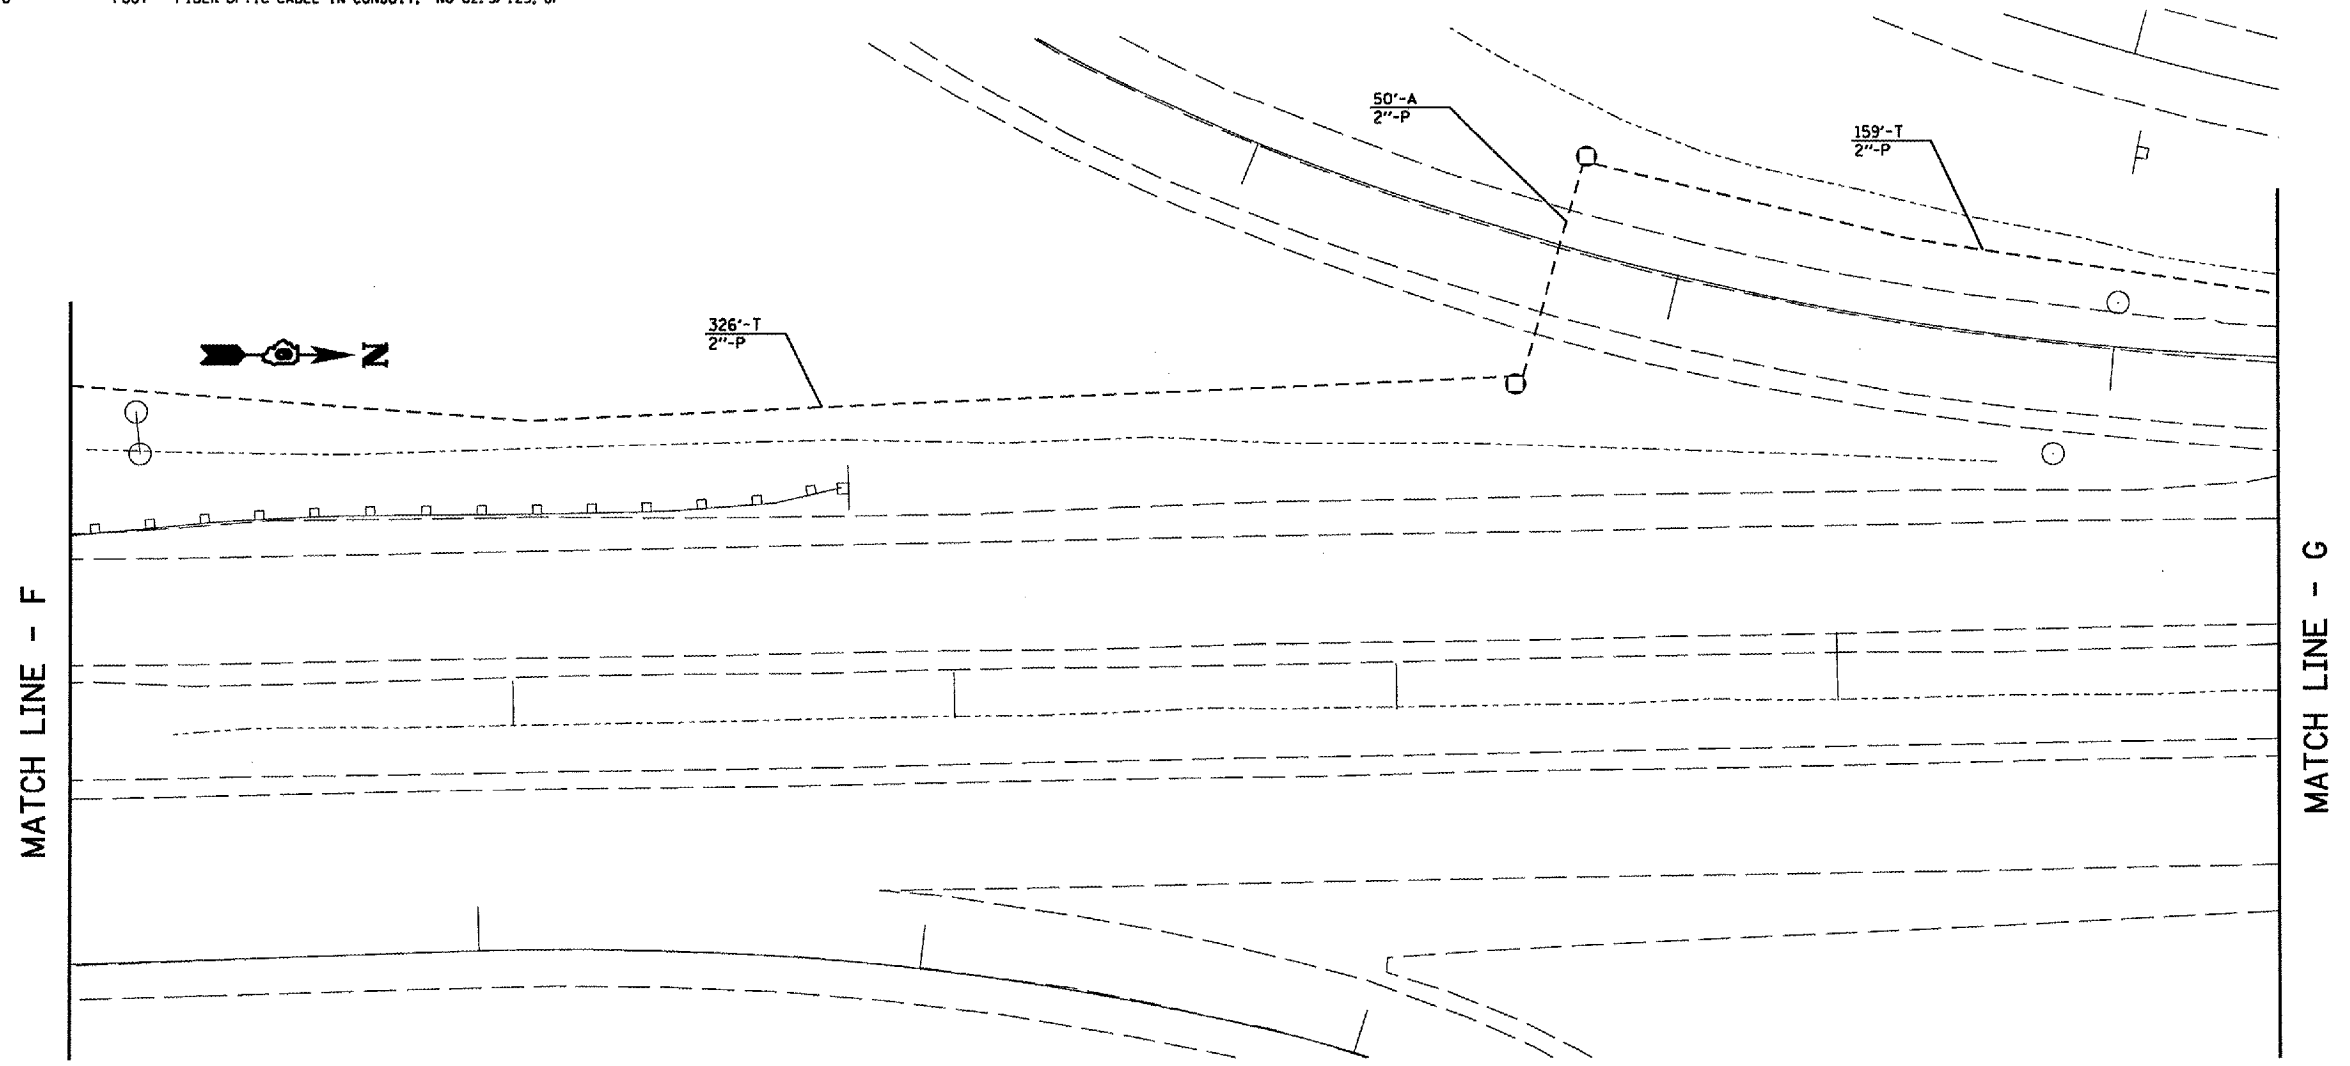

PLOT DATE * DATE *
 FILE NAME * FILE *
 PLOT SCALE * SCALE *
 USER NAME * USER *

REVISIONS	
NAME	DATE

ILLINOIS DEPARTMENT OF TRANSPORTATION
PROPOSED FIBER OPTIC
 STEVENSON DR
 D-6 ITS
 SANGAMON COUNTY
 SCALE: VERT. 1" = 20'
 HORIZ. DATE MAY 2005
 DRAWN BY KDA
 CHECKED BY