


F.A. RTE.	SECTION	COUNTY	TOTAL SHEETS	SHEET NO.
	D-6 ITS #1	SANGAMON		20
STA.		TO STA.		
FED. ROAD DIST. NO.	ILLINOIS	FED. AID PROJECT		

FIBER OPTIC QUANTITIES

QUANTITY	UNIT	ITEM
611.5	FOOT	FIBER OPTIC CABLE IN CONDUIT, NO 62.5/125, 8F

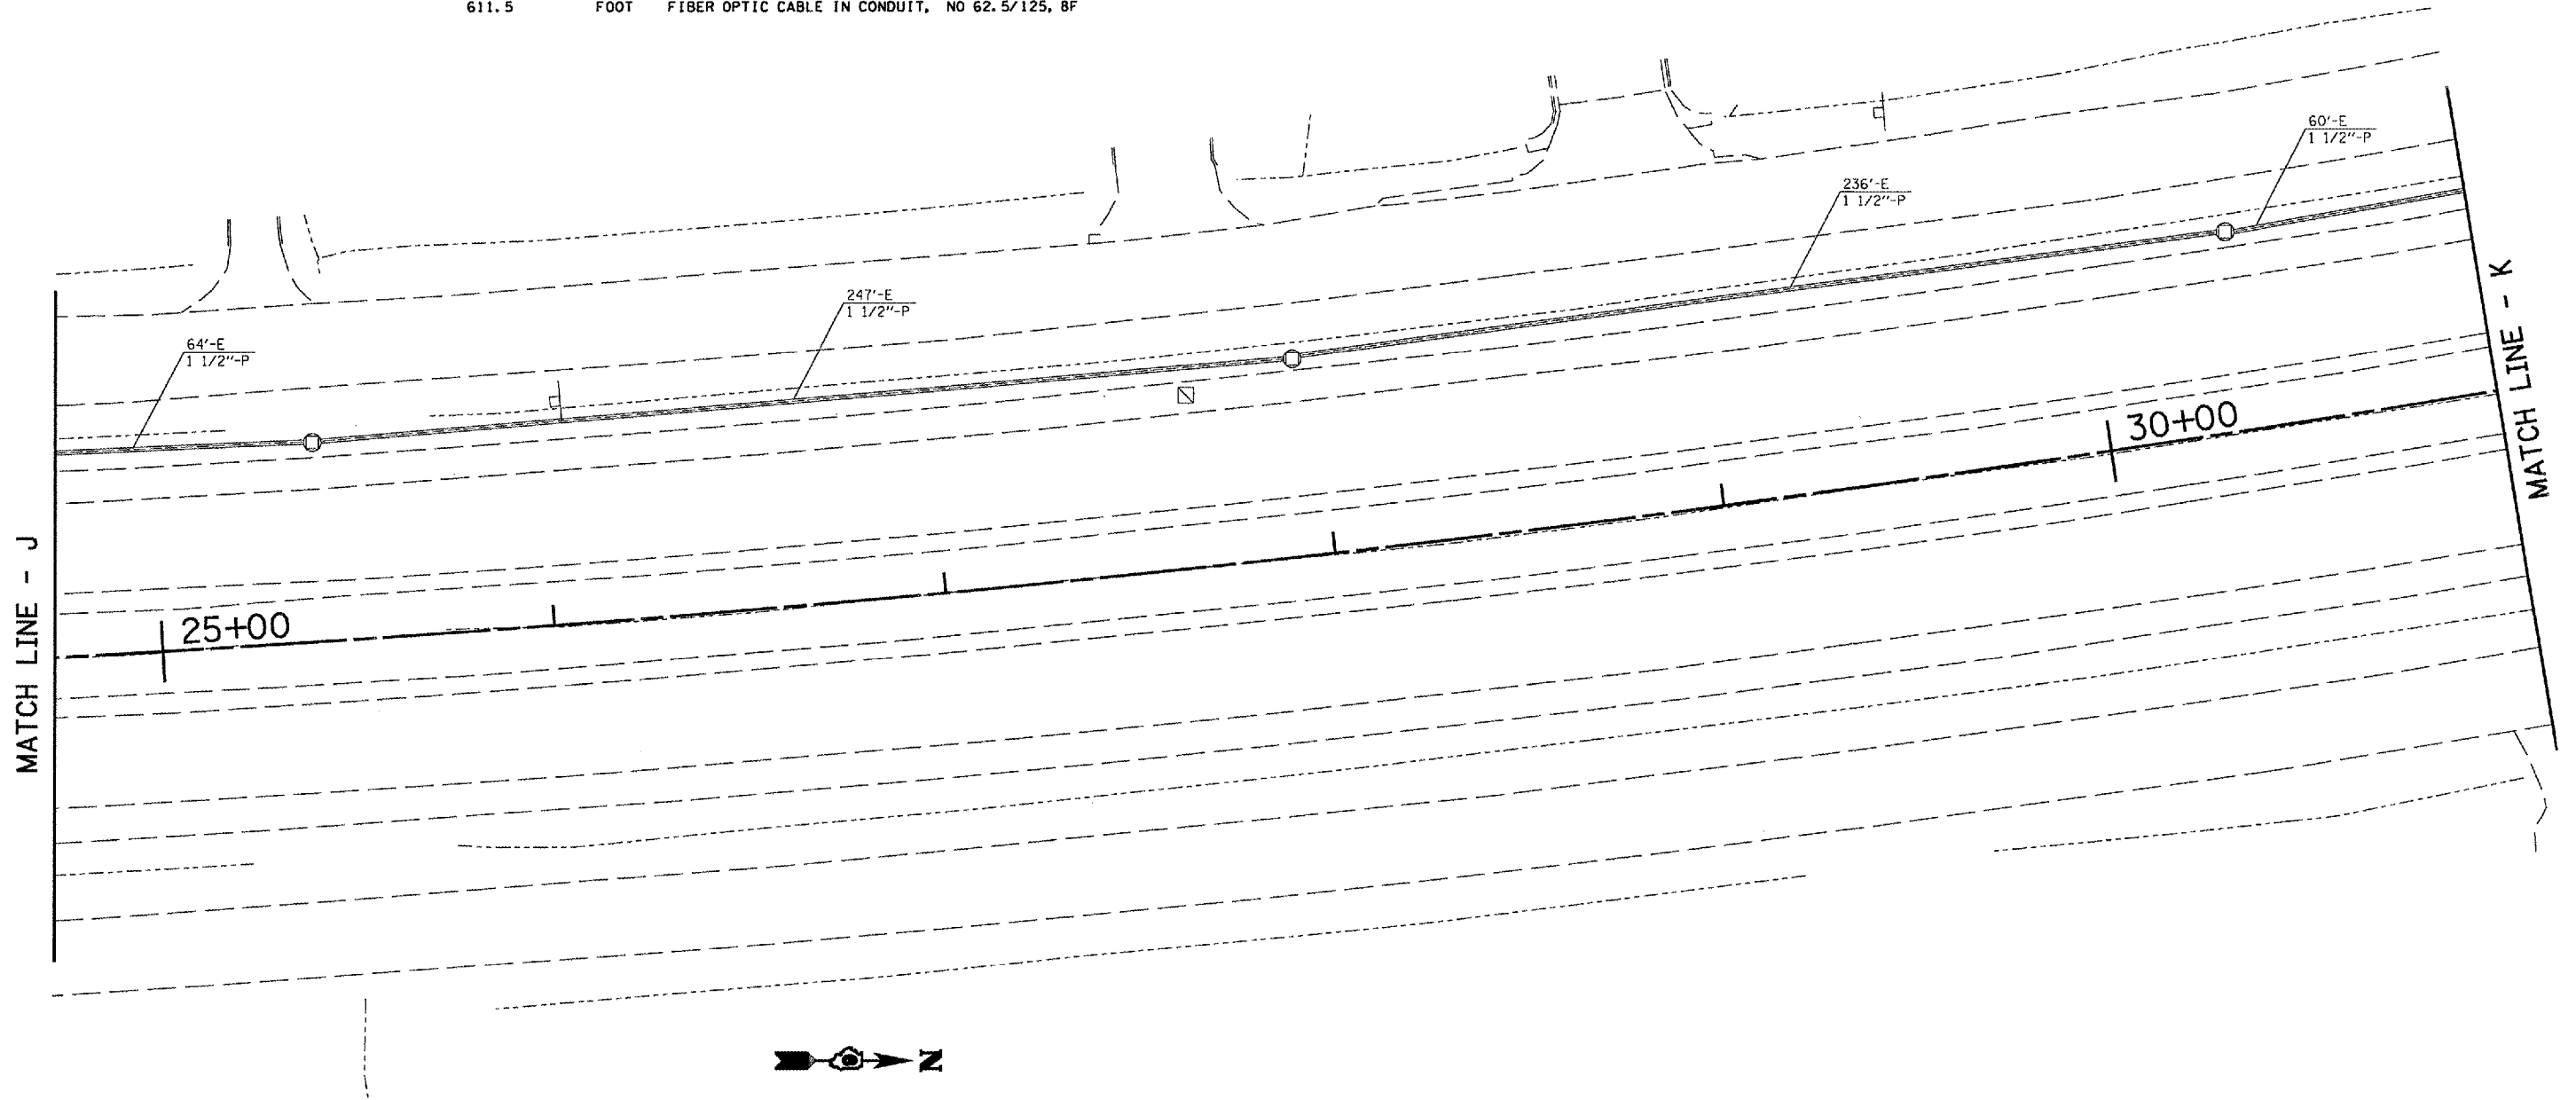

MATCH LINE - J

MATCH LINE - K

PLOT DATE \* DATE \*  
FILE NAME \* FILEL \*  
PLOT SCALE \* SCAL \*  
USER NAME \* USER

REVISIONS	
NAME	DATE

ILLINOIS DEPARTMENT OF TRANSPORTATION  
**PROPOSED FIBER OPTIC**  
 STEVENSON DR  
 D-6 ITS  
 SANGAMON COUNTY

SCALE: VERT. 1" = 20'  
 HORIZ. DATE MAY 2005

DRAWN BY KDA  
 CHECKED BY