


F.A. RTE.	SECTION	COUNTY	TOTAL SHEETS	SHEET NO.
	D-6 ITS #1	SANGAMON		25
STA.		TO STA.		
FED. ROAD DIST. NO.	ILLINOIS FED. AID PROJECT			

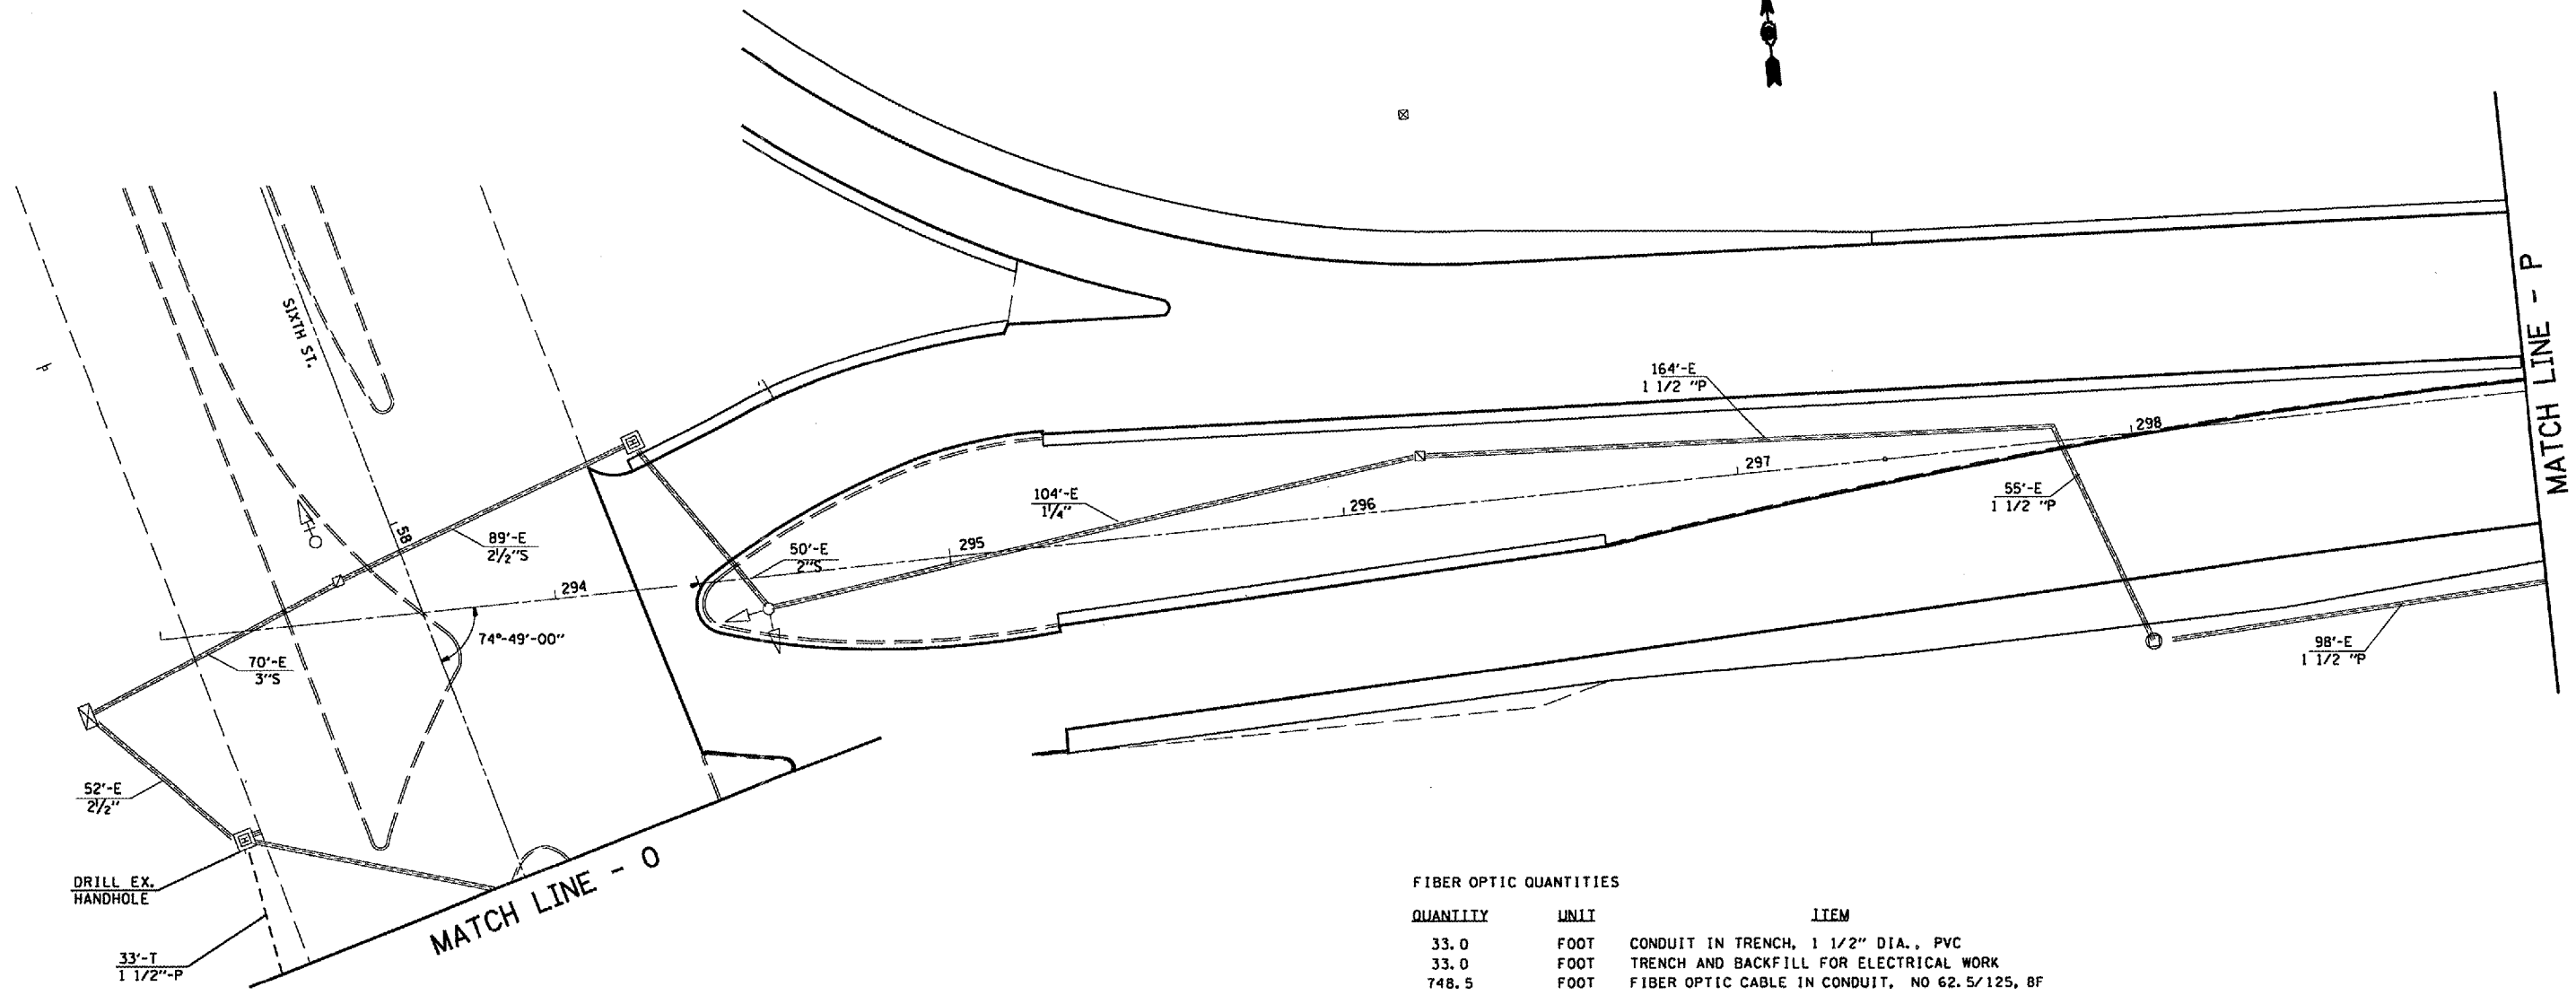

FIBER OPTIC QUANTITIES

QUANTITY	UNIT	ITEM
33.0	FOOT	CONDUIT IN TRENCH, 1 1/2" DIA., PVC
33.0	FOOT	TRENCH AND BACKFILL FOR ELECTRICAL WORK
748.5	FOOT	FIBER OPTIC CABLE IN CONDUIT, NO 62.5/125, 8F
1	EACH	DRILL EXISTING HANDHOLE

PLOT DATE * DATES *
 FILE NAME * FILES *
 PLOT SCALE * SCALES *
 USER NAME * USERS *

REVISIONS	
NAME	DATE

ILLINOIS DEPARTMENT OF TRANSPORTATION
PROPOSED FIBER OPTIC
 STEVENSON DR
 D-6 ITS
 SANGAMON COUNTY
 SCALE: VERT. 1" = 20'
 HORIZ. DATE MAY 2005
 DRAWN BY KDA
 CHECKED BY