


F.A.S. RTE.	SECTION	COUNTY	TOTAL SHEETS	SHEET NO.
1771	25RS-7	LOGAN	8	7
STA.		TO STA.		
FED. ROAD DIST. NO.	ILLINOIS	FED. AID PROJECT		

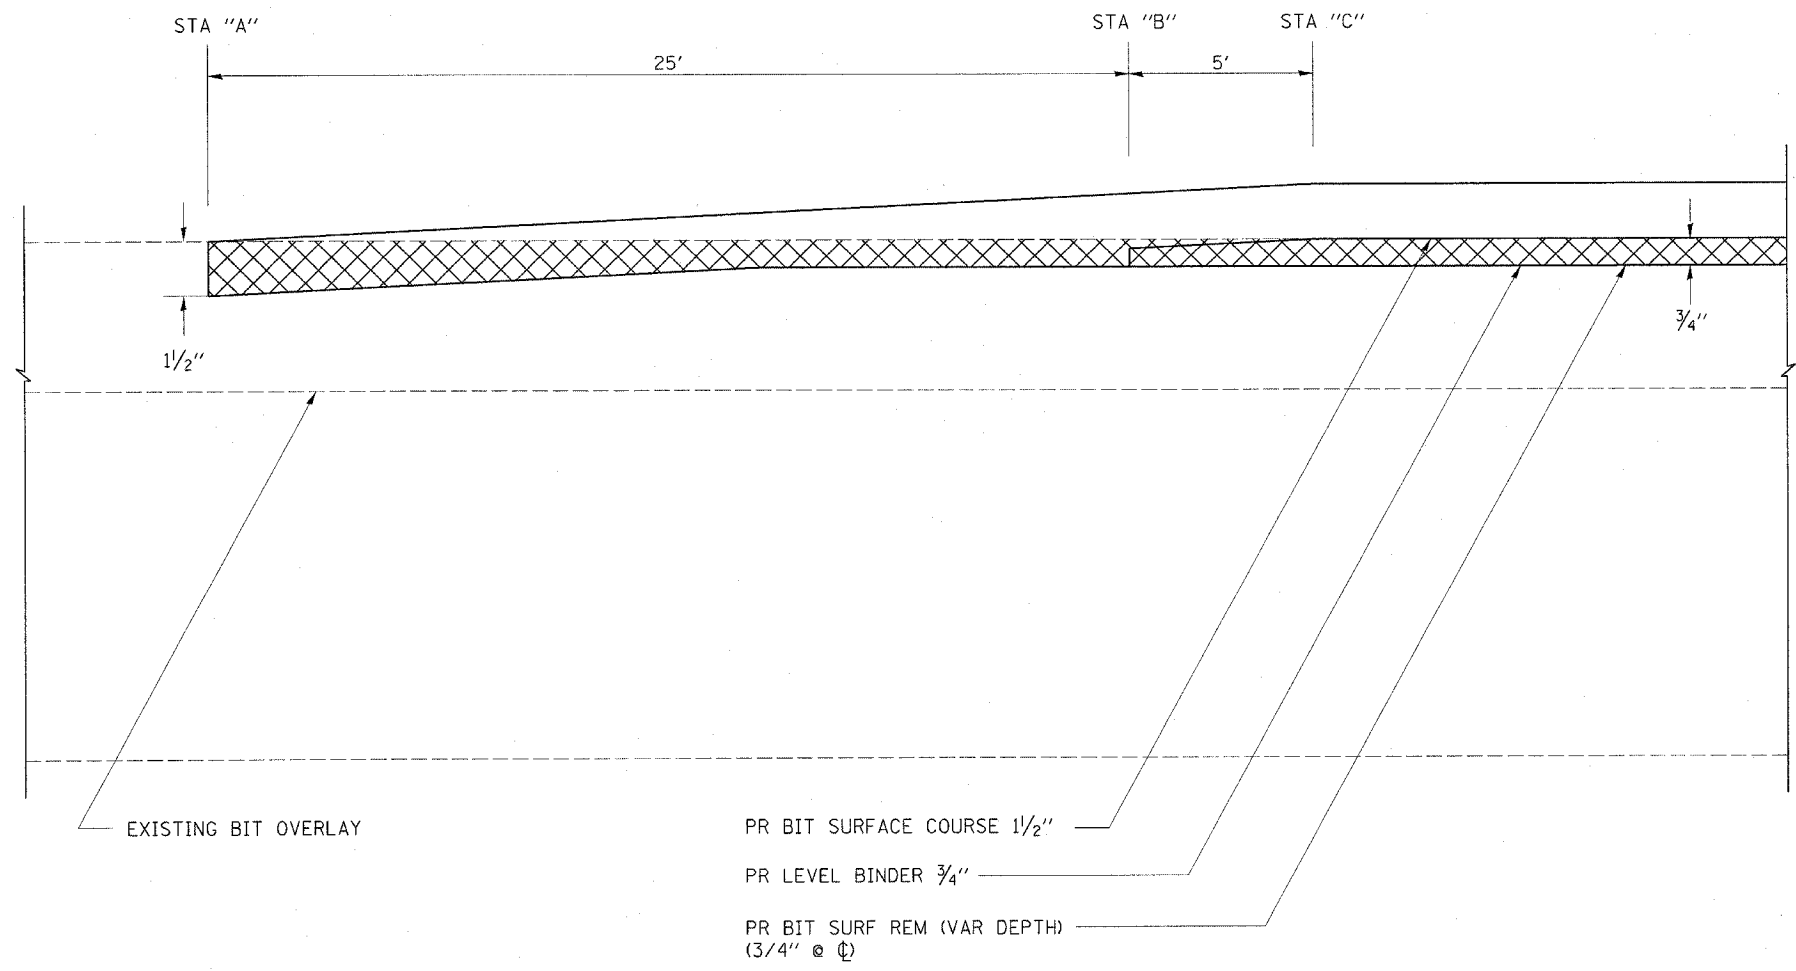

**BUTT JOINT DETAIL**

STA "A"	STA "B"	STA "C"
634+34.00	634+59.00	634+64.00
672+71.00	672+46.00	672+41.00
704+77.00	705+02.00	705+07.00
708+73.00	708+48.00	708+43.00
729+35.00	729+60.00	729+65.00
769+60.00	769+35.00	769+30.00

REVISIONS		ILLINOIS DEPARTMENT OF TRANSPORTATION
NAME	DATE	
		<p align="center"><b>BUTT JOINT DETAIL</b></p> <p align="center">FAS 1771 (OLD US 66)</p> <p align="center">SECTION 25RS-7</p> <p align="center">LOGAN COUNTY</p> <p>SCALE: VERT. _____</p> <p>          HORIZ. _____</p> <p>DATE _____</p> <p align="right">DRAWN BY _____</p> <p align="right">CHECKED BY _____</p>

PLOT DATE = 5/19/2005  
 FILE NAME = S:\Projects\Myer\155 FR Williamsville\butt.jcdgn  
 PLOT SCALE = 50.0000' / IN.  
 USER NAME = mjgajp