



F.A.I. PTE.	SECTION	COUNTY	TOTAL SHEETS	SHEET NO.
55	84-4(B)-111	SANGAMON	8	6
STA.		TO STA.		
FED. ROAD DIST. NO.		ILLINOIS	FED. AID PROJECT	

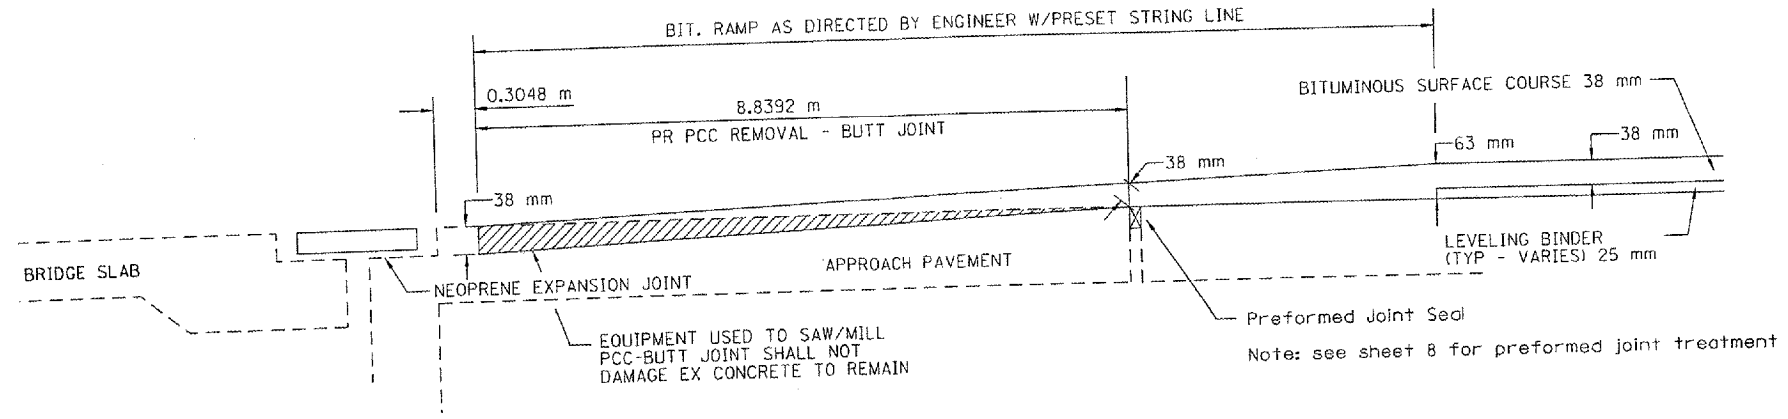

BUTT JOINT - SECTION A-A

SAW CUTS TO BE INCLUDED WITH PORTLAND CEMENT CONCRETE SURFACE REMOVAL - BUTT JOINT

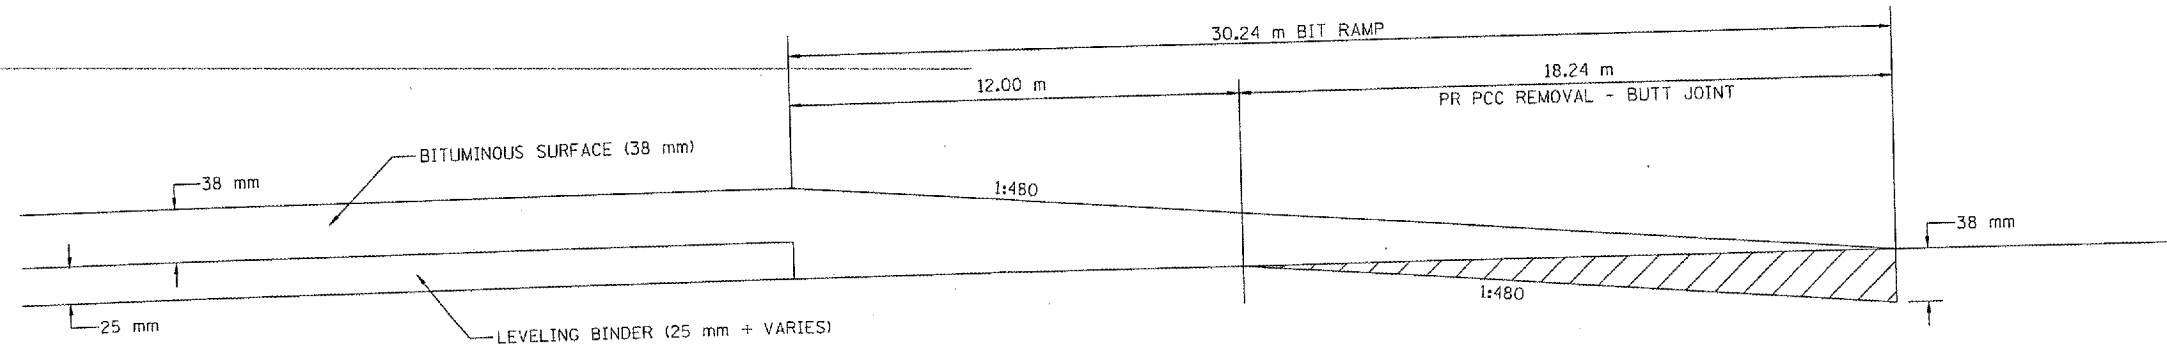

BUTT JOINT - SECTION B-B

REVISIONS	
NAME	DATE

ILLINOIS DEPARTMENT OF TRANSPORTATION

BUTT JOINT DETAIL

FAI 55  
SECTION 84-4(B)-111  
SANGAMON COUNTY

SCALE: VERT.  
HORIZ.  
DATE

DRAWN BY  
CHECKED BY