


ROUTE	SECTION	COUNTY	TOTAL SHEETS	SHEET NO.
•	**	***	25	21
STA.		TO STA.		
FED. ROAD DIST. NO. ILLINOIS FED. AID PROJECT ****				

• FAI 55/70 CONTRACT# 76966
 •• DIST 8 ITS 2006-1
 ••• MADISON & ST. CLAIR

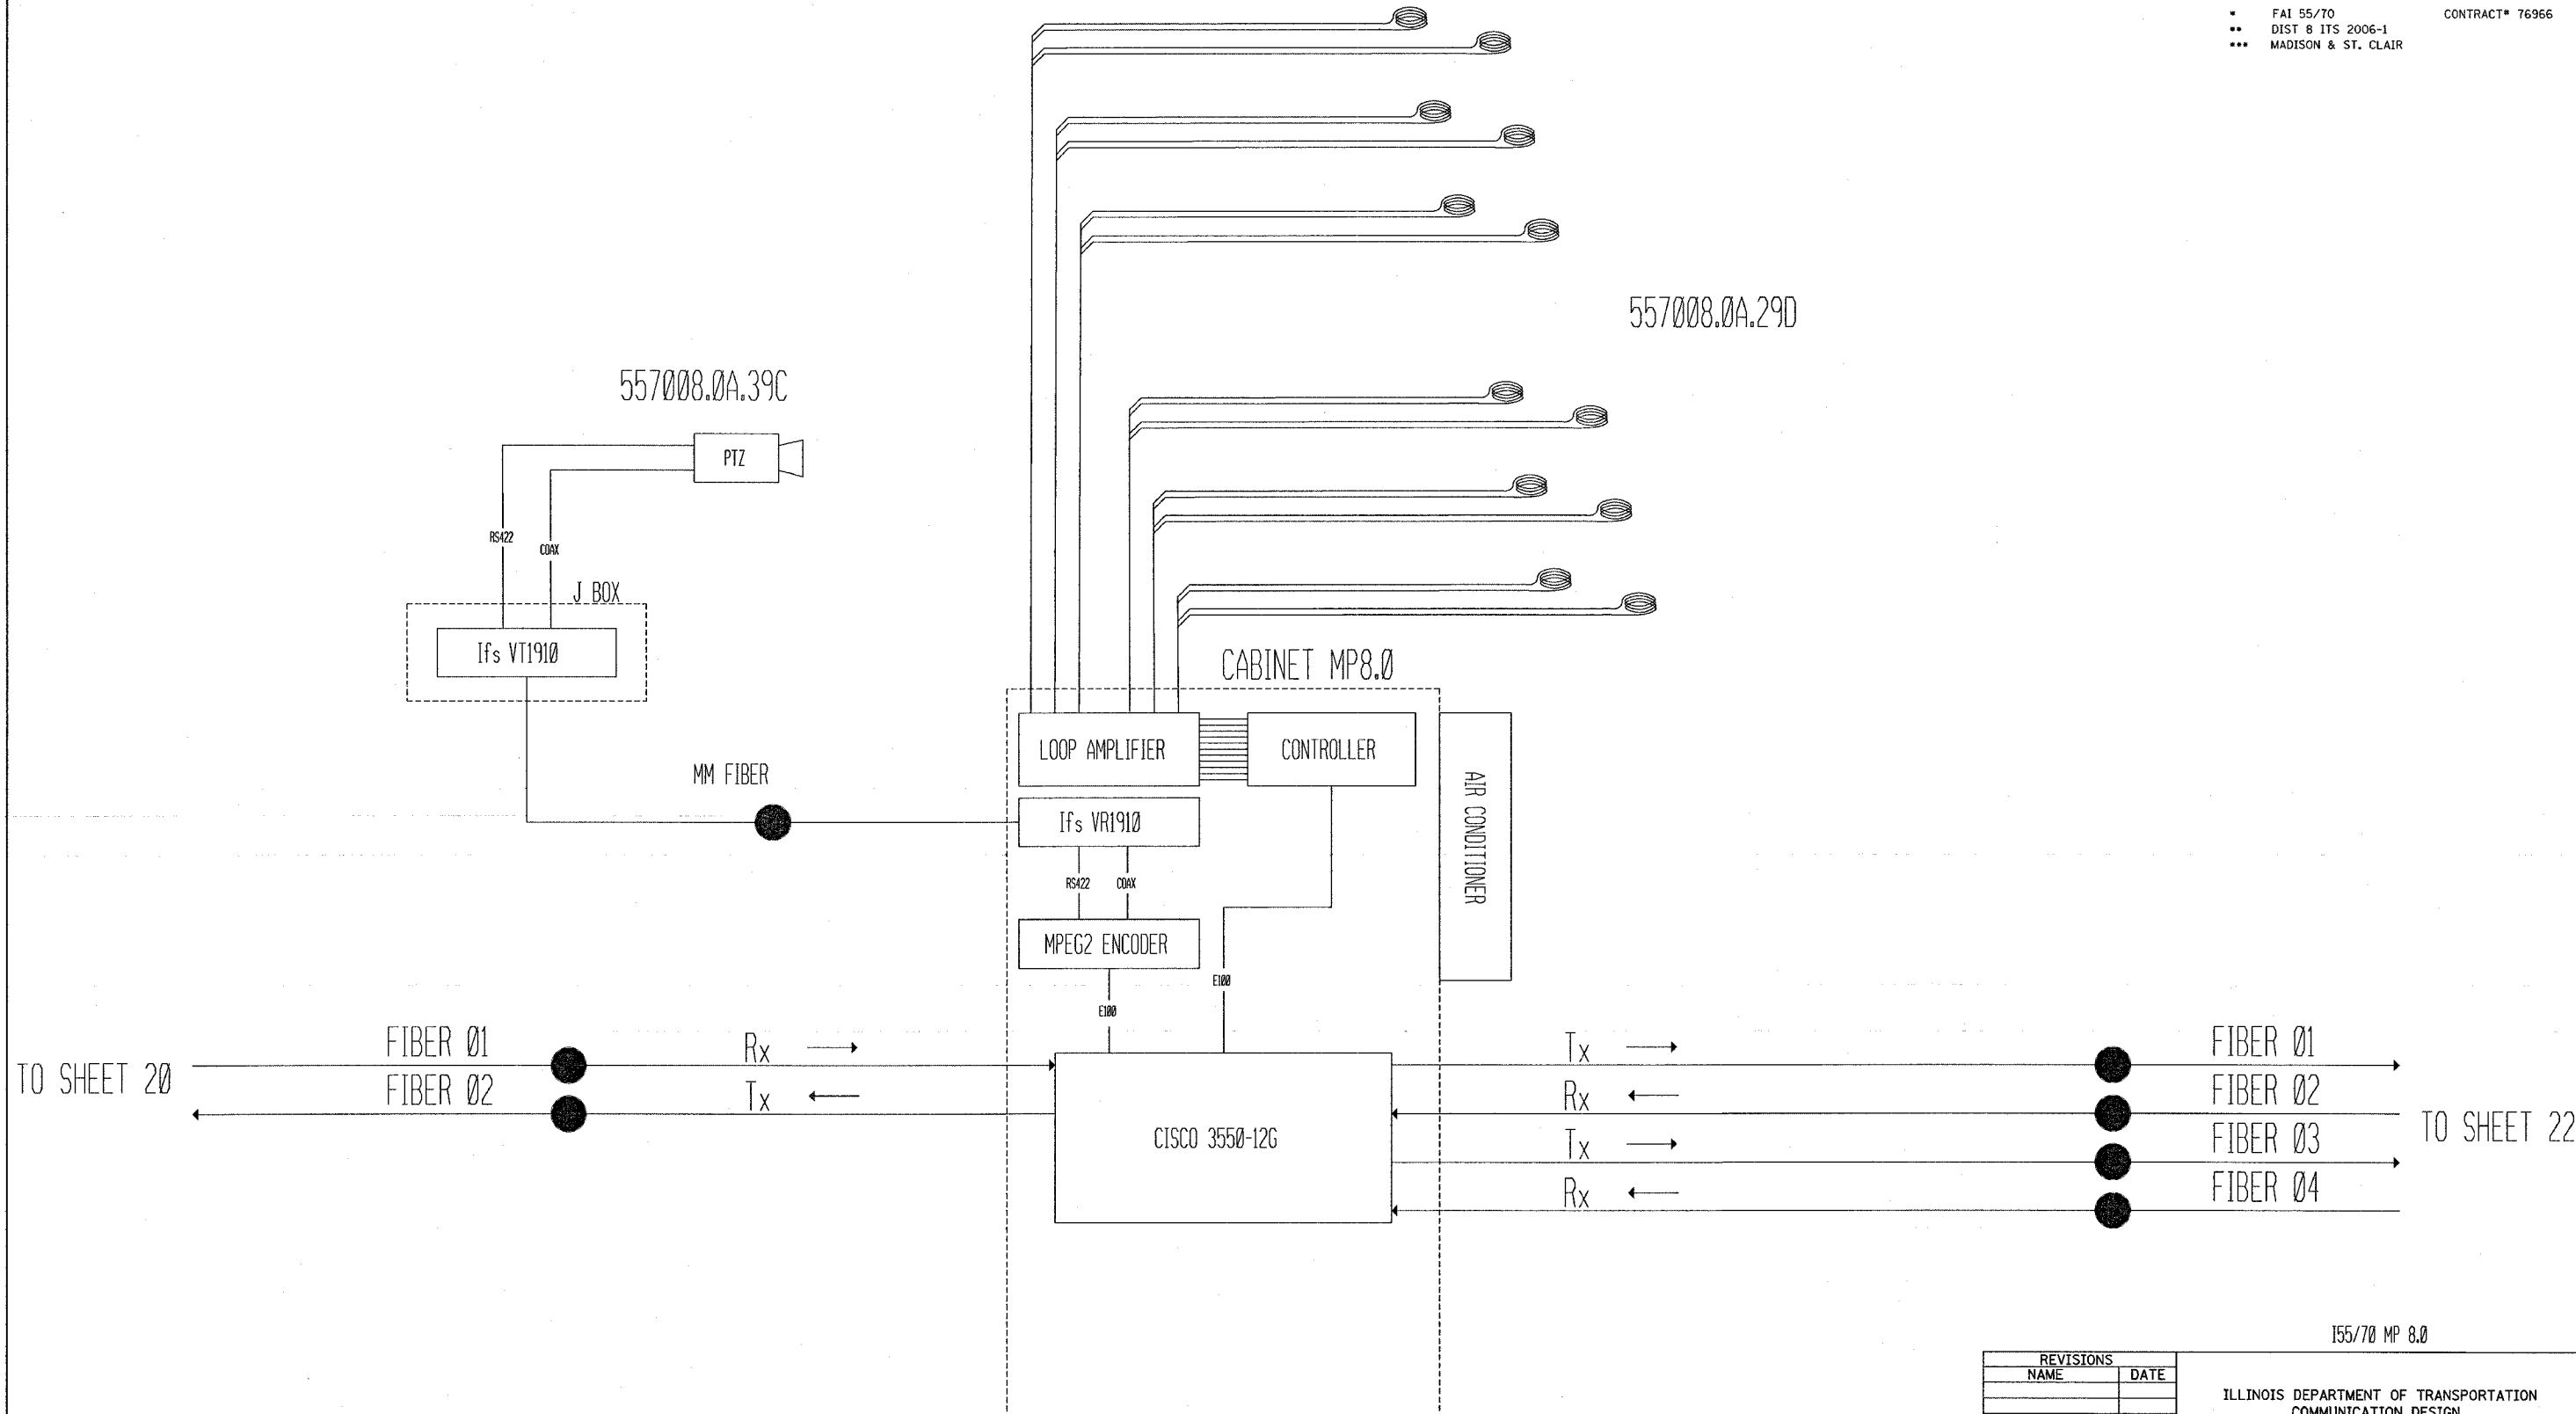

155/70 MP 8.0

REVISIONS	
NAME	DATE

ILLINOIS DEPARTMENT OF TRANSPORTATION
 COMMUNICATION DESIGN
 VARIOUS ROUTES
 SECTION DIST 8 ITS 2006-1
 MADISON AND ST. CLAIR COUNTY

SCALE: DRAWN BY MAM
 DATE 05/02/05 CHECKED BY CAF

DATE PLOTTED: 05/02/05 10:00 AM
 PLOTTER: HP PLOTTER
 FILE: 1557008.MP8.0.DWG