



F.A.U. REC.	SECTION	COUNTY	TOTAL SHEETS	SHEET NO.
1636	92-00037-03-PV	WILL	33	15
STA.		TO STA.		
FED. ROAD DIST. NO.	ILLINOIS	FED. AID PROJECT		


83680

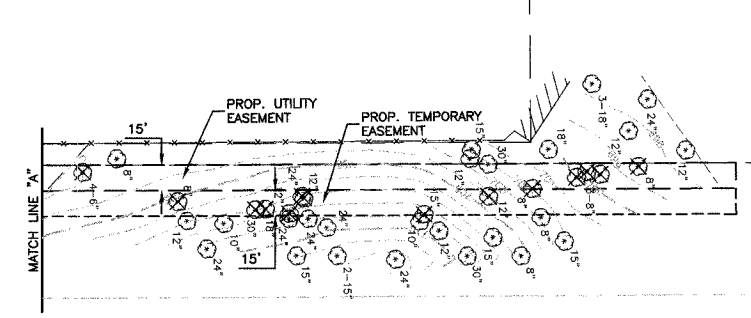

EXISTING CONDITIONS

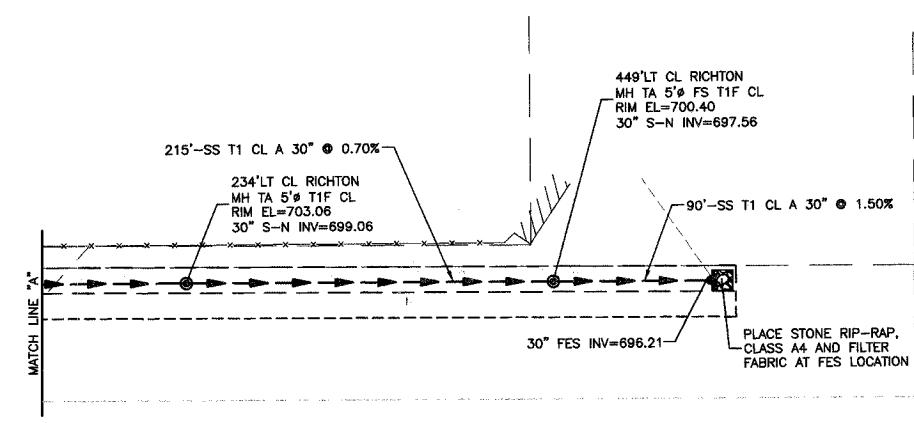

PROPOSED IMPROVEMENT

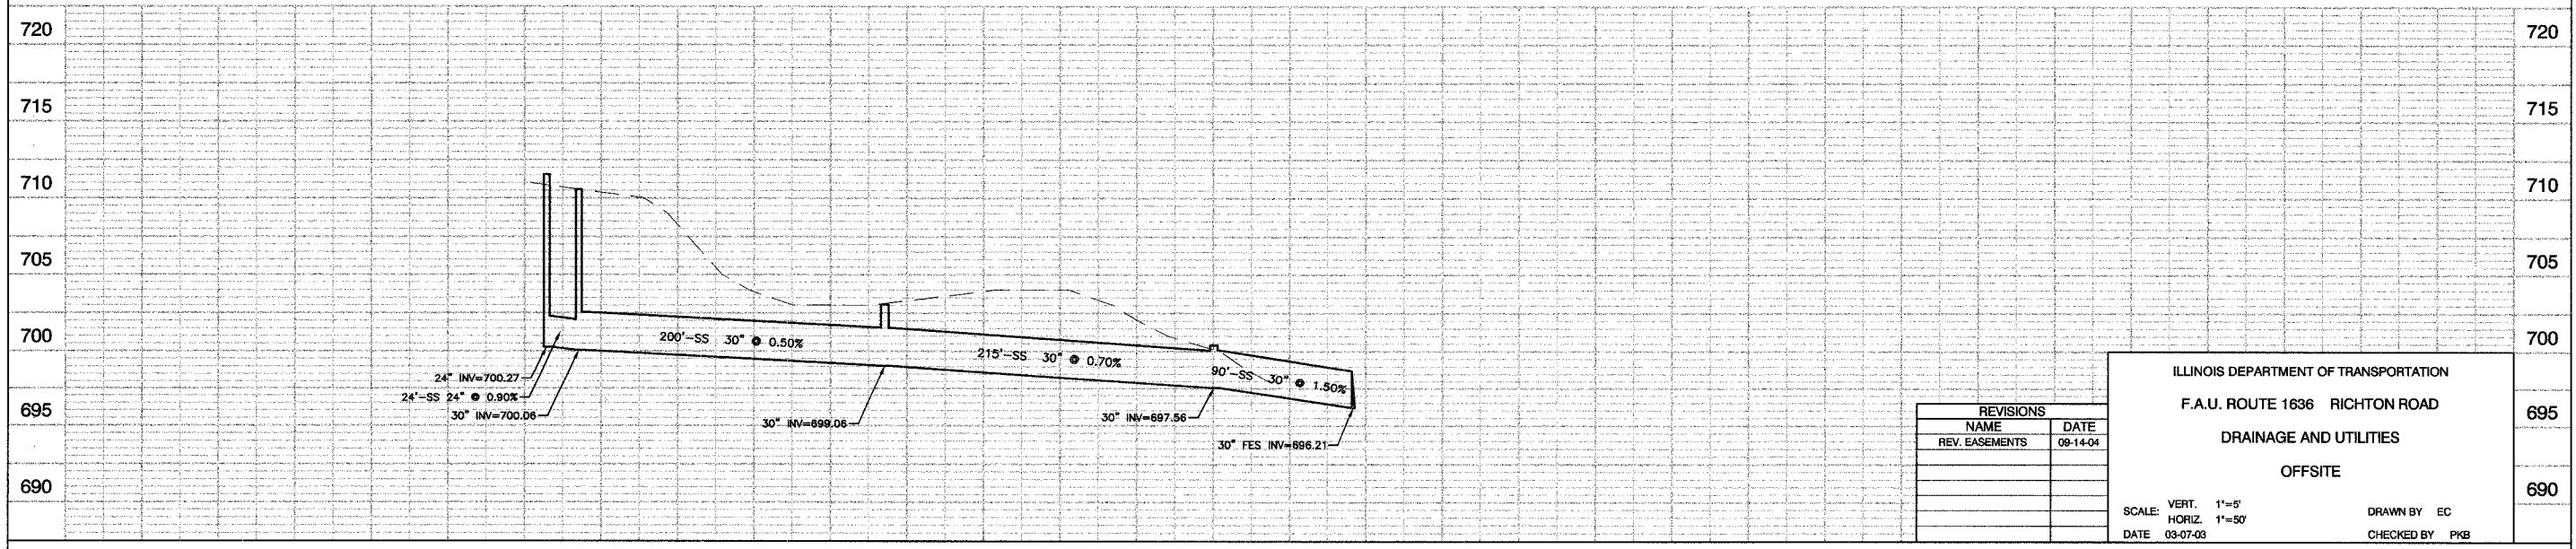

REVISIONS	
NAME	DATE
REV. EASEMENTS	08-14-04

ILLINOIS DEPARTMENT OF TRANSPORTATION
 F.A.U. ROUTE 1636 RICHTON ROAD
 DRAINAGE AND UTILITIES
 OFFSITE

SCALE: VERT. 1"=5'
 HORIZ. 1"=50'
 DATE 03-07-03

DRAWN BY EC
 CHECKED BY PKB