


F. A. U. ETC.	SECTION	COUNTY	TOTAL SHEETS	SHEET NO.
1636	92-00037-03-PV	WILL.	33	27
STA.	TO STA.			
FED. ROAD DIST. NO.	ALINDS	FED. AID PROJECT		

83680

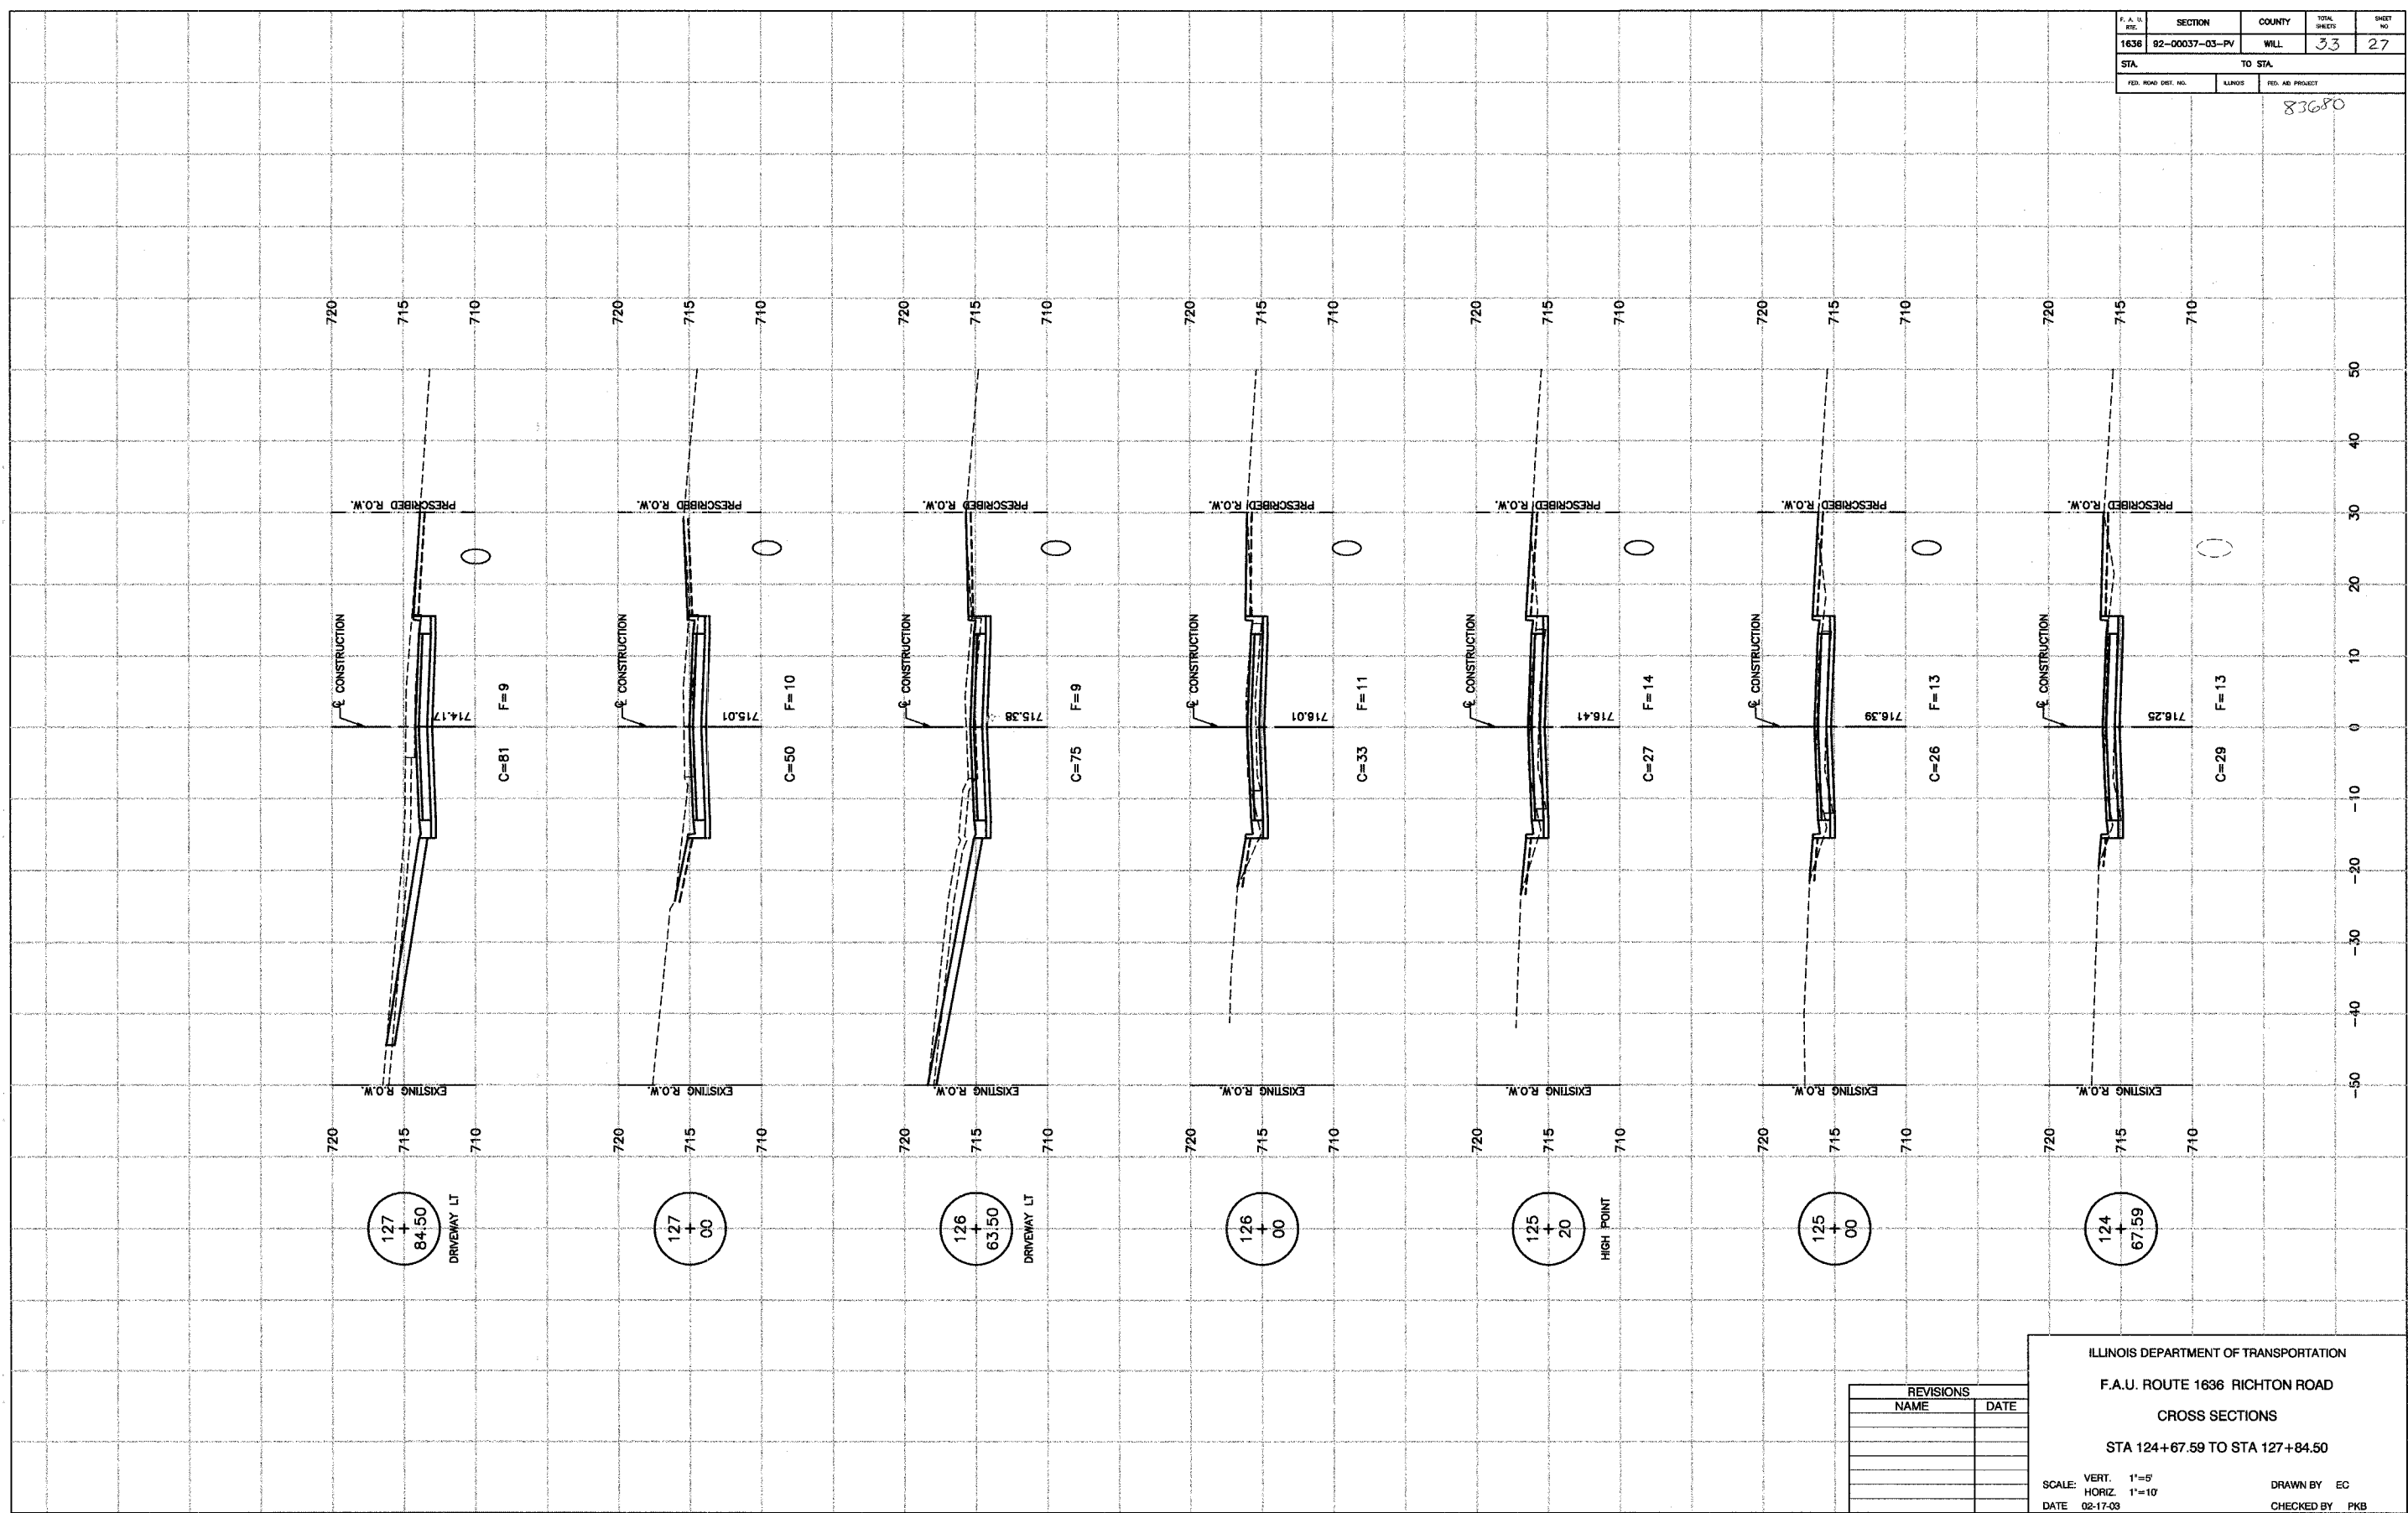

REVISIONS	
NAME	DATE

ILLINOIS DEPARTMENT OF TRANSPORTATION  
 F.A.U. ROUTE 1636 RICHTON ROAD  
 CROSS SECTIONS  
 STA 124+67.59 TO STA 127+84.50  
 SCALE: VERT. 1"=5'  
 HORIZ. 1"=10'  
 DATE 02-17-03  
 DRAWN BY EC  
 CHECKED BY PKB