


ROUTE NO.	SECTION	COUNTY	TOTAL SHEETS	SHEET
C.H. 14	99-00076-11-BR	LAKE	66	17
FED. ROAD DIST. NO.	FED. ROAD PROJECT	CONTRACT NO: 83763		

GENERAL NOTES

ALL RAISED REFLECTIVE PAVEMENT MARKERS USED IN WITH DASHED LINES SHALL BE CENTERED IN THE GAP BETWEEN SEGMENTS, AND OFFSET 4 INCHES FROM THE CENTERLINE OF THE DASH TO MATCH THE EXISTING MARKERS ON THE COUNTY HIGHWAY
SEE SHEETS - AND - FOR TYP. PAVEMENT MARKINGS & REFLECTIVE PAVEMENT MARKINGS.

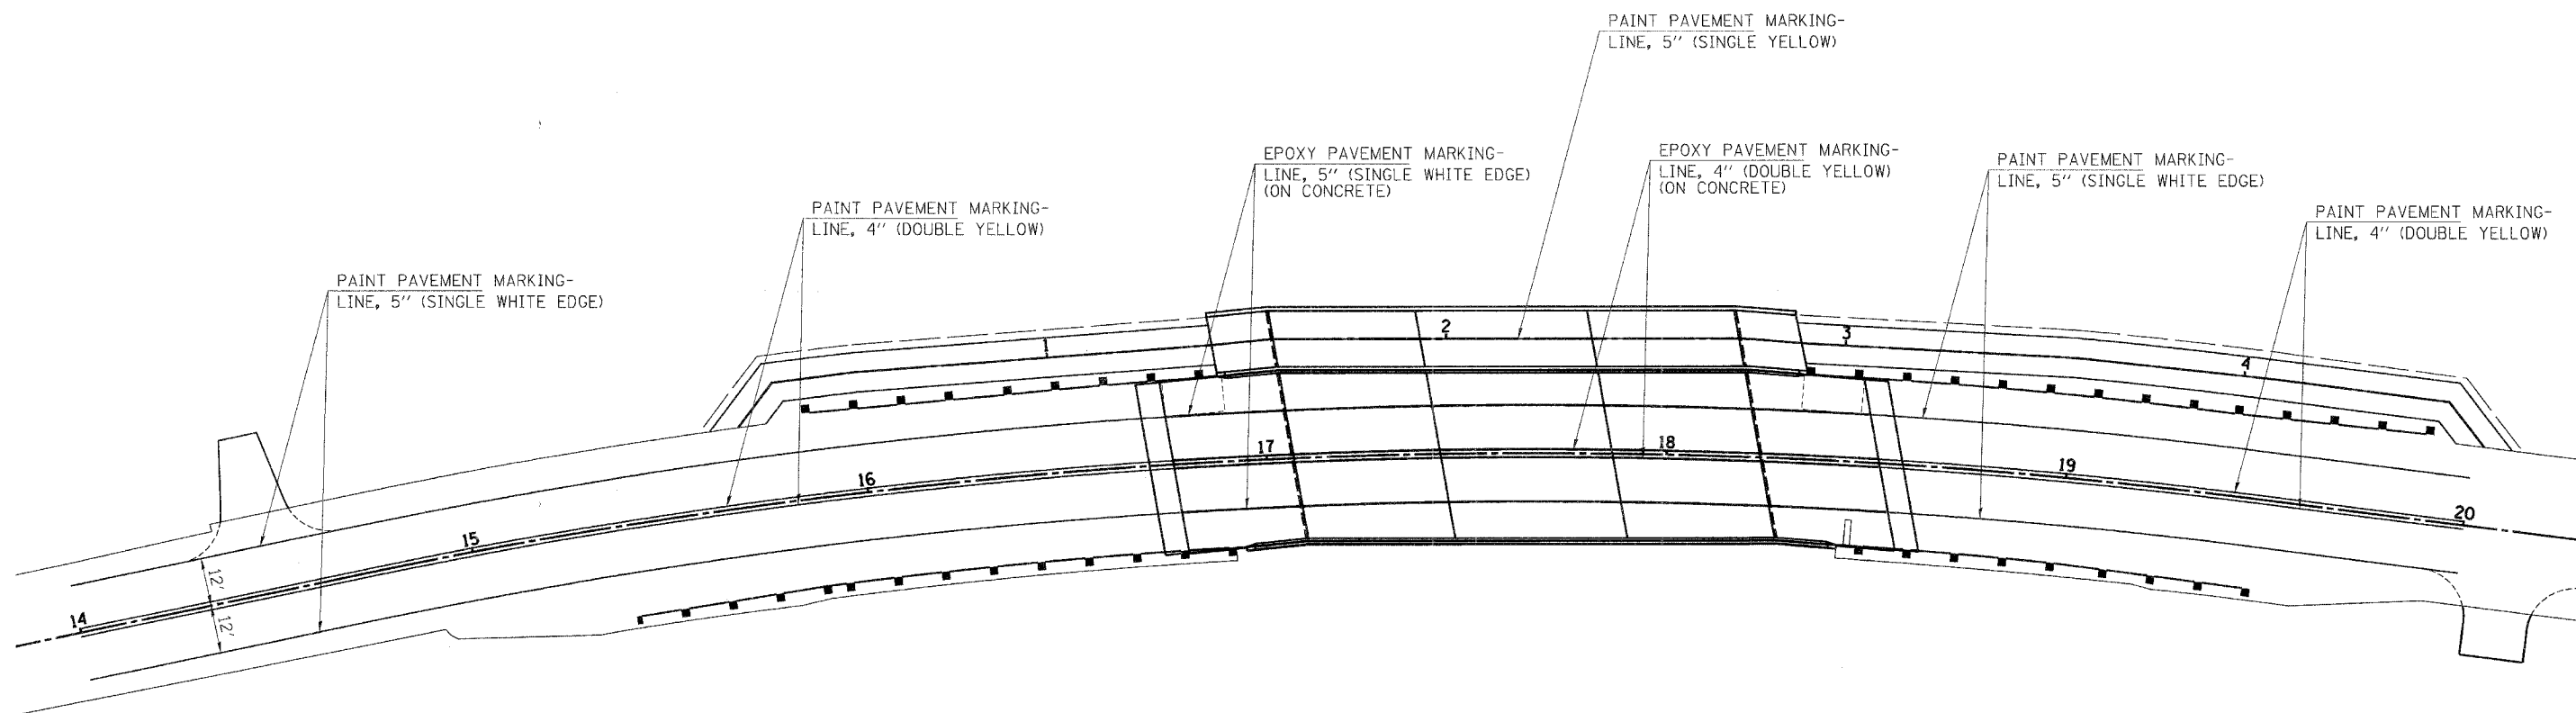

WORK ZONE PAVT. MARKING REMOVAL

STAGE	WIDTH	SQ FT
STAGE I		
RT. STA. 13+00 TO STA. 22+00 (EDGE)	5"	375
STAGE II		
LT. STA. 13+00 TO STA. 22+00 (EDGE)	5"	375
SHORT TERM		
CL. STA. 13+00 TO STA. 22+00 (CNTR LINE)	4"	60
RT. STA. 13+00 TO STA. 22+00 (EDGE)	4"	24
LT. STA. 13+00 TO STA. 22+00 (EDGE)	4"	24
TOTAL:		858

PAVEMENT MARKING REMOVAL

	WIDTH	SQ FT
2 @ CL. STA. 13+00 TO STA. 22+00	5"	750
RT. STA. 13+00 TO STA. 22+00	5"	750
TOTAL:		1,500

SHORT-TERM PAVEMENT MARKING

(2 LIFTS)	
CL. STA. 13+00 TO STA. 22+00 (4"/40')	= 180 FT.
EDGE RT. & LT. STA. 13+00 TO STA. 22+00 (4"/100')	= 144 FT.
TOTAL:	324 FT.

TEMPORARY PAVEMENT MARKING LINE

5"	4"
12' RT. & LT. STA. 13+00 TO STA. 22+00 = 1800 FT.	
2 @ CL. STA. 13+00 TO STA. 22+00 = 1800 FT.	1800 FT.
TOTAL:	1800 FT.

TEMPORARY PAINT PAVEMENT MARKING, LINE 5"

STAGE I	
RT. STA. 13+00 TO STA. 22+00 = 900 FT.	
STAGE II	
LT. STA. 13+00 TO STA. 22+00 = 900 FT.	
TOTAL:	1800 FT.

RAISED REFLECTIVE PAVEMENT MARKER (BRIDGE) (YELLOW/YELLOW)

(PLACE @ 40' C.-C.)	
CL. RT. & LT. STA. 16+76.70 TO STA. 18+53.17 = 8 EACH	
TOTAL:	8 EACH

RAISED REFLECTIVE PAVEMENT MARKERS (YELLOW/YELLOW)

(PLACE @ 40' C.-C.)	
CL. RT. & LT. STA. 13+00 TO STA. 16+76.70 = 20 EACH	
CL. RT. & LT. STA. 18+53.17 TO STA. 22+00 = 18 EACH	
TOTAL:	38 EACH

RAISED REFLECTIVE PAVEMENT MARKER REMOVAL

CL. RT. & LT. STA. 13+00 TO STA. 22+00 = 46 EACH	
TOTAL:	46 EACH

GUARDRAIL REFLECTORS

10 EACH
SEE STD'S 635006 AND 635011 FOR DETAILS

PAINT PAVEMENT MARKING - LINE

5"	4"
12' RT. & LT. STA. 13+00 TO STA. 16+72 = 744 FT.	
12' RT. & LT. STA. 18+53 TO STA. 22+00 = 694 FT.	
2 @ CL. STA. 13+00 TO STA. 16+72 = 744 FT.	
2 @ CL. STA. 18+53 TO STA. 22+00 = 694 FT.	
CL. BIKE PATH STA. 0+17 TO STA. 4+65 = 448 FT.	
TOTAL:	1,896 FT. 1,438 FT.

EPOXY PAVEMENT MARKING - LINE

5"	4"
12' RT. & LT. STA. 16+72 TO STA. 18+53 = 362 FT.	
2 @ CL. STA. 16+72 TO STA. 18+53 = 362 FT.	
TOTAL:	362 FT. 362 FT.

HLR
Rice, Berry and Associates
A Division of Hampton,
Lenzini and Renwick, Inc.
Civil & Structural Engineers
801 S. Durkin Drive
Springfield, Illinois 62704
217-546-3400
P.O. BOX 1036
DuQuoin, Illinois 62832
618-190-4637
Account Number
12-07-0043-1
Date: 06/11/04
DESIGNED: S.W.M. CHECKED: S.W.M. DRAWN: D.T.M.

STRIPING PLAN
SECTION 99-00076-11-BR
C.H. 14 / MILLBURN ROAD
LAKE COUNTY