

ROUTE NO.	SECTION	COUNTY	TOTAL SHEETS	SHEET
C.H. 14	99-00076-11-BR	LAKE	66	26
FED. ROAD DIST. NO.	ILLINOIS	FED. AID PROJECT		

CONTRACT NO: 83763

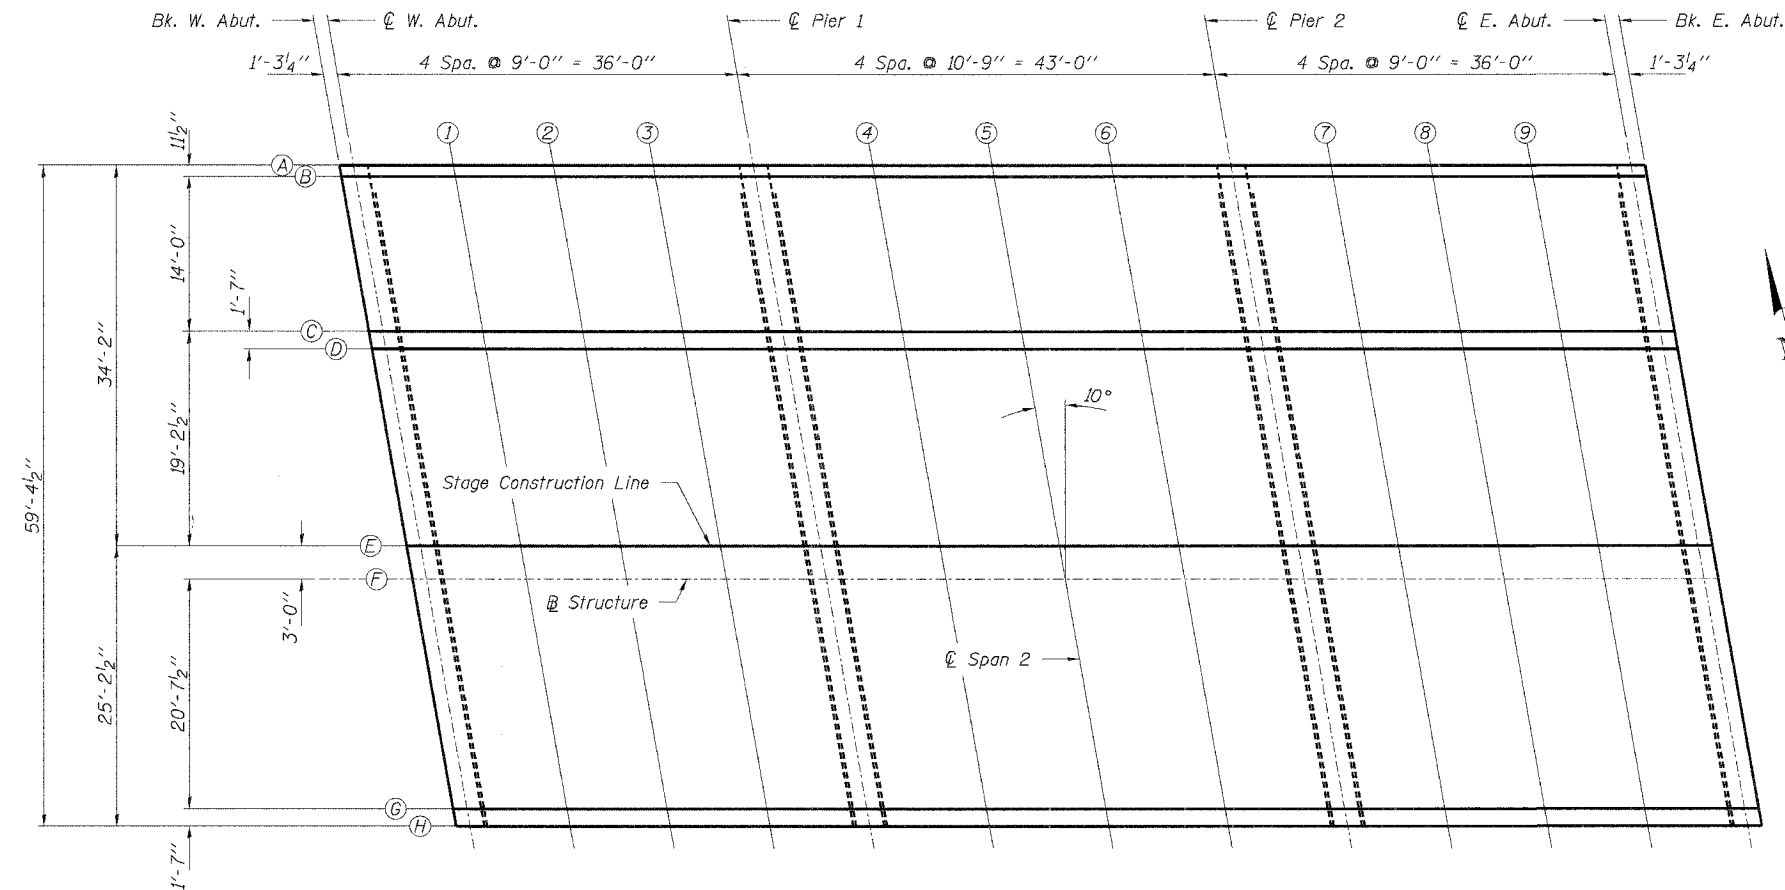


TABLE OF ELEVATIONS

LOCATION	BK. OF W. ABUT.	C. OF W. ABUT.	SPAN 1			C. OF PIER 1	SPAN 2			C. OF PIER 2	SPAN 3			C. OF E. ABUT.	BK. OF E. ABUT.
			1	2	3		4	5	6		7	8	9		
LINE T.	704.979	704.959	704.827	704.703	704.587	704.480	704.362	704.256	704.162	704.079	704.019	703.967	703.924	703.889	703.884
A ADJ.	704.979	704.959	704.853	704.734	704.598	704.480	704.367	704.271	704.167	704.079	704.030	703.999	703.950	703.889	703.884

LOCATION	BK. OF W. ABUT.	C. OF W. ABUT.	SPAN 1			C. OF PIER 1	SPAN 2			C. OF PIER 2	SPAN 3			C. OF E. ABUT.	BK. OF E. ABUT.
			1	2	3		4	5	6		7	8	9		
LINE T.	704.996	704.977	704.845	704.721	704.605	704.498	704.380	704.274	704.180	704.098	704.038	703.987	703.943	703.908	703.904
B ADJ.	704.996	704.977	704.871	704.752	704.616	704.498	704.385	704.290	704.186	704.098	704.049	704.018	703.969	703.908	703.904

LOCATION	BK. OF W. ABUT.	C. OF W. ABUT.	SPAN 1			C. OF PIER 1	SPAN 2			C. OF PIER 2	SPAN 3			C. OF E. ABUT.	BK. OF E. ABUT.
			1	2	3		4	5	6		7	8	9		
LINE T.	705.253	705.234	705.104	704.982	704.869	704.764	704.649	704.546	704.454	704.375	704.317	704.268	704.227	704.194	704.190
C ADJ.	705.253	705.234	705.130	705.014	704.879	704.764	704.654	704.561	704.460	704.375	704.328	704.299	704.253	704.194	704.190

LOCATION	BK. OF W. ABUT.	C. OF W. ABUT.	SPAN 1			C. OF PIER 1	SPAN 2			C. OF PIER 2	SPAN 3			C. OF E. ABUT.	BK. OF E. ABUT.
			1	2	3		4	5	6		7	8	9		
LINE T.	705.160	705.141	705.011	704.890	704.777	704.672	704.557	704.455	704.364	704.284	704.227	704.178	704.137	704.104	704.100
D ADJ.	705.160	705.141	705.037	704.921	704.787	704.672	704.563	704.470	704.369	704.284	704.237	704.209	704.163	704.104	704.100


LOCATION	BK. OF W. ABUT.	C. OF W. ABUT.	SPAN 1			C. OF PIER 1	SPAN 2			C. OF PIER 2	SPAN 3			C. OF E. ABUT.	BK. OF E. ABUT.
			1	2	3		4	5	6		7	8	9		
LINE T.	704.127	704.108	703.982	703.863	703.753	703.651	703.539	703.440	703.352	703.276	703.222	703.176	703.138	703.108	703.104
E ADJ.	704.127	704.108	704.008	703.894	703.763	703.651	703.545	703.456	703.358	703.276	703.232	703.207	703.164	703.108	703.104

LOCATION	BK. OF W. ABUT.	C. OF W. ABUT.	SPAN 1			C. OF PIER 1	SPAN 2			C. OF PIER 2	SPAN 3			C. OF E. ABUT.	BK. OF E. ABUT.
			1	2	3		4	5	6		7	8	9		
LINE T.	703.951	703.933	703.806	703.688	703.578	703.477	703.366	703.267	703.180	703.105	703.051	703.005	702.968	702.938	702.935
F ADJ.	703.951	703.933	703.832	703.720	703.589	703.477	703.371	703.283	703.186	703.105	703.061	703.037	702.994	702.938	702.935

LOCATION	BK. OF W. ABUT.	C. OF W. ABUT.	SPAN 1			C. OF PIER 1	SPAN 2			C. OF PIER 2	SPAN 3			C. OF E. ABUT.	BK. OF E. ABUT.
			1	2	3		4	5	6		7	8	9		
LINE T.	702.744	702.726	702.603	702.488	702.381	702.283	702.177	702.082	701.999	701.927	701.877	701.834	701.800	701.774	701.771
G ADJ.	702.744	702.726	702.629	702.519	702.392	702.283	702.182	702.097	702.004	701.927	701.887	701.865	701.826	701.774	701.771

LOCATION	BK. OF W. ABUT.	C. OF W. ABUT.	SPAN 1			C. OF PIER 1	SPAN 2			C. OF PIER 2	SPAN 3			C. OF E. ABUT.	BK. OF E. ABUT.
			1	2	3		4	5	6		7	8	9		
LINE T.	702.651	702.633	702.510	702.396	702.290	702.192	702.085	701.991	701.908	701.837	701.786	701.744	701.710	701.685	701.682
H ADJ.	702.651	702.633	702.536	702.427	702.300	702.192	702.090	702.006	701.913	701.837	701.797	701.776	701.736	701.685	701.682

T. - Theoretical elevation at top of slab  
Adj. - T adjusted for dead load deflection

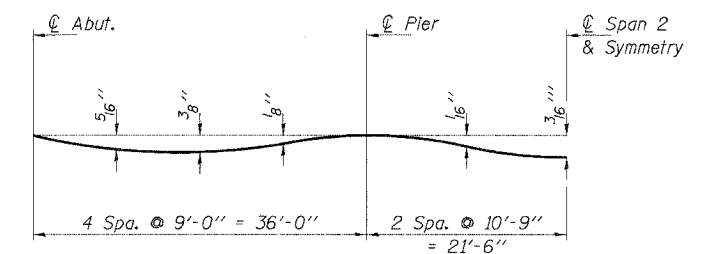

DEAD LOAD DEFLECTION DIAGRAM

(Includes weight of concrete only.)

Notes: The above deflections are not to be used in the field if the engineer is working from the grade elevations adjusted for dead load deflections as shown.

**HLR**  
Rice, Berry and Associates  
A Division of Hampton, Lenzini and Renwick, Inc.  
Civil & Structural Engineers  
801 S. Durkin Drive  
Springfield, Illinois 62704  
217-546-3400  
P.O. Box 1036  
DuQuoin, Illinois 62832  
618-790-4637  
Account Number 12-07-0043-1  
Date: 05/23/05  
DESIGNED: S.M.S. CHECKED: S.W.M. DRAWN: D.B.

**SLAB ELEVATIONS**  
MILLBURN ROAD / CH 14  
SECTION 99-00076-11-BR  
LAKE COUNTY  
STATION 17+65