


C.H.	SECTION	COUNTY	TOTAL SHEETS	SHEET NO.
14	99-00076-11-BR	LAKE	66	62
STA.		TO STA.		
FED. ROAD DIST. NO.		ILLINOIS FED. AID PROJECT		
CONTRACT NO. 83763				
	65	70	75	

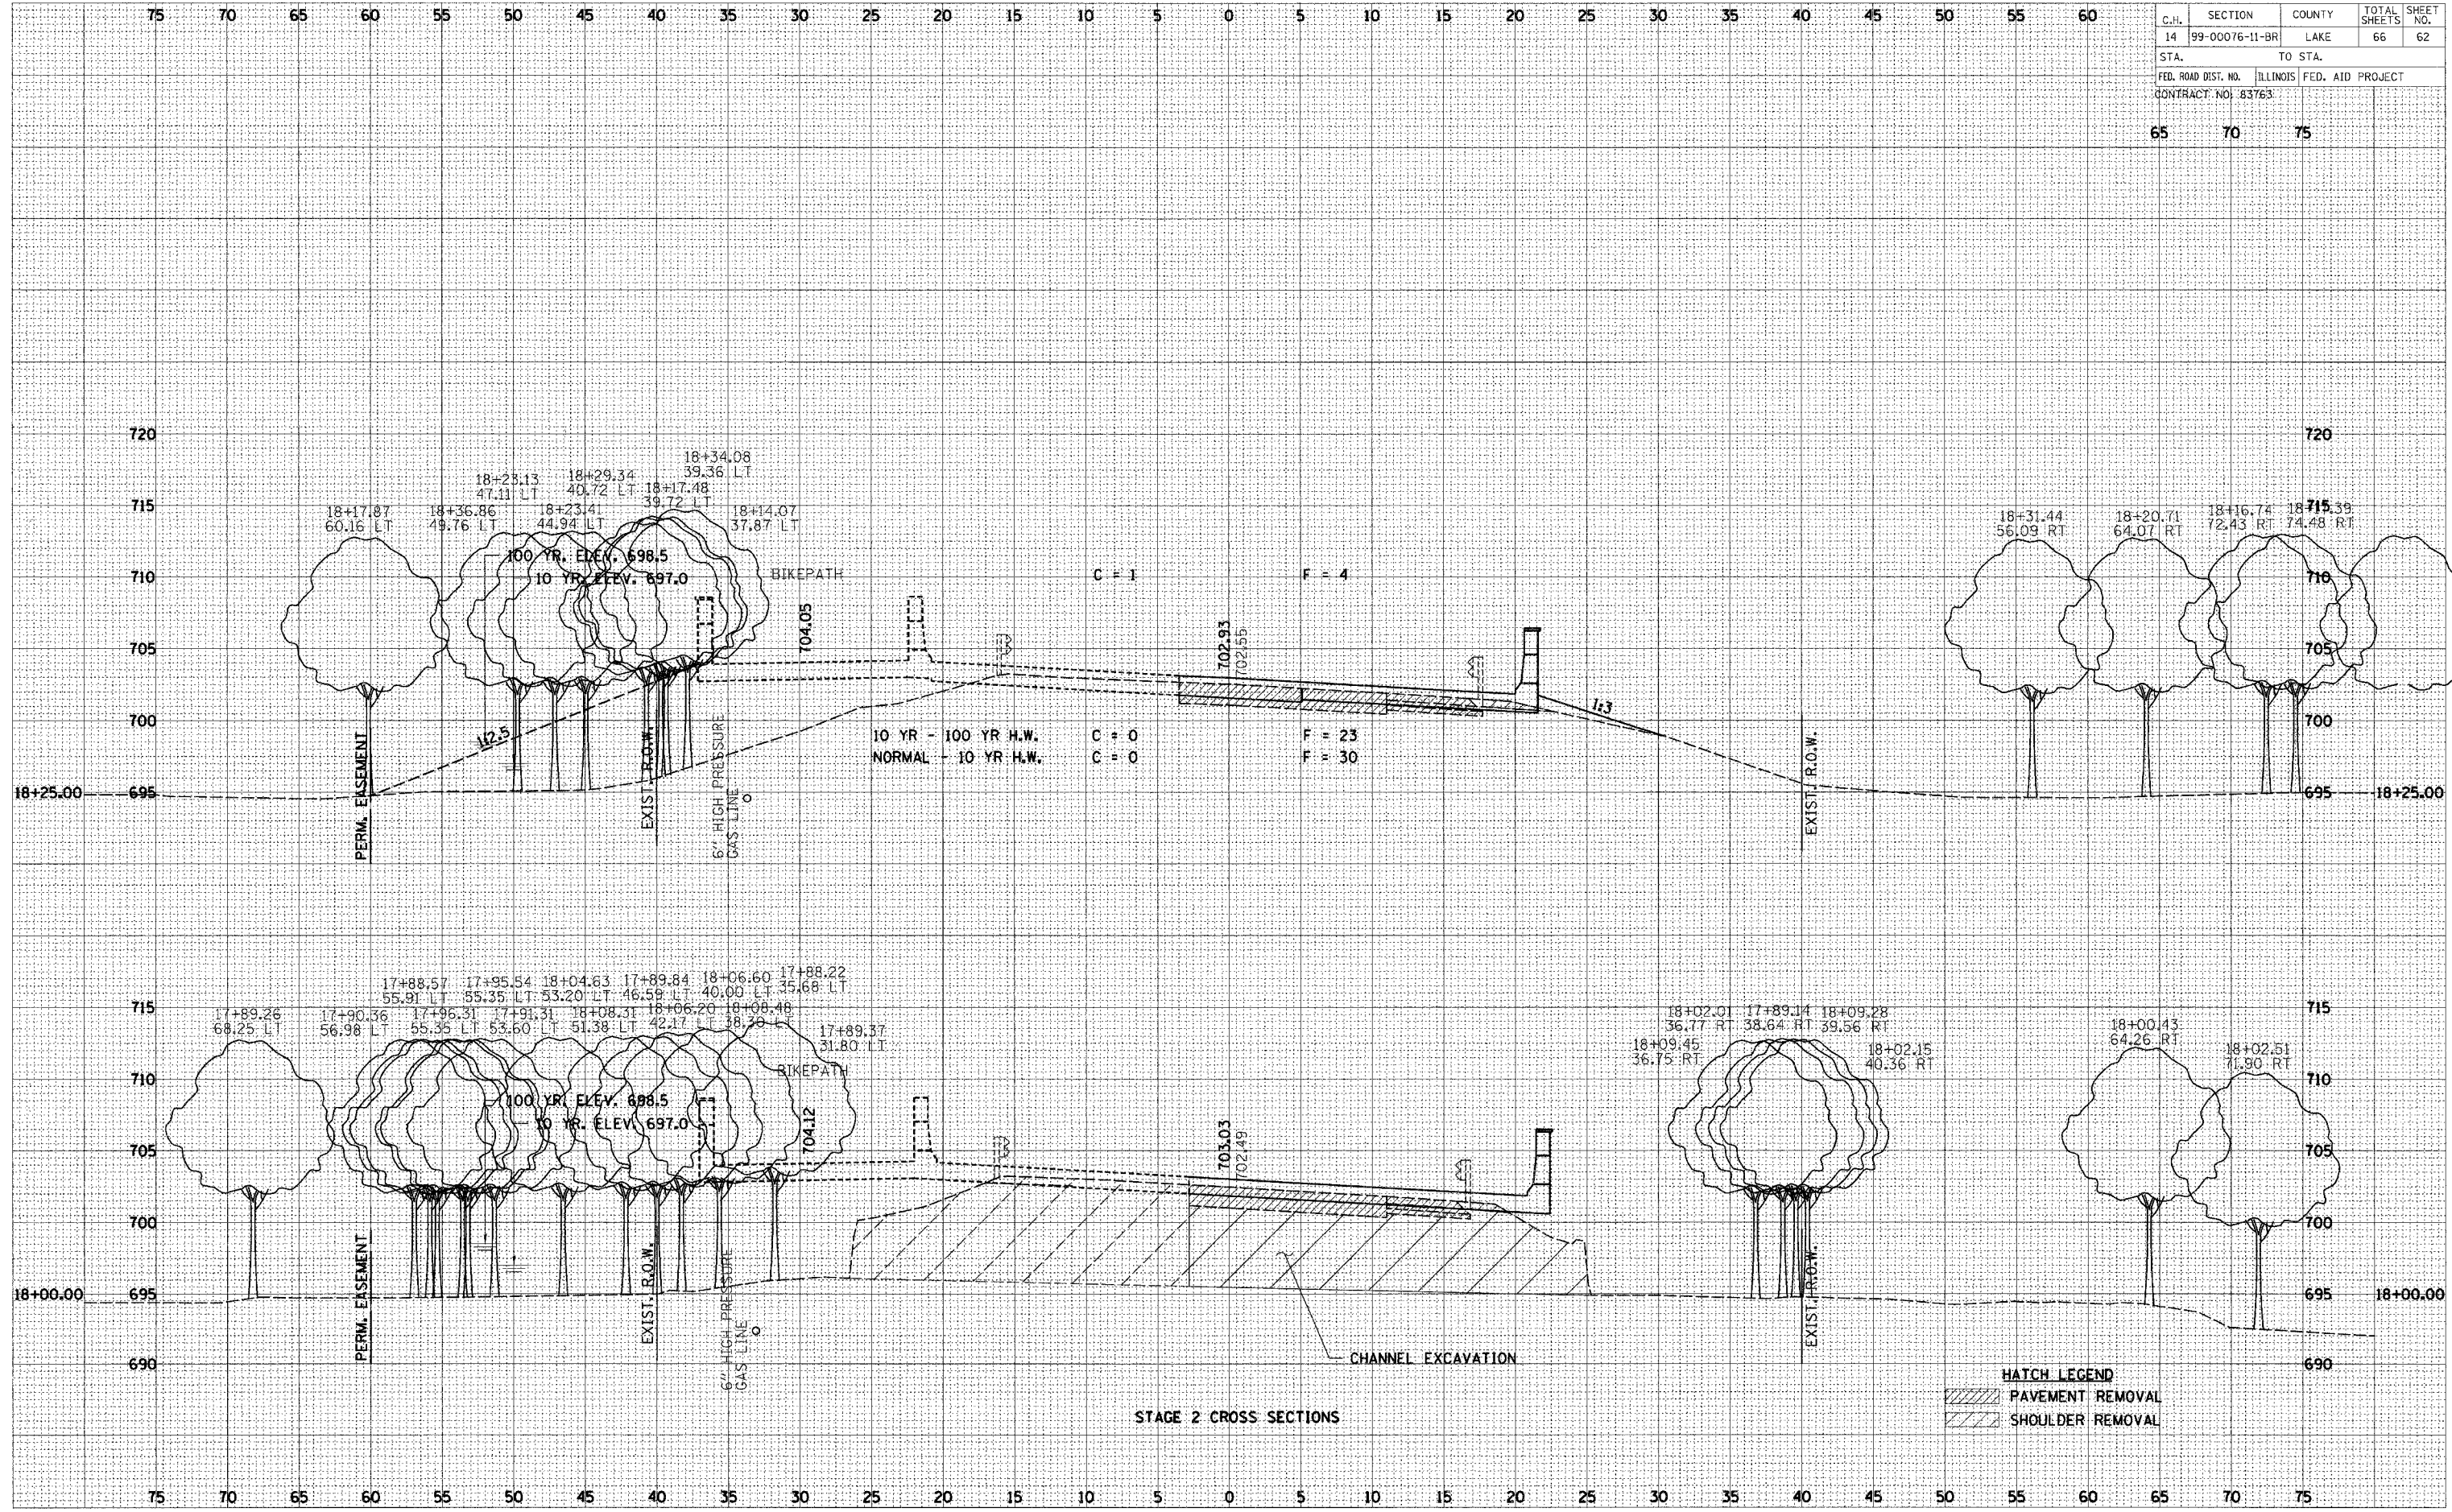

BY: _____ DATE: _____

NO. _____

ORIGINAL SURVEY PLOTTED BY DATE AREAS CHECKED

BY: _____ DATE: _____

NO. _____

ORIGINAL SURVEY PLOTTED BY DATE AREAS CHECKED