
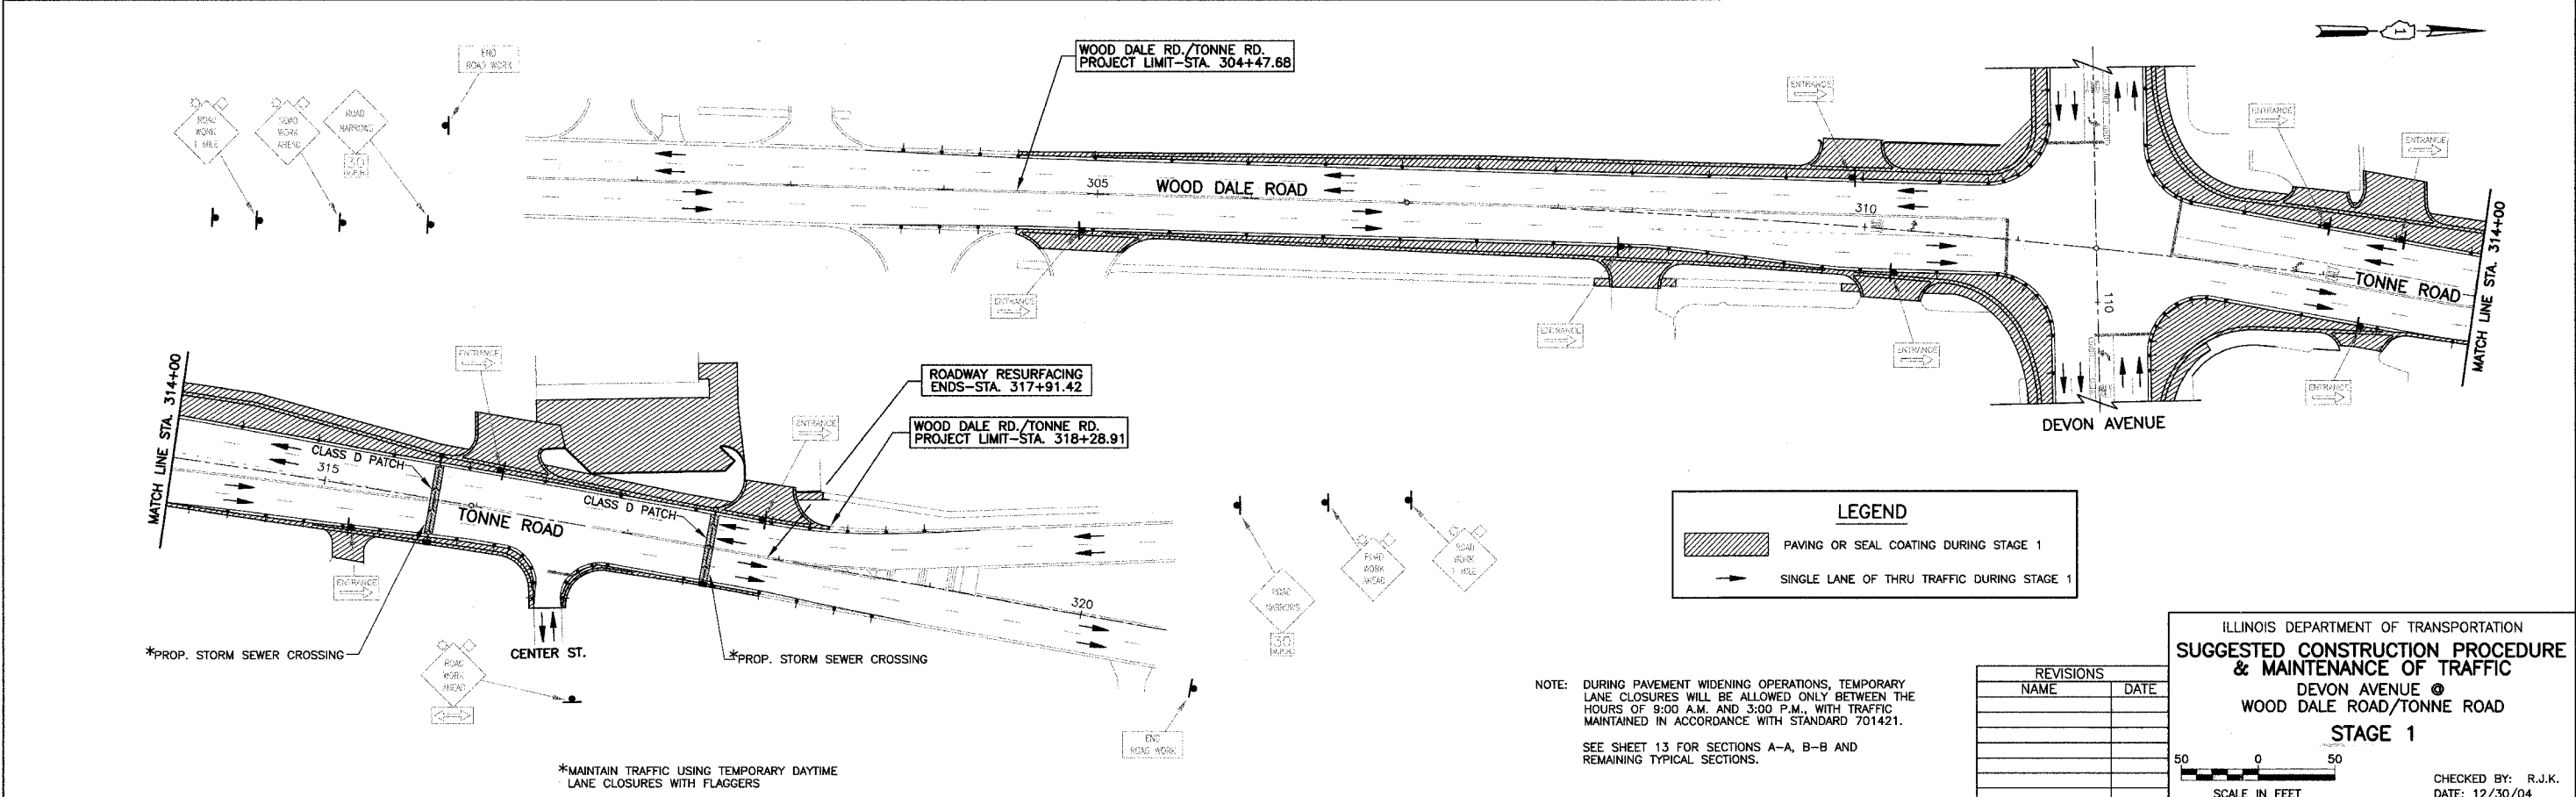


FAR. RE.	SECTION	COUNTY	TOTAL SHEETS	SHEET NO.
1346	*	COOK/DUPAGE	84	10
CONSTRUCTION PROCEDURE-STAGE 1				
FED. ROAD DISTRICT NO. 7	ILLINOIS	FED. AID PROJECT M-7003(857)		

\*ELK GROVE VILLAGE SECTION 99-00041-00-CH  
CONTRACT NO. 83766

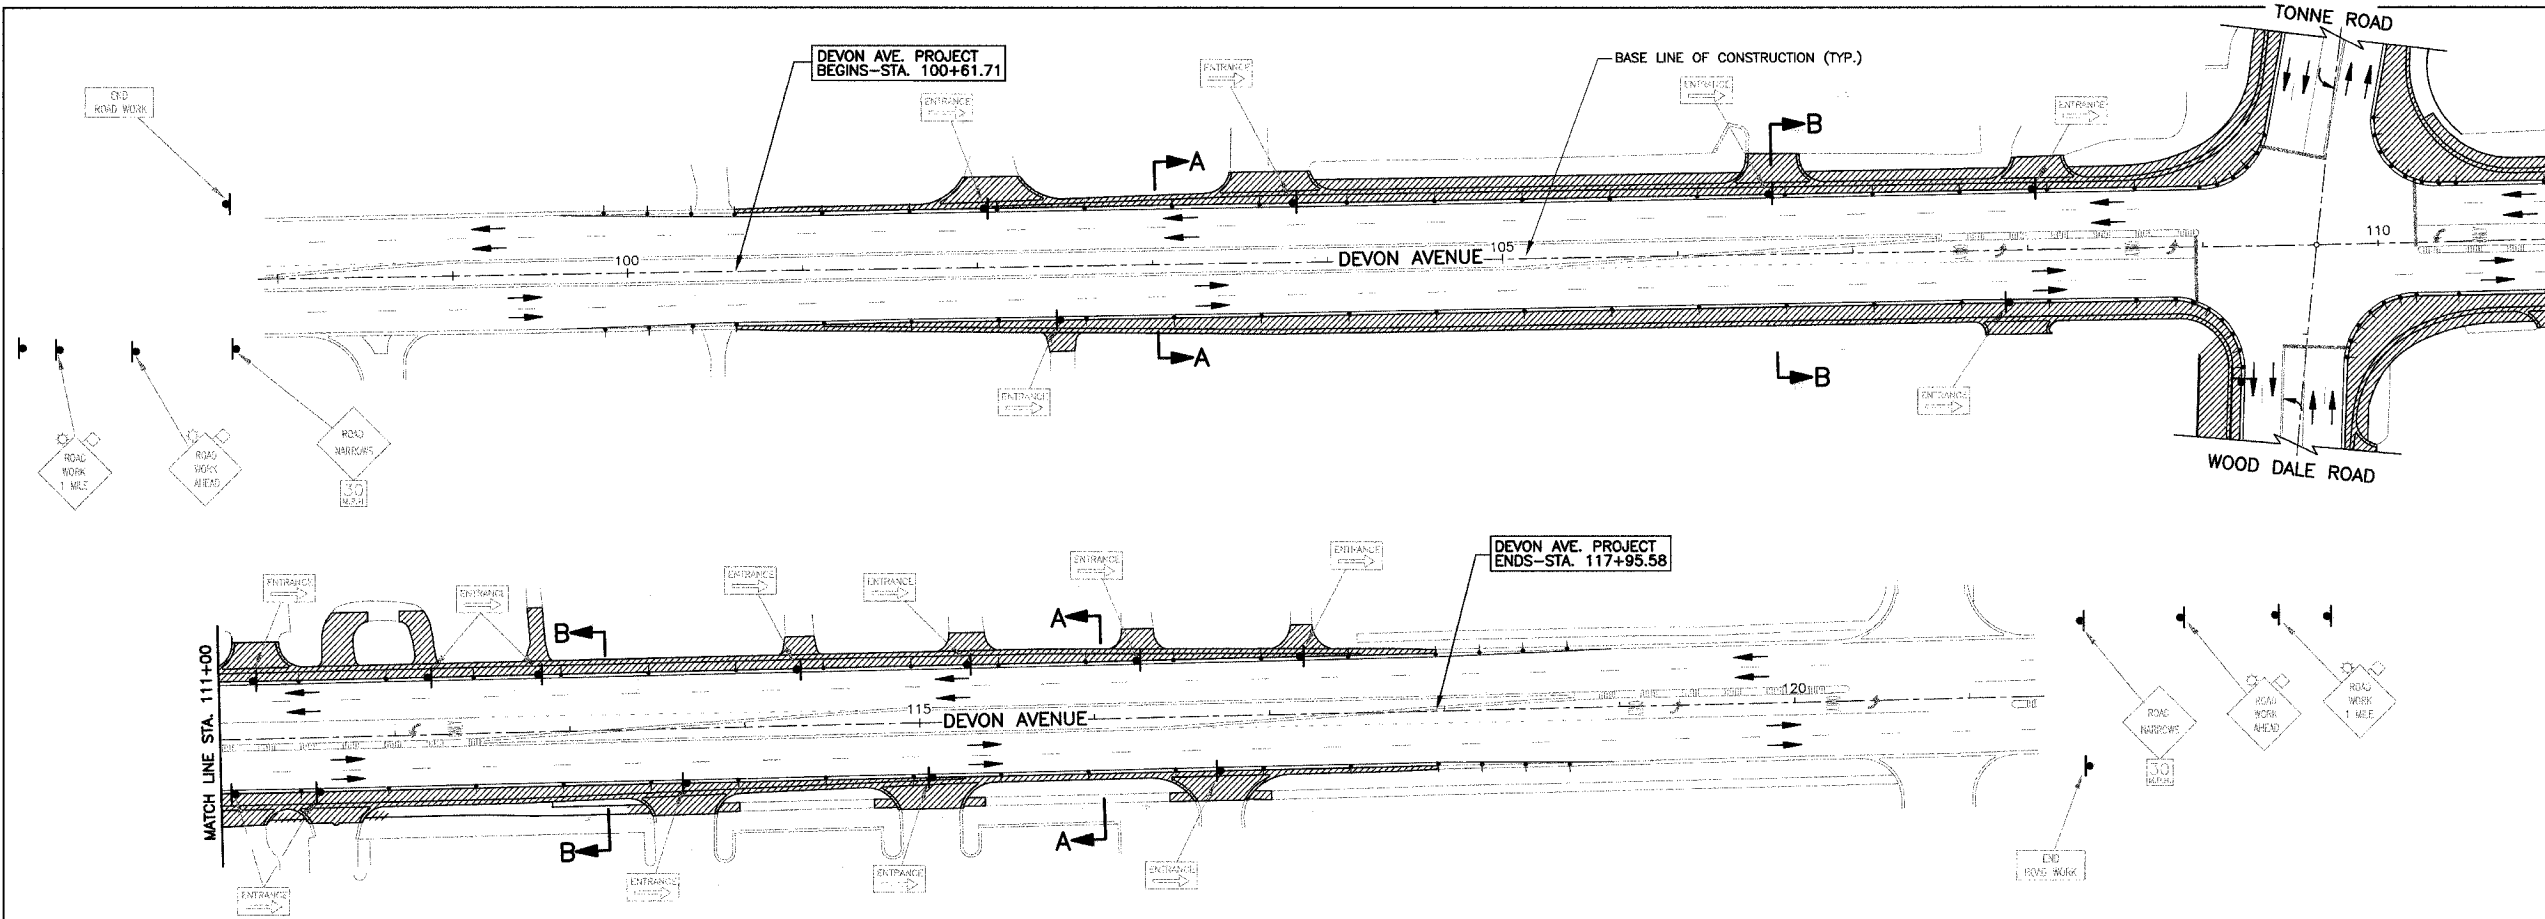

**LEGEND**

	PAVING OR SEAL COATING DURING STAGE 1
	SINGLE LANE OF THRU TRAFFIC DURING STAGE 1

NOTE: DURING PAVEMENT WIDENING OPERATIONS, TEMPORARY LANE CLOSURES WILL BE ALLOWED ONLY BETWEEN THE HOURS OF 9:00 A.M. AND 3:00 P.M., WITH TRAFFIC MAINTAINED IN ACCORDANCE WITH STANDARD 701421.  
SEE SHEET 13 FOR SECTIONS A-A, B-B AND REMAINING TYPICAL SECTIONS.

REVISIONS	
NAME	DATE

ILLINOIS DEPARTMENT OF TRANSPORTATION  
**SUGGESTED CONSTRUCTION PROCEDURE & MAINTENANCE OF TRAFFIC**  
DEVON AVENUE @  
WOOD DALE ROAD/TONNE ROAD  
**STAGE 1**

SCALE IN FEET

CHECKED BY: R.J.K.  
DATE: 12/30/04