
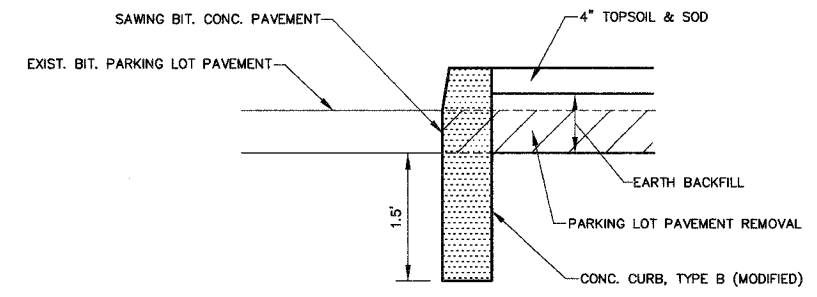



FAA. NO.	SECTION	COUNTY	TOTAL SHEETS	SHEET NO.
1346	*	COOK/DUPAGE	84	39
MISCELLANEOUS DETAILS				
FED. ROAD DISTRICT NO. 7	ILLINOIS	FED. AID PROJECT M-7003(857)		

\*ELK GROVE VILLAGE SECTION 99-00041-00-CH  
CONTRACT NO. 83766

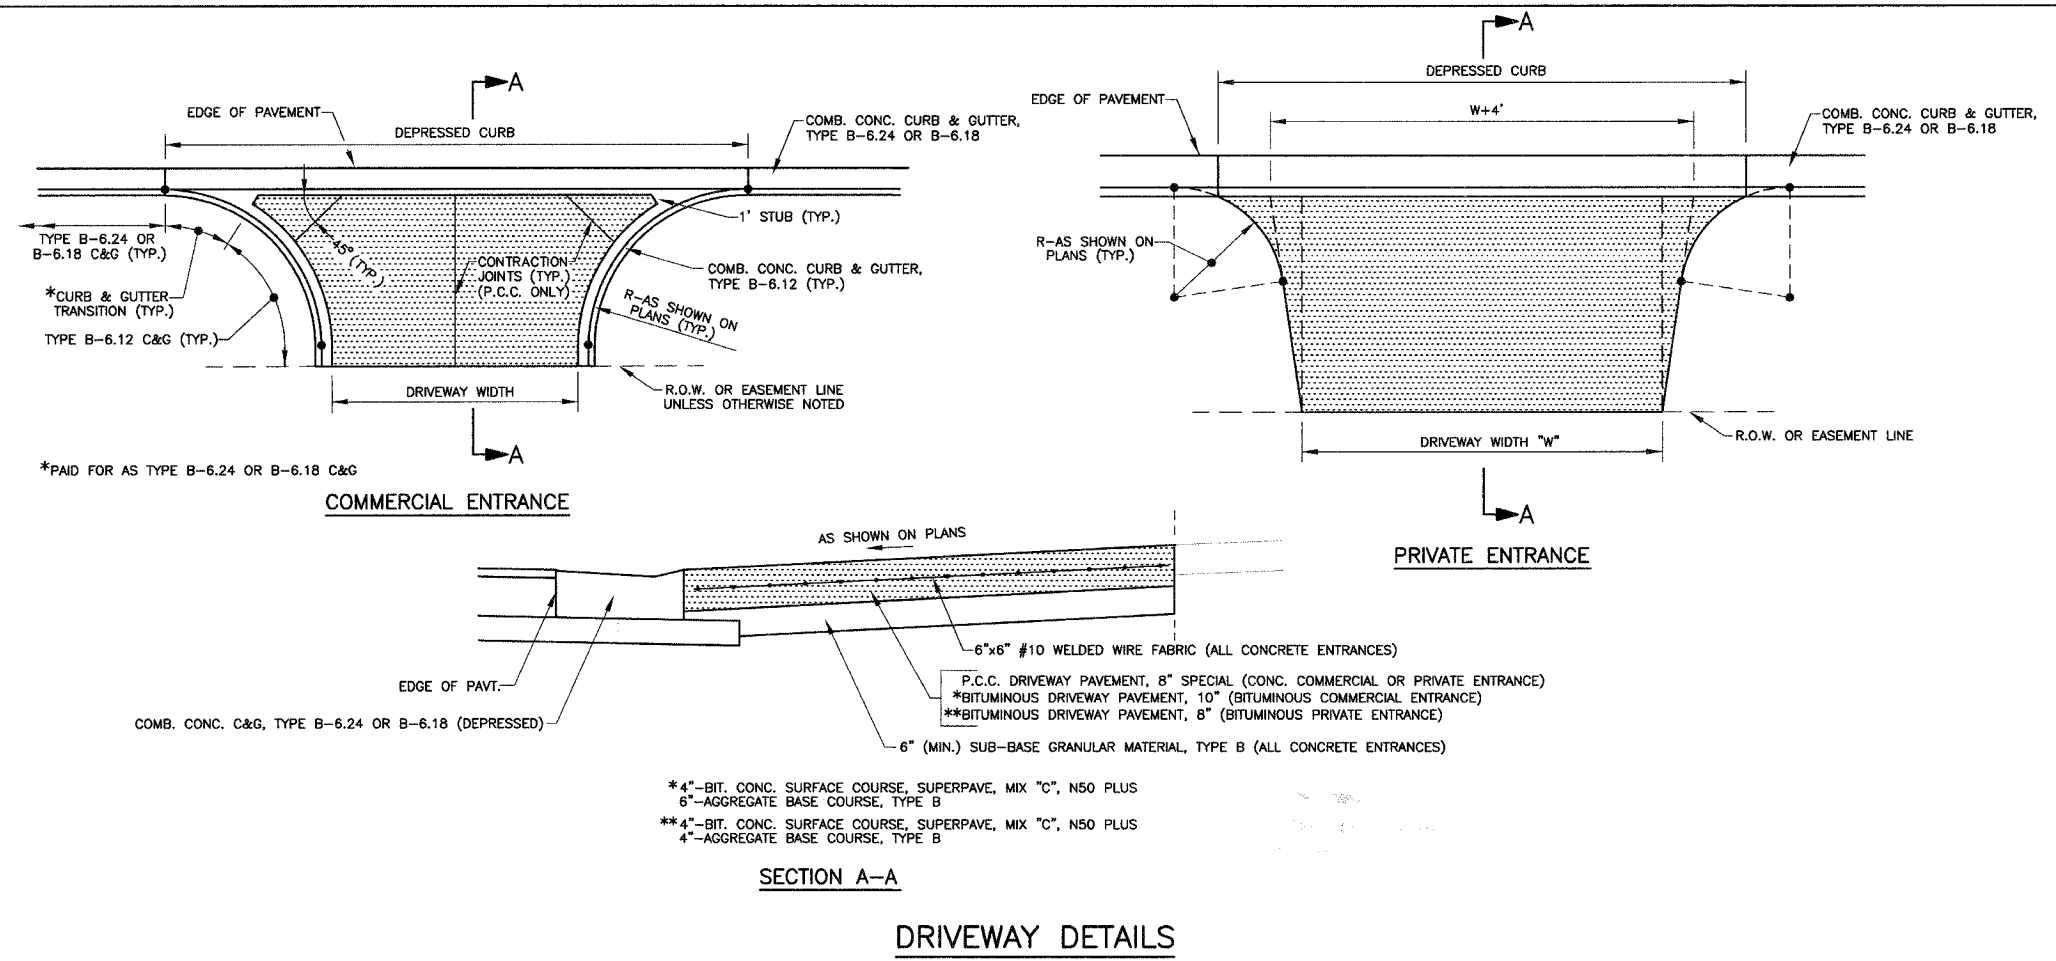

SEE STD. 606001 FOR DETAILS NOT SHOWN

**CONCRETE CURB, TYPE B (MODIFIED)**

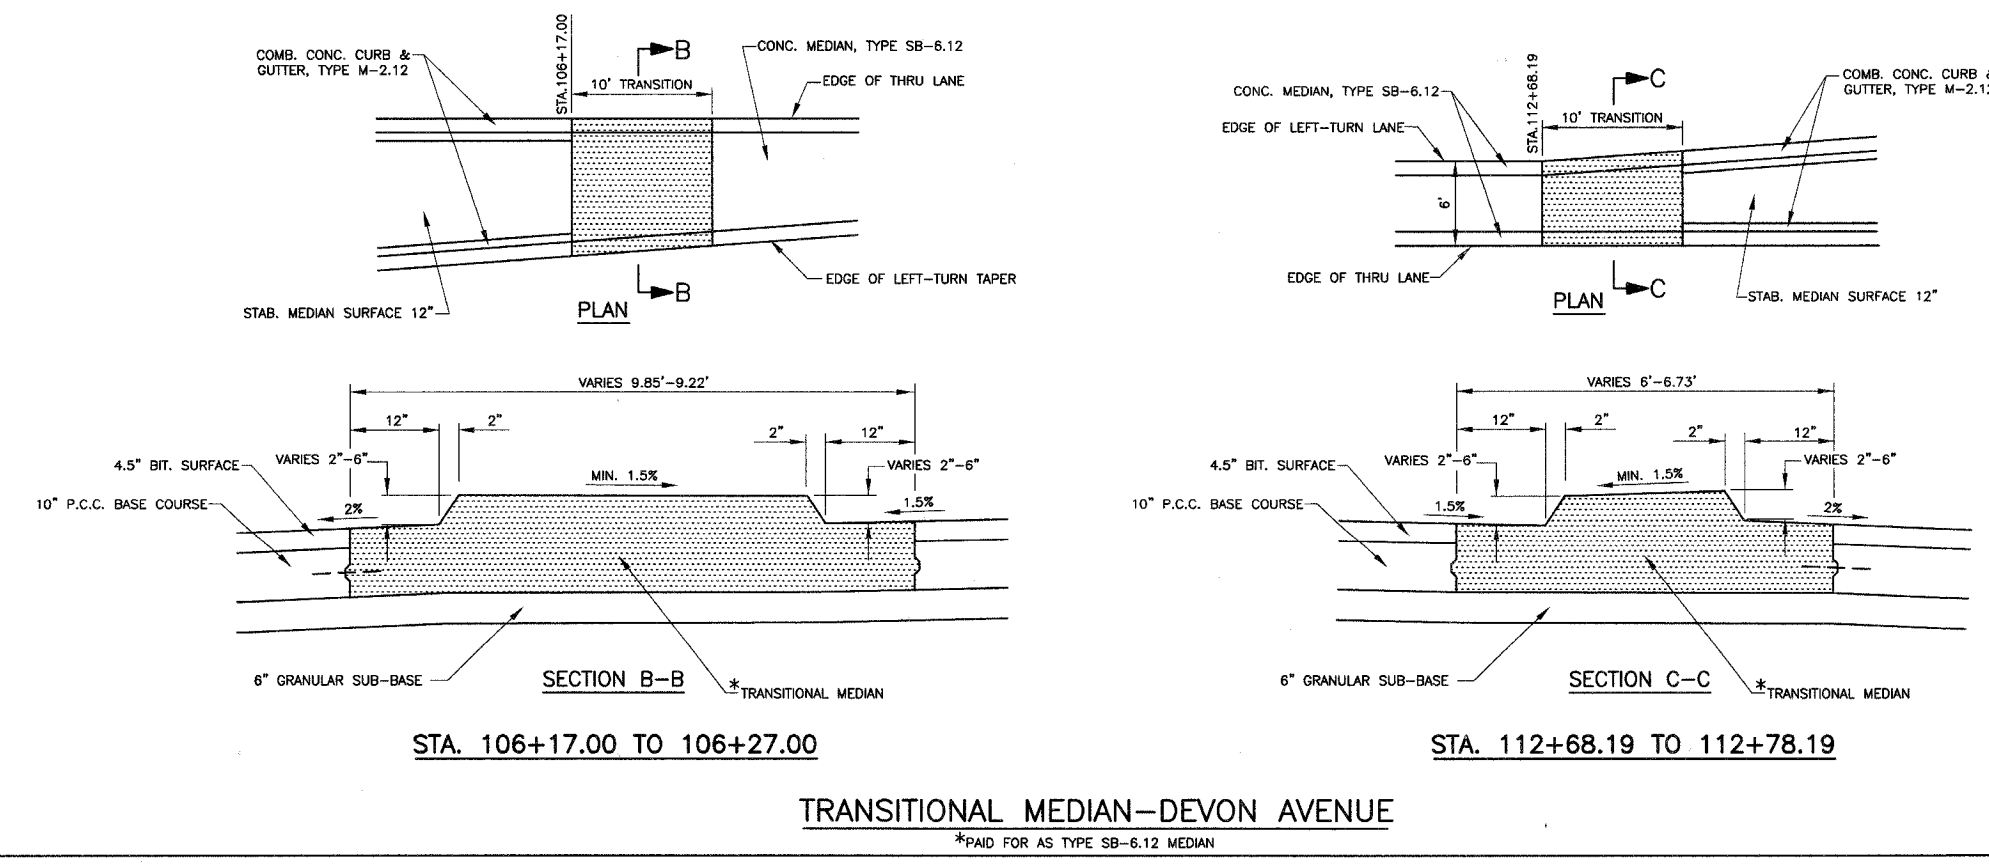

REVISIONS	
NAME	DATE

ILLINOIS DEPARTMENT OF TRANSPORTATION

**MISCELLANEOUS DETAILS**

DEVON AVENUE ©  
WOOD DALE ROAD/TONNE ROAD

NOT TO SCALE

CHECKED BY: RJK  
DATE: 12/30/04