


F.A.P. ROUTE	COUNTY SECTION	COUNTY	TOTAL SHEET
336	99-00243-00-PV	KANE	268
CONTRACT NO. 83782			15
STAGE 1 RANDALL ROAD			
F.H.W.A. REG.5 ILLINOIS PROJECT F-0336(008)			

TEMPORARY CONCRETE BARRIER

LOCATION	QUANTITY
STA. 4+35 TO 14+10 LT	975 L.F.
STA. 9+50 TO 13+50 RT	400 L.F.
TOTAL	1375 L.F.

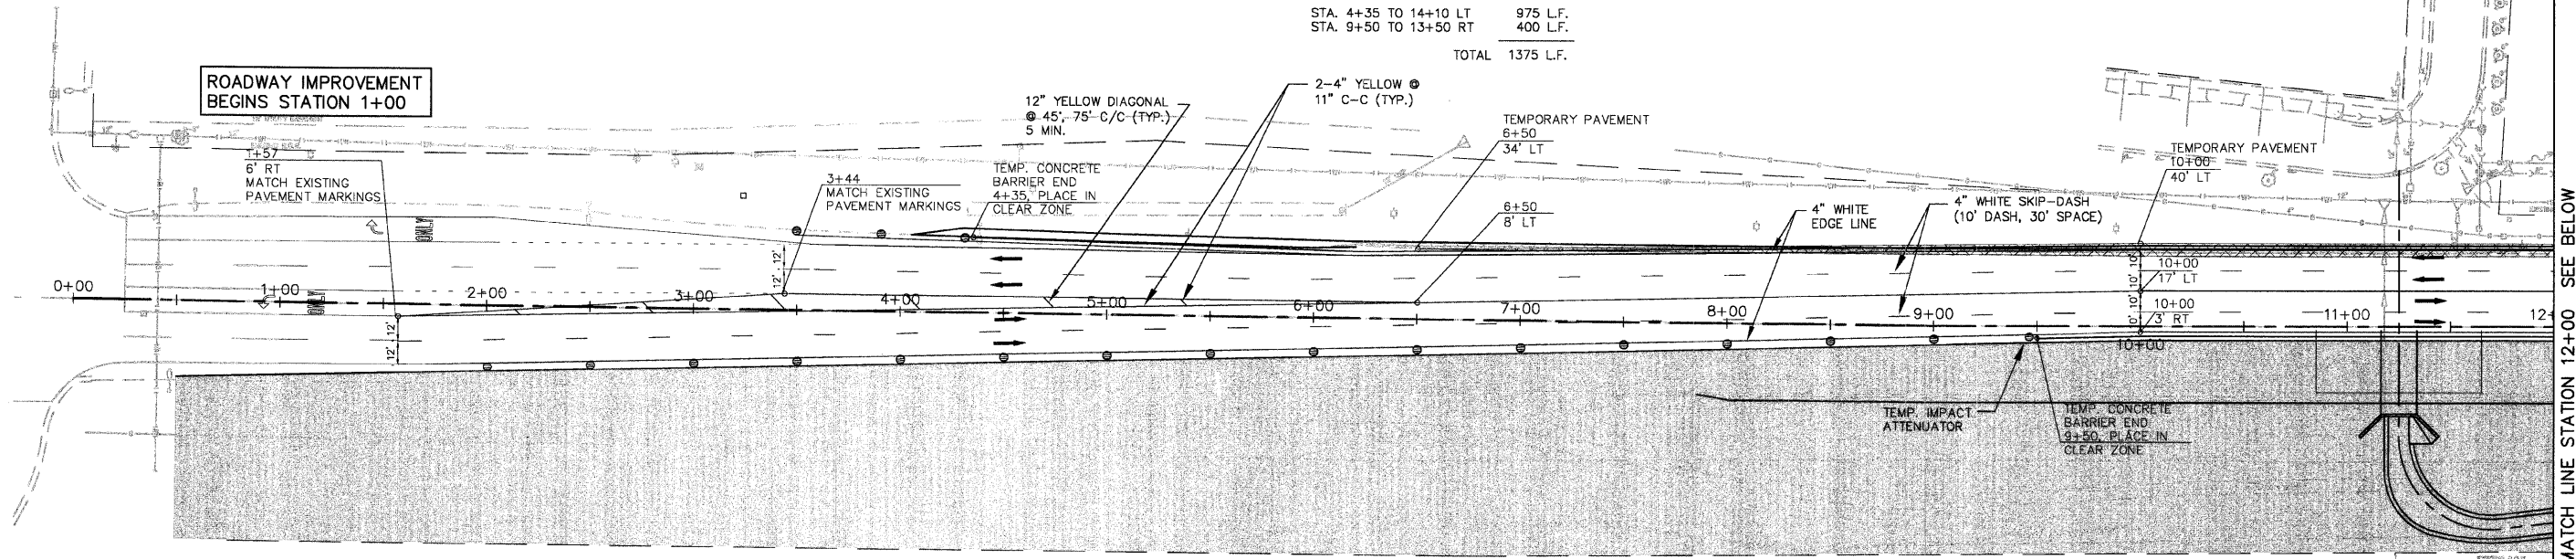


RANDALL ROAD
STAGE I

SCALE: 1" = 40'

LEGEND

- TRAFFIC CONTROL DEVICE W/ STEADY BURN LIGHT
- OR - (BARRICADE, DRUM VERTICAL PANEL)
- ▨ LIMITS OF CONSTRUCTION
- ▨ CONCRETE PAVEMENT JOINTS
- ➔ DIRECTION OF TRAFFIC MOVEMENT
- ▨ TEMPORARY PAVEMENT
- ⊥ TYPE III BARRICADE
- - - PROPOSED ROW
- - - PROP. TEMP. CONST. EASEMENT

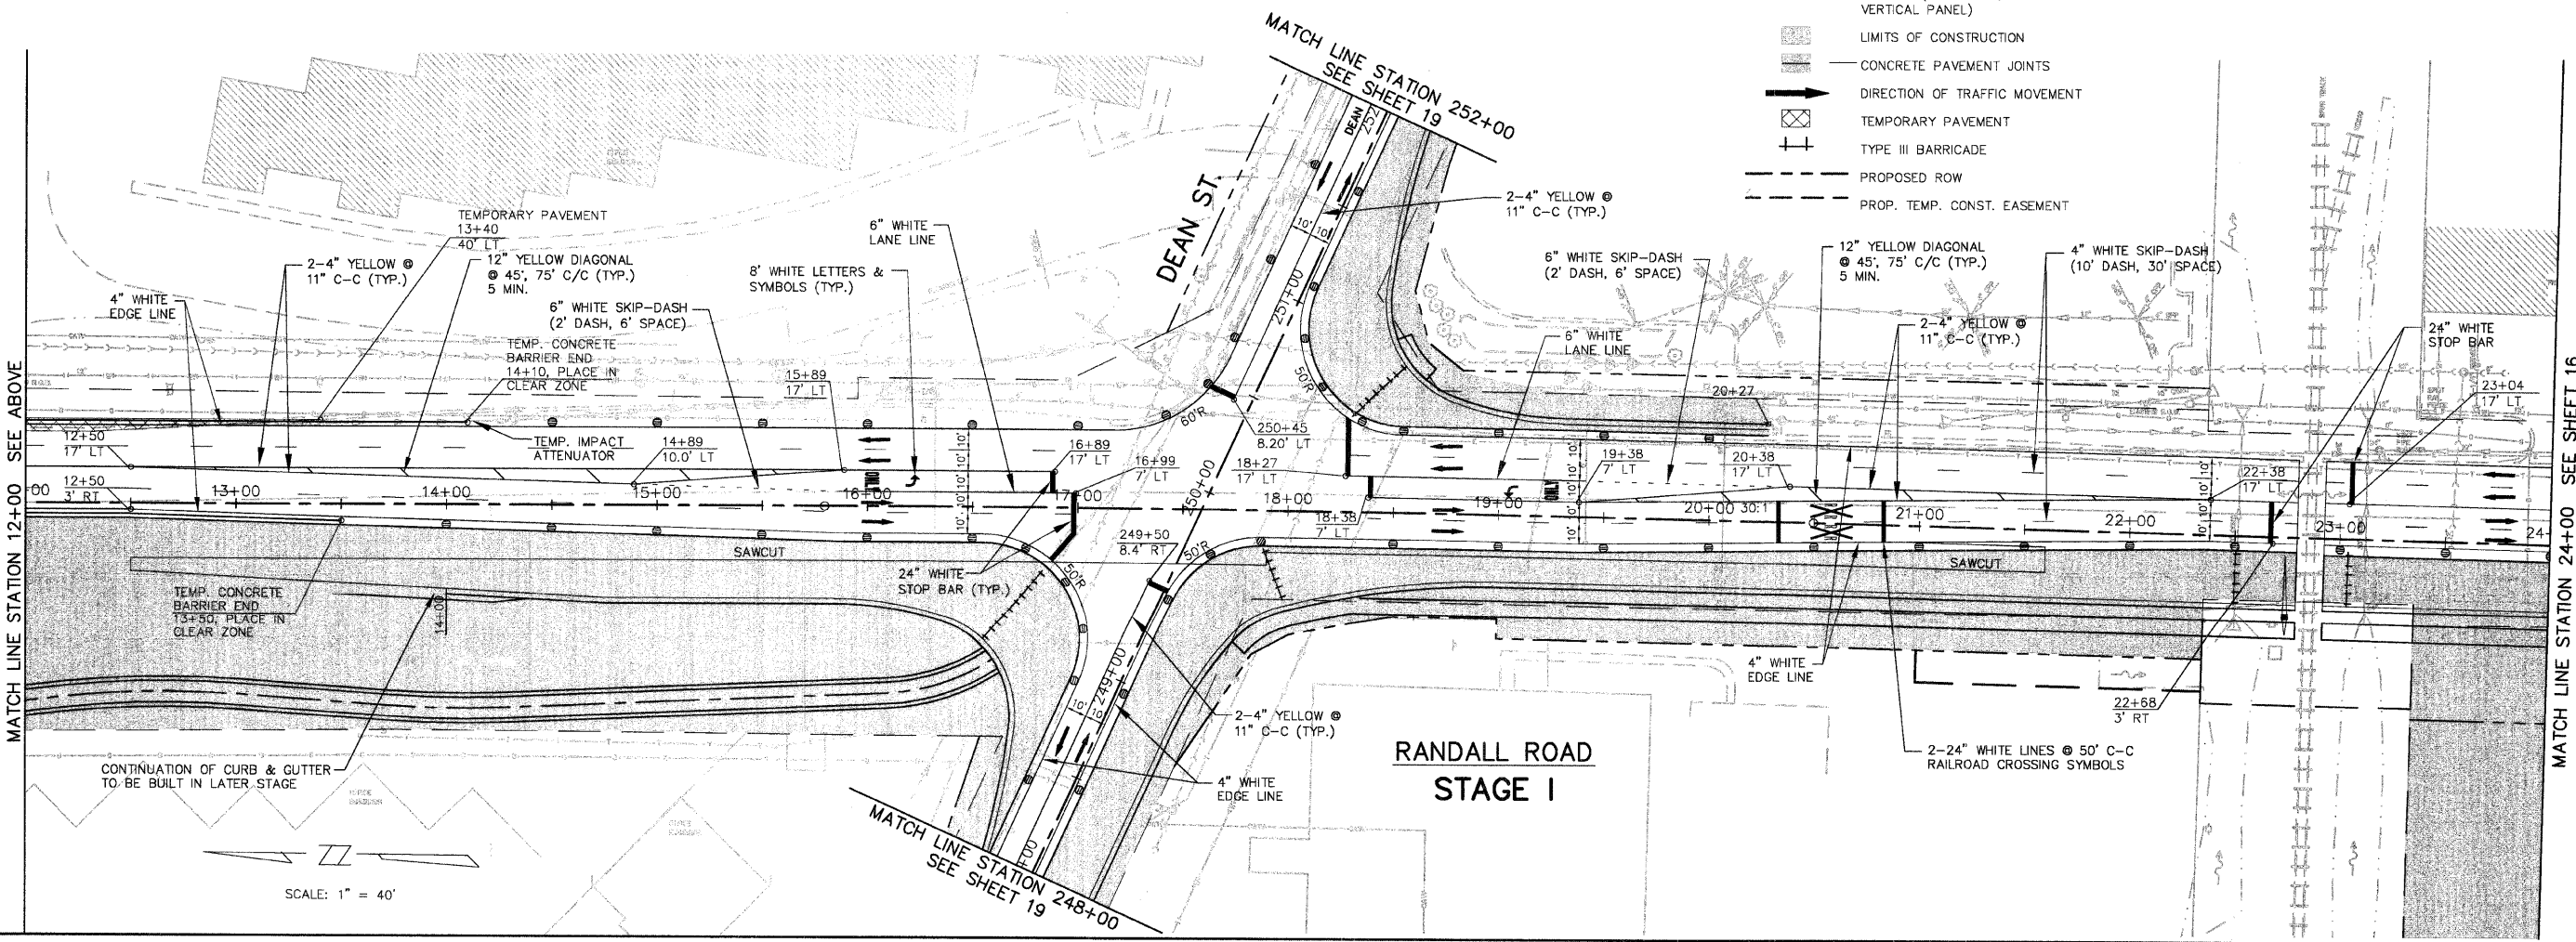

RANDALL ROAD
STAGE I

SCALE: 1" = 40'

MATCH LINE STATION 12+00 SEE BELOW

MATCH LINE STATION 12+00 SEE ABOVE

MATCH LINE STATION 24+00 SEE SHEET 16