

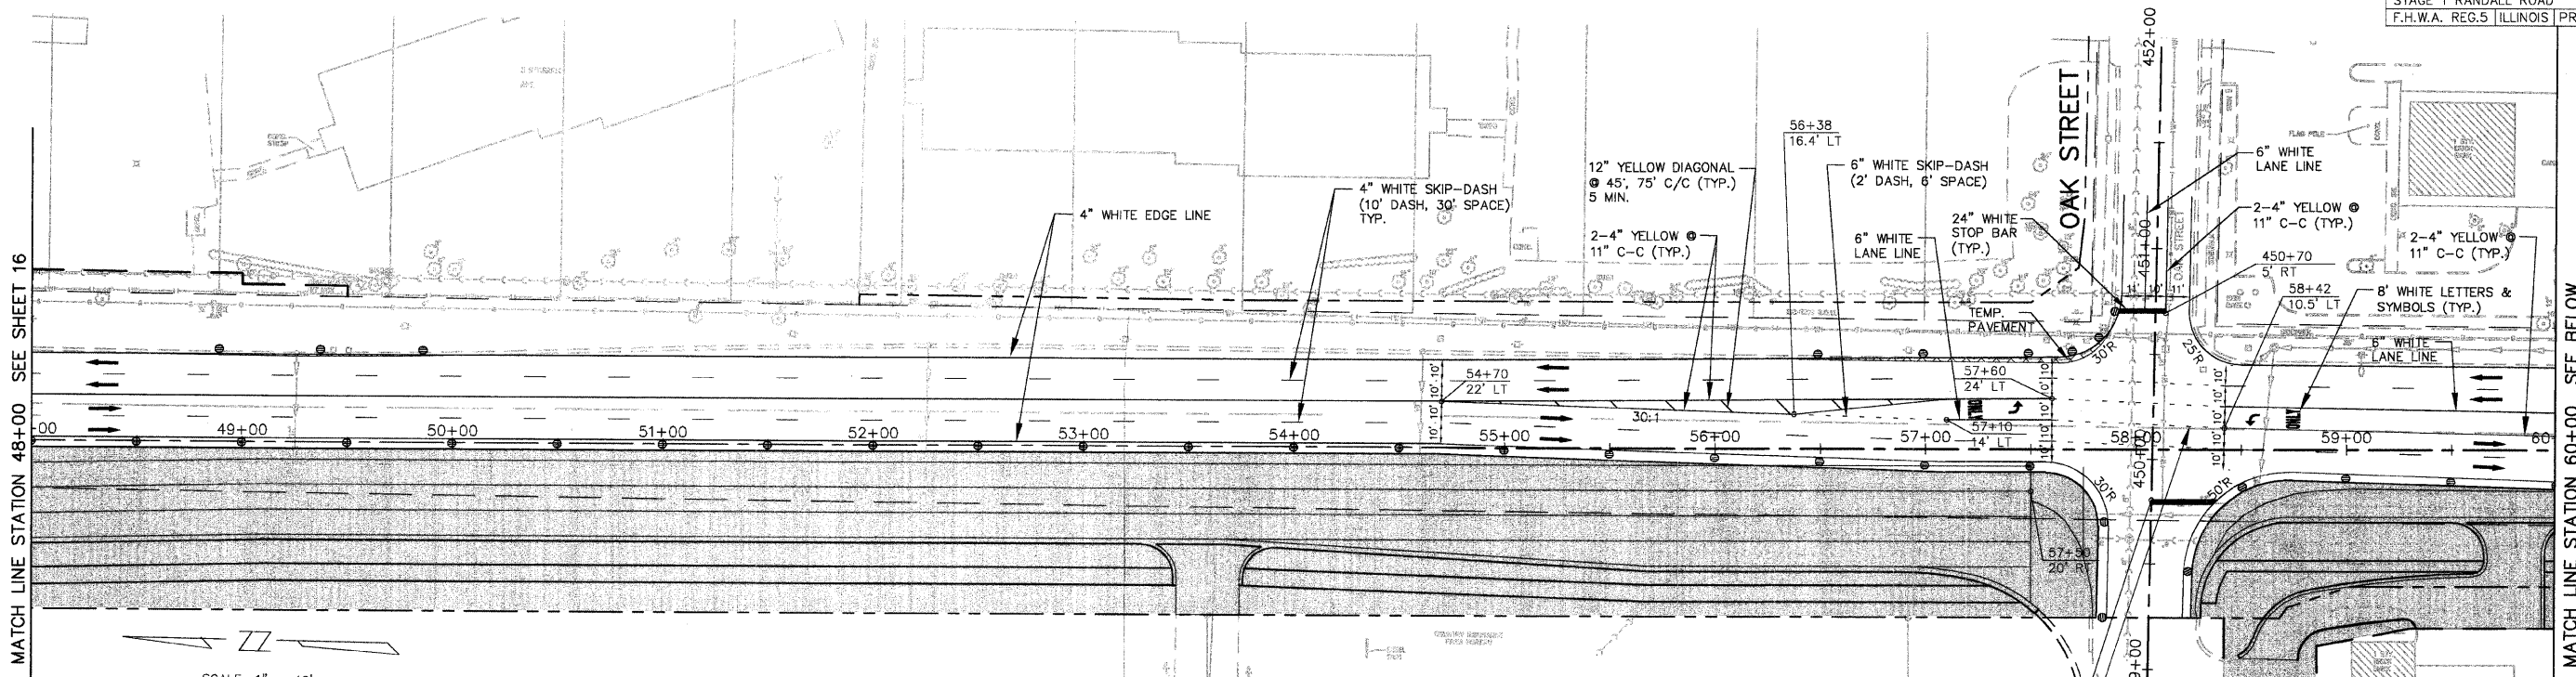


F.A.P. ROUTE	COUNTY SECTION	COUNTY	TOTAL SHEET
336	99-00243-00-PV	KANE	SHTS. NO.
	CONTRACT NO.		268 17
	83782		
STAGE 1 RANDALL ROAD			PROJECT F-0336(00B)
F.H.W.A. REG.5 ILLINOIS			

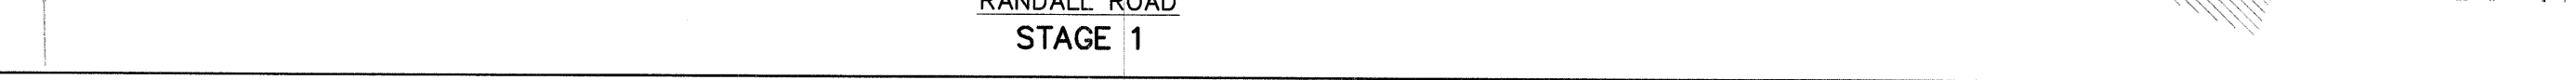

**RANDALL ROAD
STAGE 1**

- LEGEND**
- TRAFFIC CONTROL DEVICE W/ STEADY BURN LIGHT
 - OR - (BARRICADE, DRUM VERTICAL PANEL)
 - ▨ LIMITS OF CONSTRUCTION
 - CONCRETE PAVEMENT JOINTS
 - ➔ DIRECTION OF TRAFFIC MOVEMENT
 - ▨ TEMPORARY PAVEMENT
 - ⊕ TYPE III BARRICADE
 - - - PROPOSED ROW
 - PROP. TEMP. CONST. EASEMENT

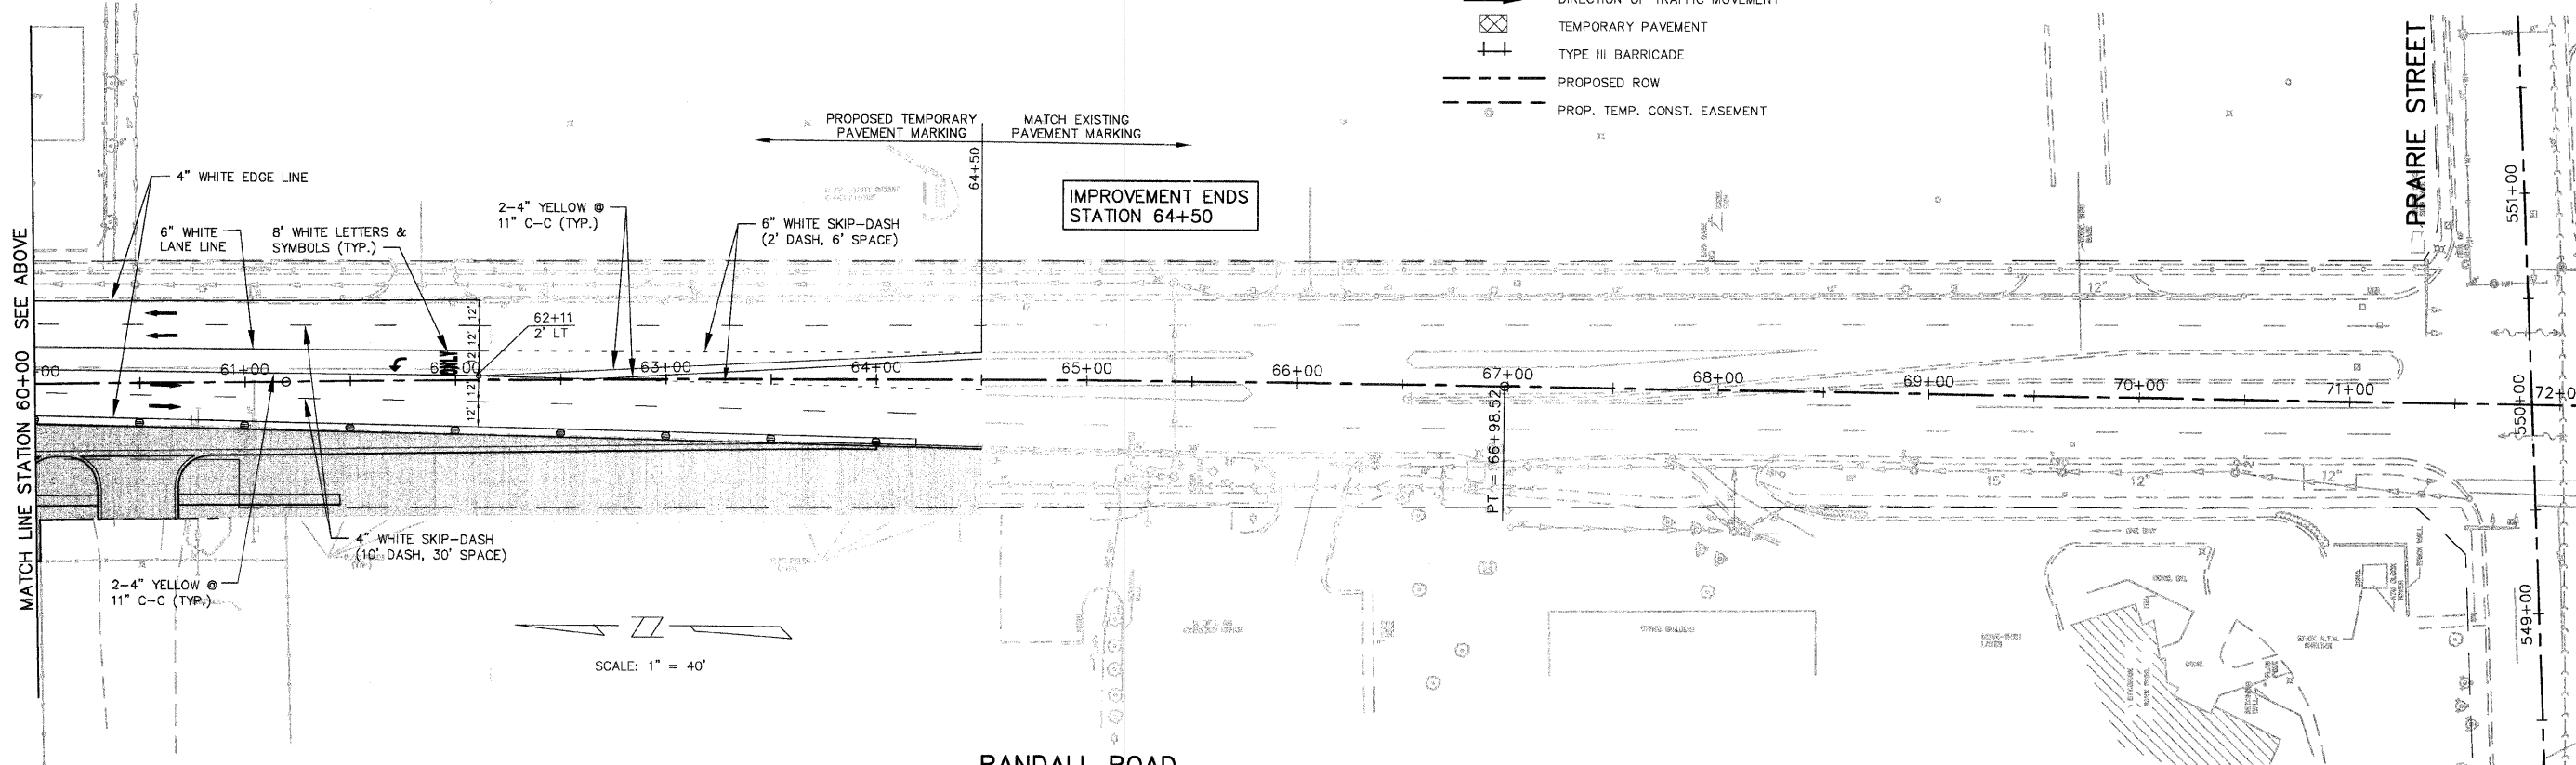

**RANDALL ROAD
STAGE 1**