


| | | | |
|---|----------------|--------|-------------|
| F.A.P. ROUTE | COUNTY SECTION | COUNTY | TOTAL SHEET |
| 336 | 99-00243-00-PV | KANE | 268 |
| CONTRACT NO. 83782 | | | 20 |
| STAGE 1A DEAN STREET | | | |
| F.H.W.A. REG.5 ILLINOIS PROJECT F-0336(008) | | | |

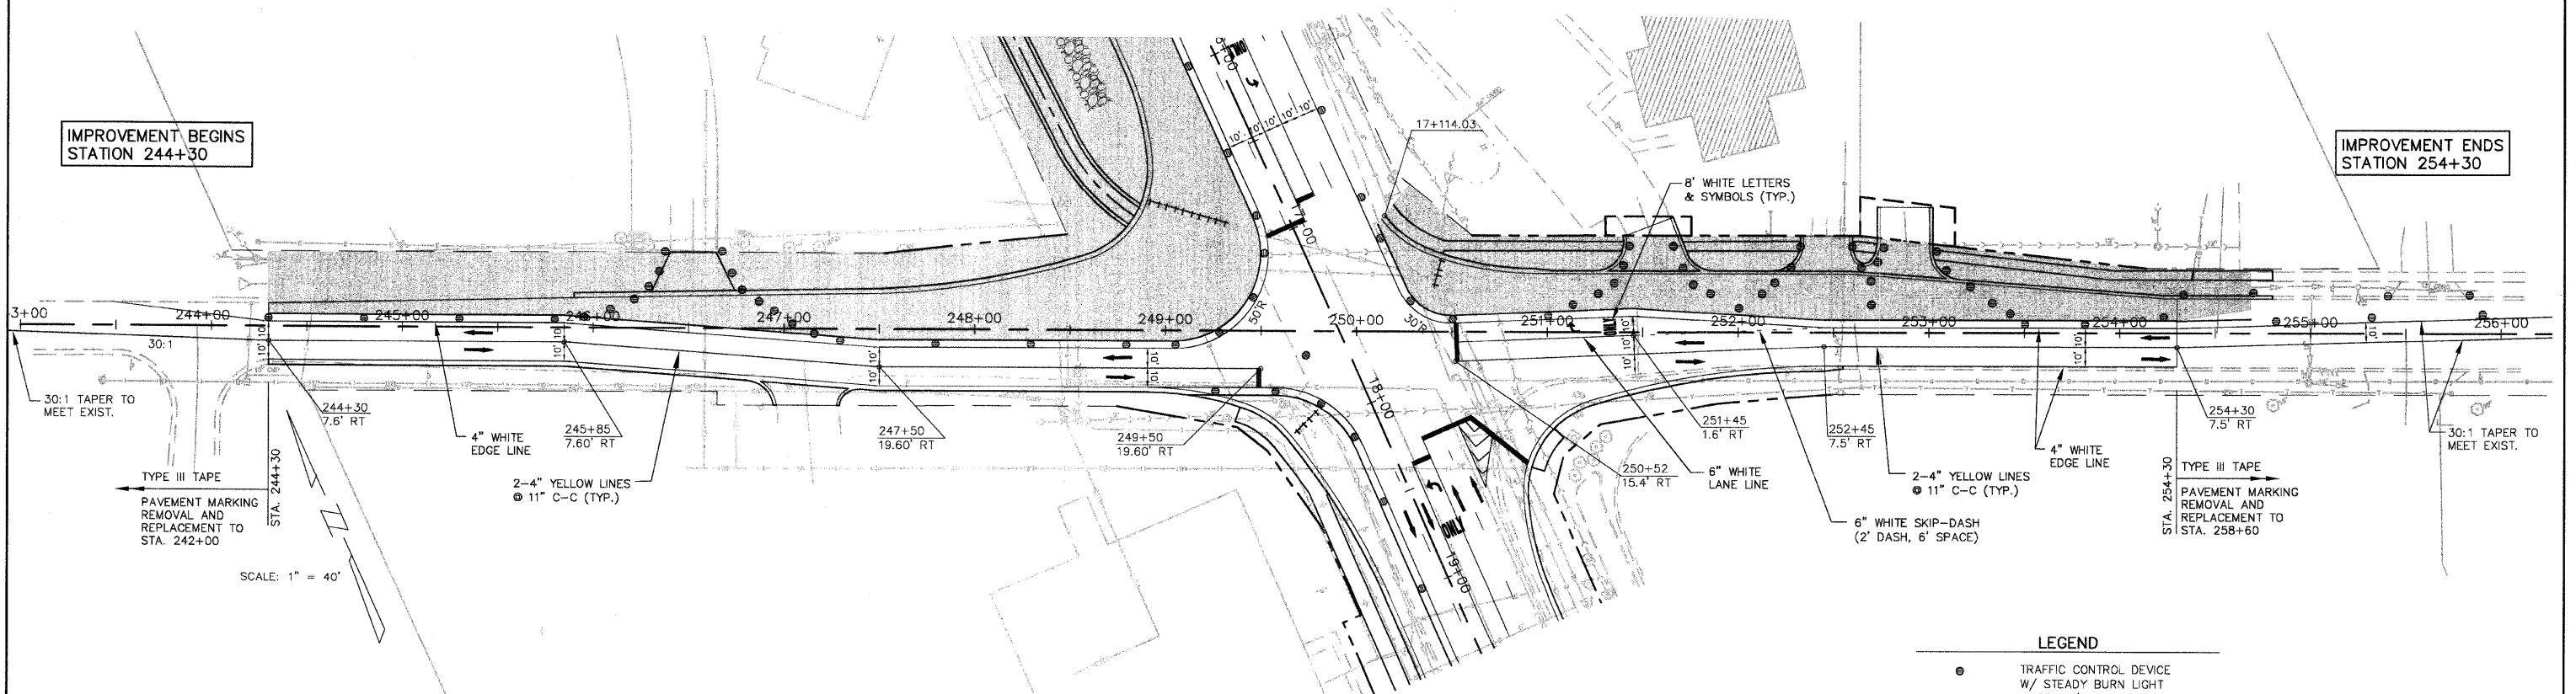

DEAN STREET
 STAGE 1-PHASE 2

LEGEND

| | |
|-------|--|
| ● | TRAFFIC CONTROL DEVICE W/ STEADY BURN LIGHT - OR - (BARRICADE, DRUM VERTICAL PANEL) |
| ▨ | LIMITS OF CONSTRUCTION |
| ▧ | CONCRETE PAVEMENT JOINTS |
| → | DIRECTION OF TRAFFIC MOVEMENT |
| ⊠ | TEMPORARY PAVEMENT |
| ⊥ | TYPE III BARRICADE |
| --- | PROPOSED ROW |
| - - - | PROP. TEMP. CONST. EASEMENT |

IMPROVEMENT BEGINS
 STATION 244+30

IMPROVEMENT ENDS
 STATION 254+30

SCALE: 1" = 40'

TYPE III TAPE
 PAVEMENT MARKING
 REMOVAL AND
 REPLACEMENT TO
 STA. 242+00

TYPE III TAPE
 PAVEMENT MARKING
 REMOVAL AND
 REPLACEMENT TO
 STA. 258+60