


LOCATION	QUANTITY STAGE 1A	QUANTITY STAGE 1
STA. 4+35 TO 14+10 LT	300 L.F.	975 L.F.
STA. 10+00 TO 13+00 LT	290' L.F.	
STA. 9+60 RT. TO 12+50 RT	490' L.F.	
STA. 8+60 RT TO 13+50 RT		
TOTAL	1080 L.F.	975 L.F.

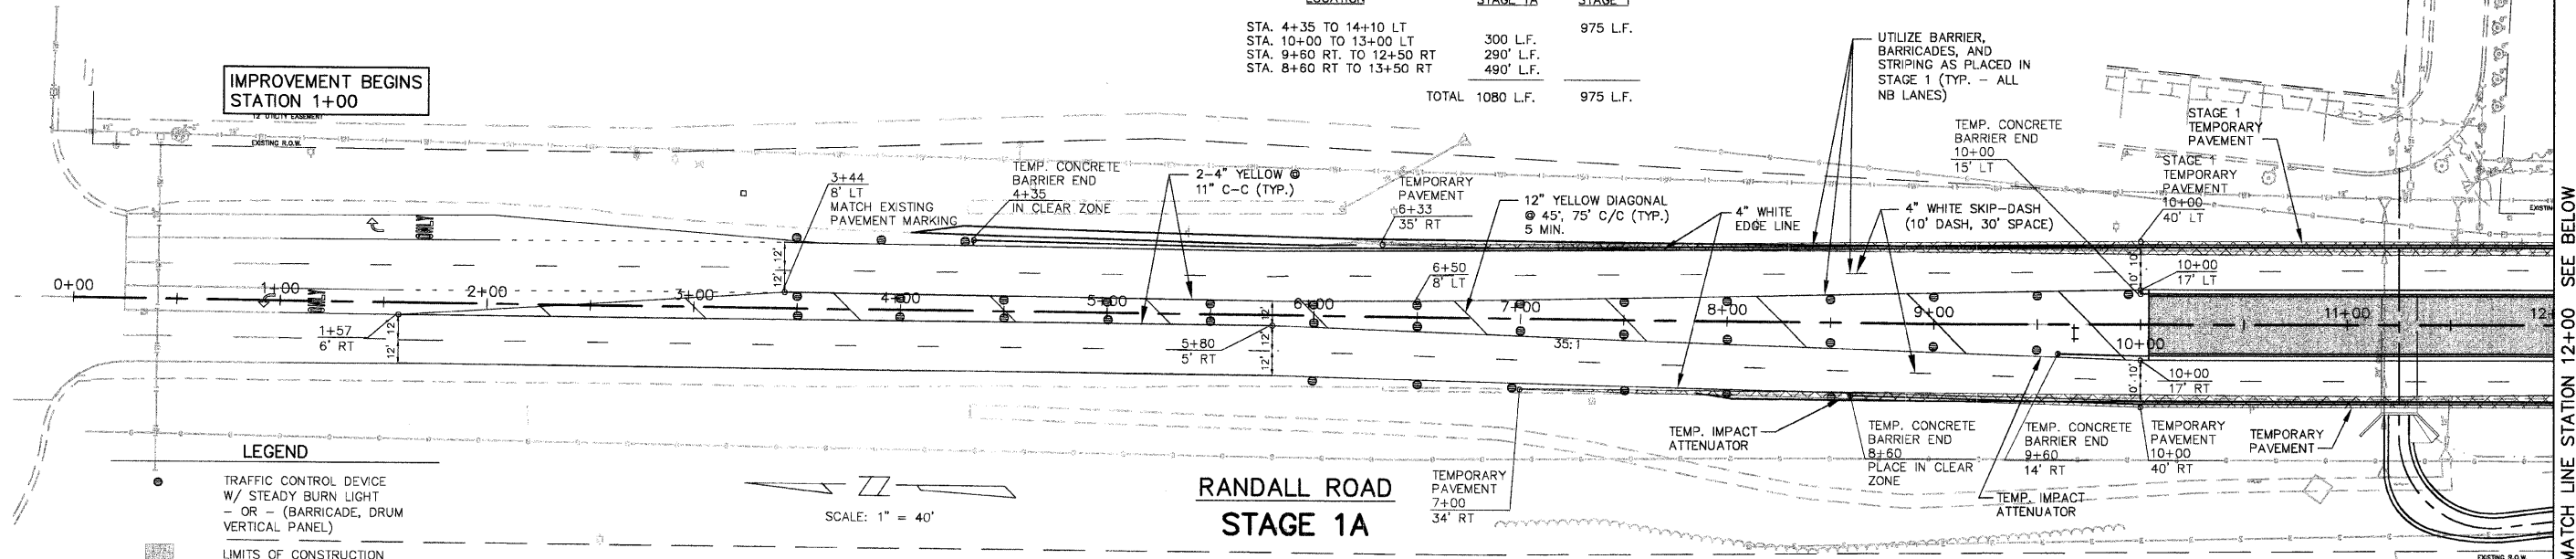


- LEGEND**
- TRAFFIC CONTROL DEVICE W/ STEADY BURN LIGHT
 - OR - (BARRICADE, DRUM VERTICAL PANEL)
 - ▨ LIMITS OF CONSTRUCTION
 - ▨ CONCRETE PAVEMENT JOINTS
 - ➔ DIRECTION OF TRAFFIC MOVEMENT
 - ▨ TEMPORARY PAVEMENT
 - ⊥ TYPE III BARRICADE
 - - - PROPOSED ROW
 - - - PROP. TEMP. CONST. EASEMENT

SCALE: 1" = 40'

**RANDALL ROAD
STAGE 1A**

MATCH LINE STATION 12+00 SEE BELOW

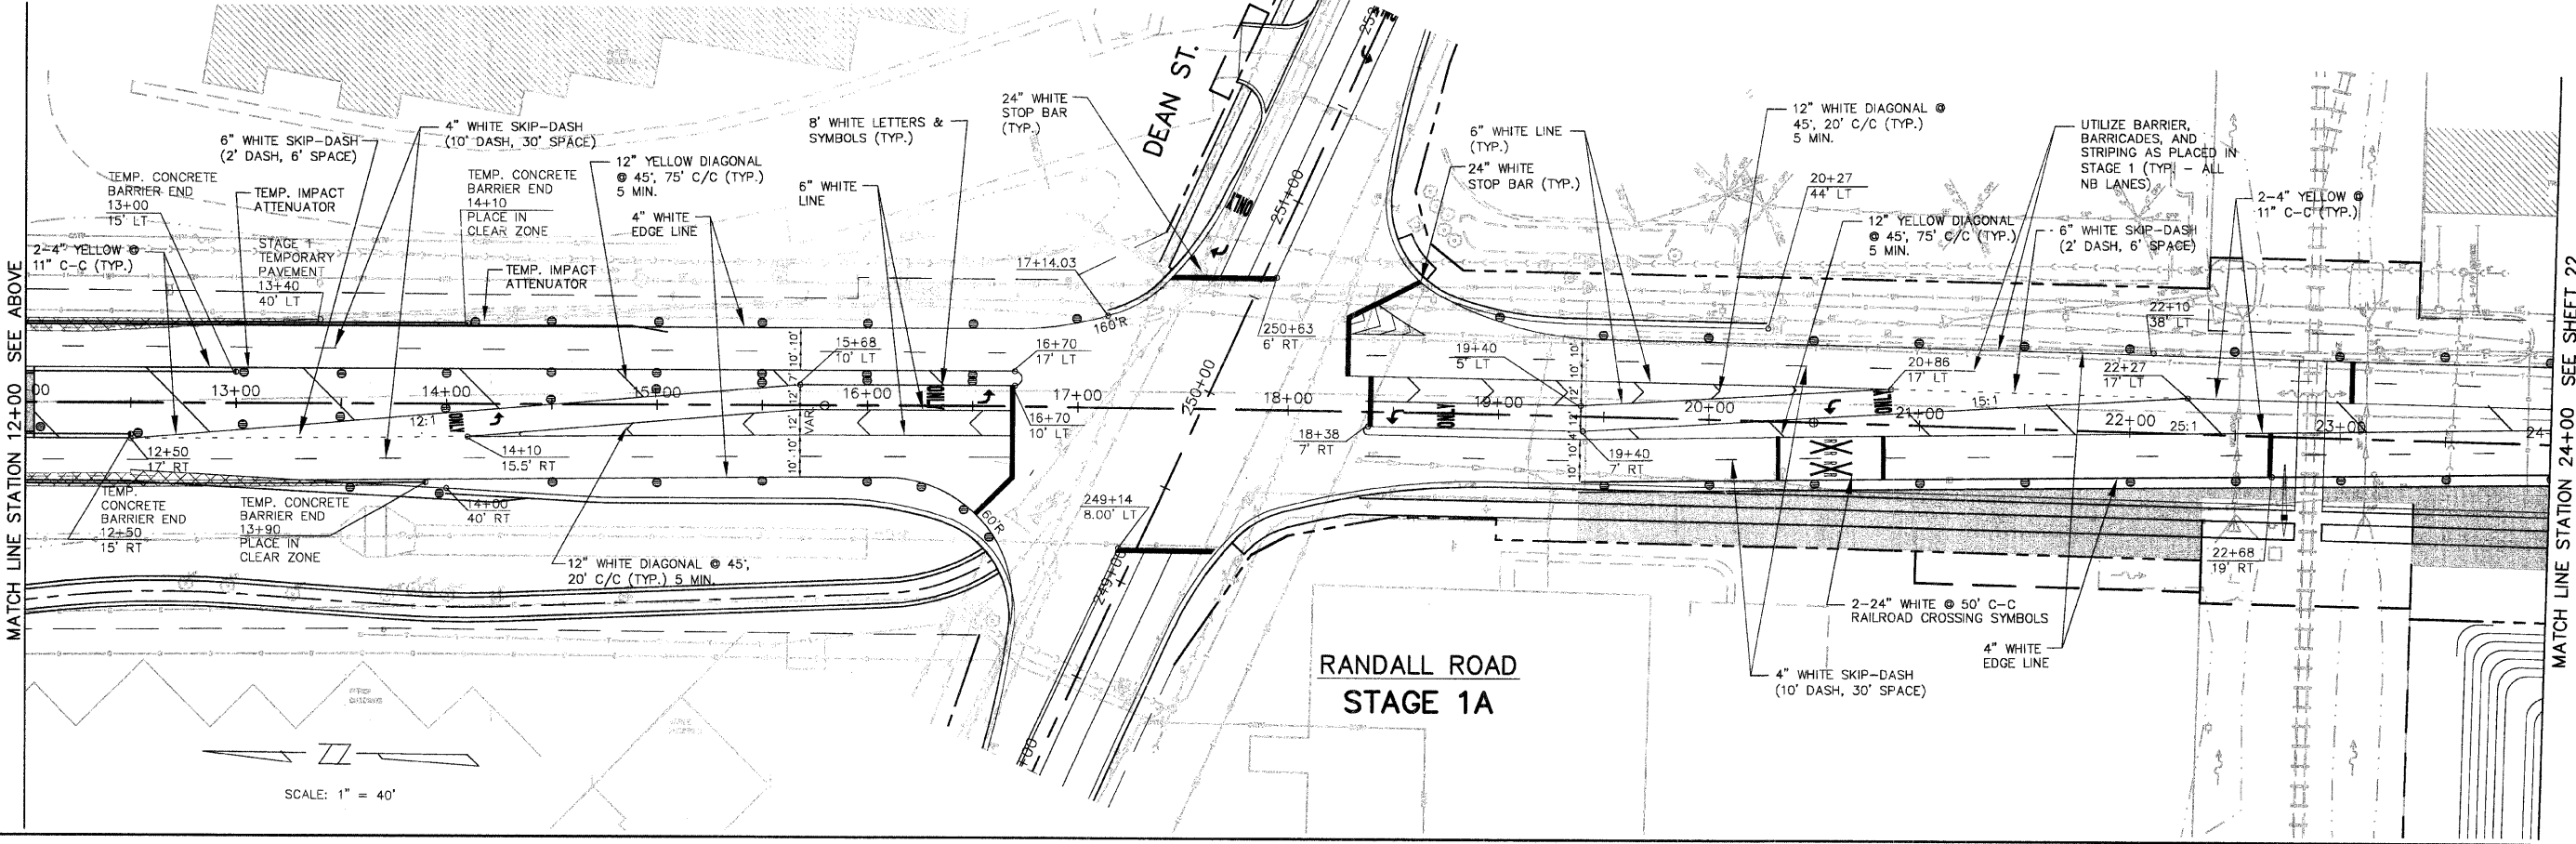

SCALE: 1" = 40'

**RANDALL ROAD
STAGE 1A**

MATCH LINE STATION 12+00 SEE ABOVE

MATCH LINE STATION 24+00 SEE SHEET 22