


F.A.P. ROUTE	COUNTY SECTION	COUNTY	TOTAL SHEET
336	99-00243-00-PV	KANE	228
	CONTRACT NO.		
	83782		
STAGE 1A RANDALL ROAD & DEAN STREET			
F.H.W.A. REG.5 ILLINOIS PROJECT F-0336(008)			

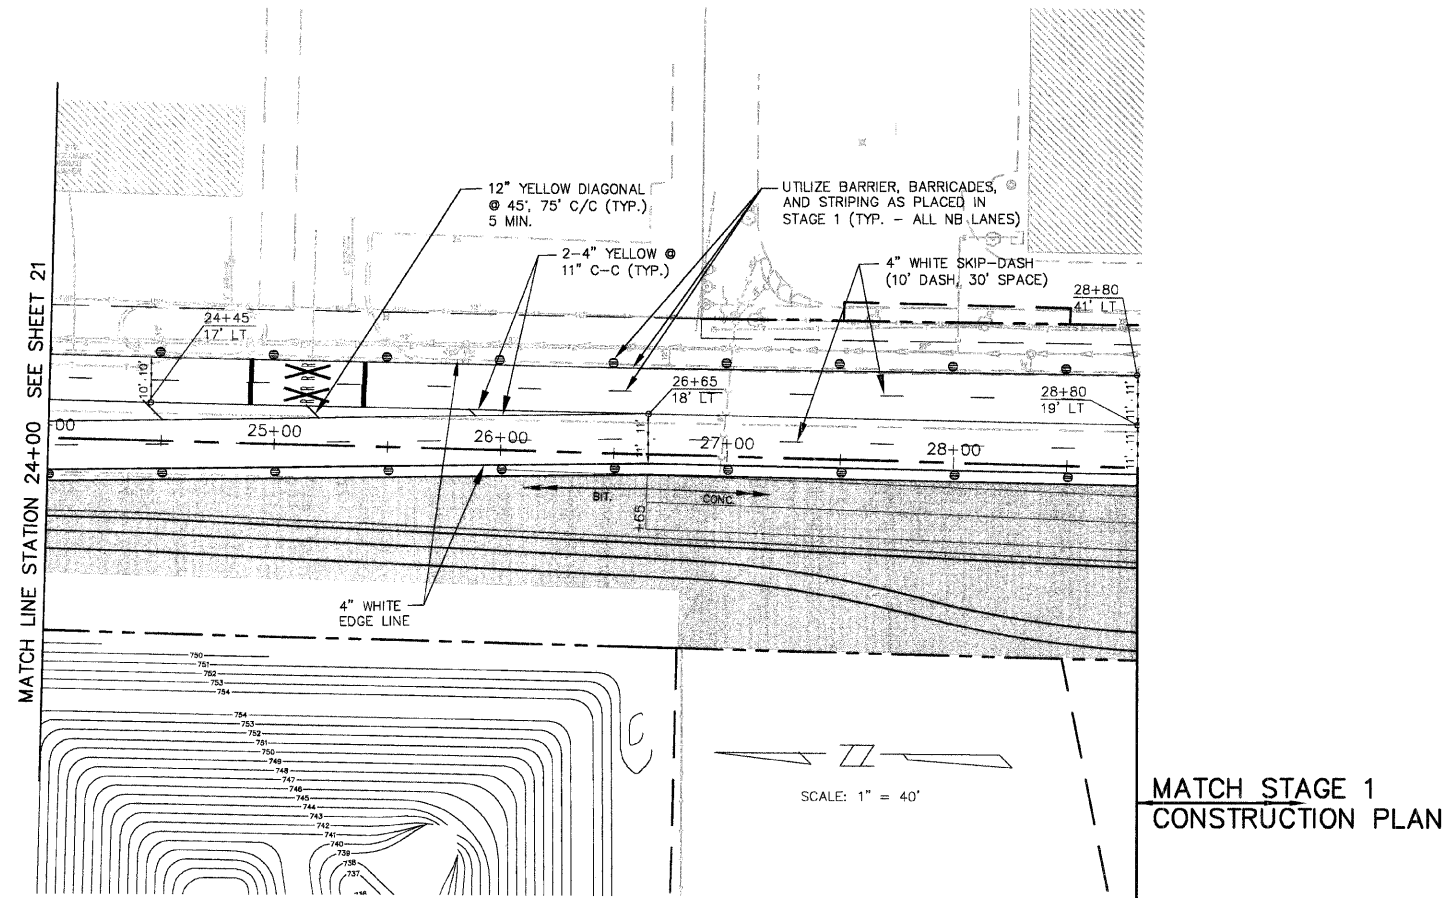

**RANDALL ROAD
 STAGE 1A**

LEGEND

●	TRAFFIC CONTROL DEVICE W/ STEADY BURN LIGHT - OR - (BARRICADE, DRUM VERTICAL PANEL)
▨	LIMITS OF CONSTRUCTION
---	CONCRETE PAVEMENT JOINTS
→	DIRECTION OF TRAFFIC MOVEMENT
⊠	TEMPORARY PAVEMENT
⊕	TYPE III BARRICADE
---	PROPOSED ROW
---	PROP. TEMP. CONST. EASEMENT