



|   |                |        |             |
|---|----------------|--------|-------------|
| F.A.P. ROUTE                                | COUNTY SECTION | COUNTY | TOTAL SHEET |
| 336   | 99-00243-00-PV | KANE   | 268         |
| CONTRACT NO. 83782                          |                |        | 27          |
| STAGE 2 ILLINOIS ROUTE 64 / DEAN STREET     |                |        |             |
| F.H.W.A. REG.5 ILLINOIS PROJECT F-0336(008) |                |        |             |

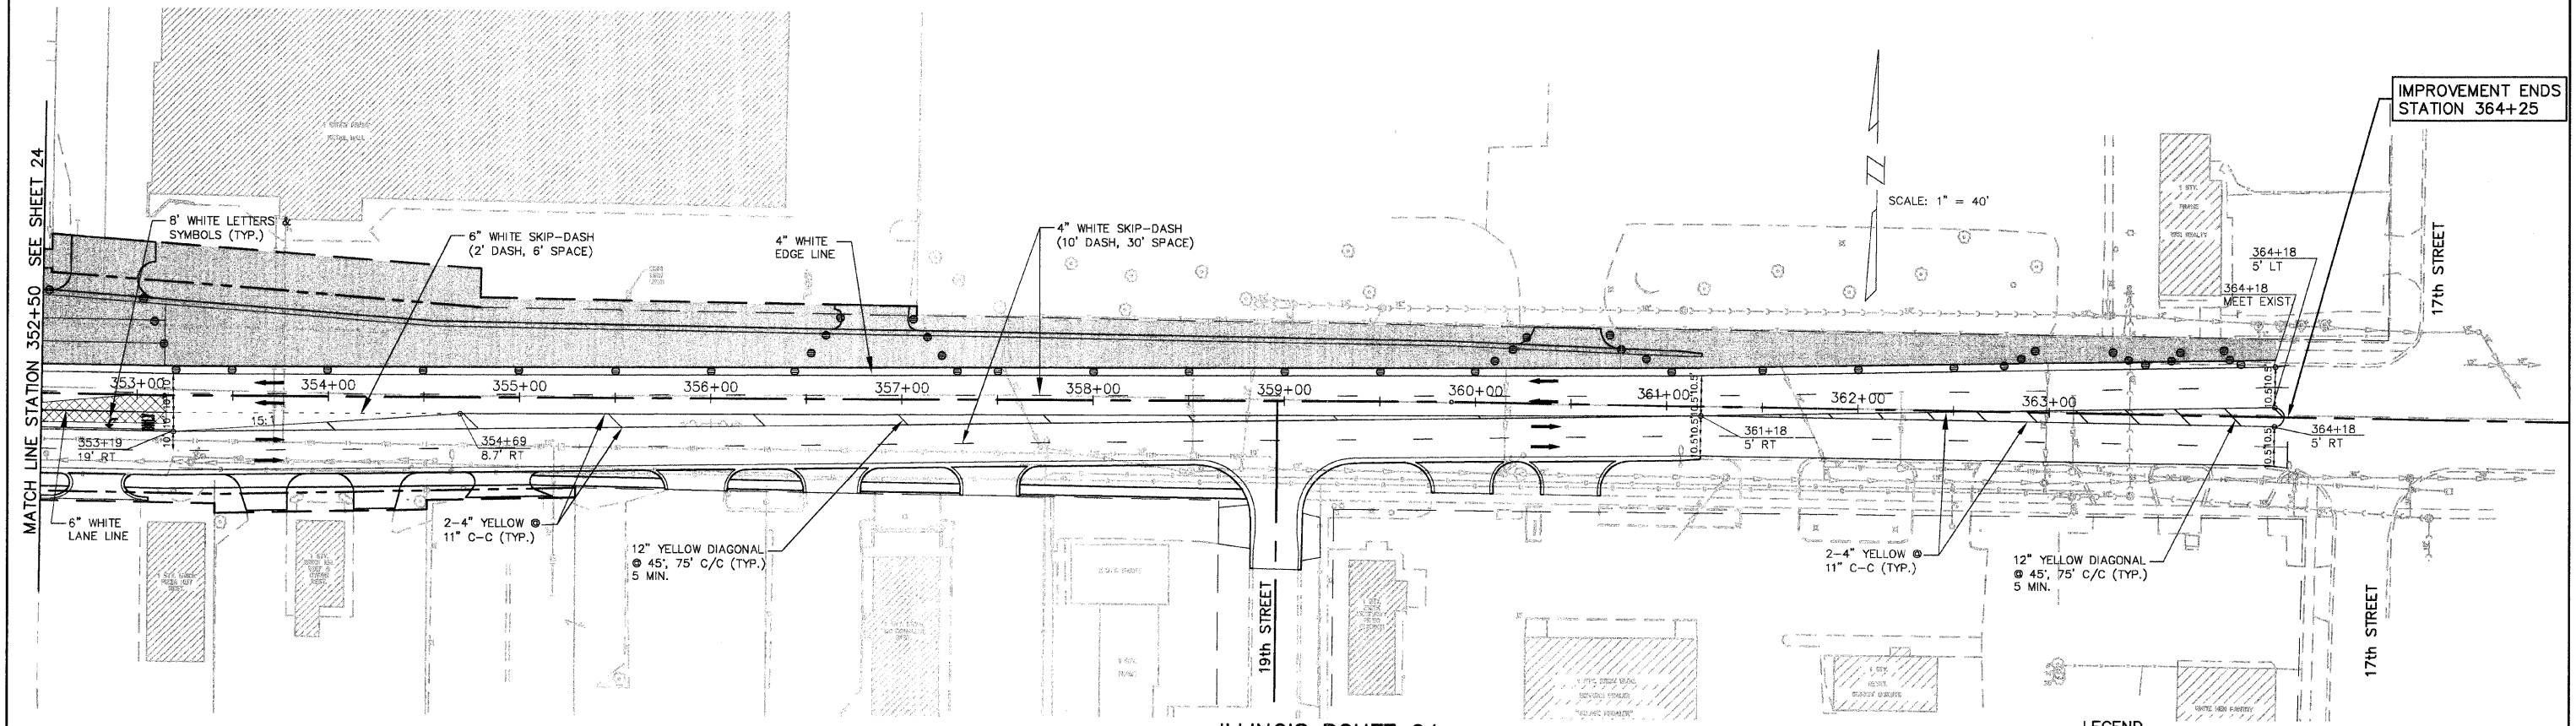

**ILLINOIS ROUTE 64  
 STAGE 2**

**LEGEND**

- TRAFFIC CONTROL DEVICE W/ STEADY BURN LIGHT
- - - (BARRICADE, DRUM VERTICAL PANEL)
- ▨ LIMITS OF CONSTRUCTION
- ▩ CONCRETE PAVEMENT JOINTS
- ➔ DIRECTION OF TRAFFIC MOVEMENT
- ⊠ TEMPORARY PAVEMENT
- ⊕ TYPE III BARRICADE
- - - PROPOSED ROW
- - - PROP. TEMP. CONST. EASEMENT

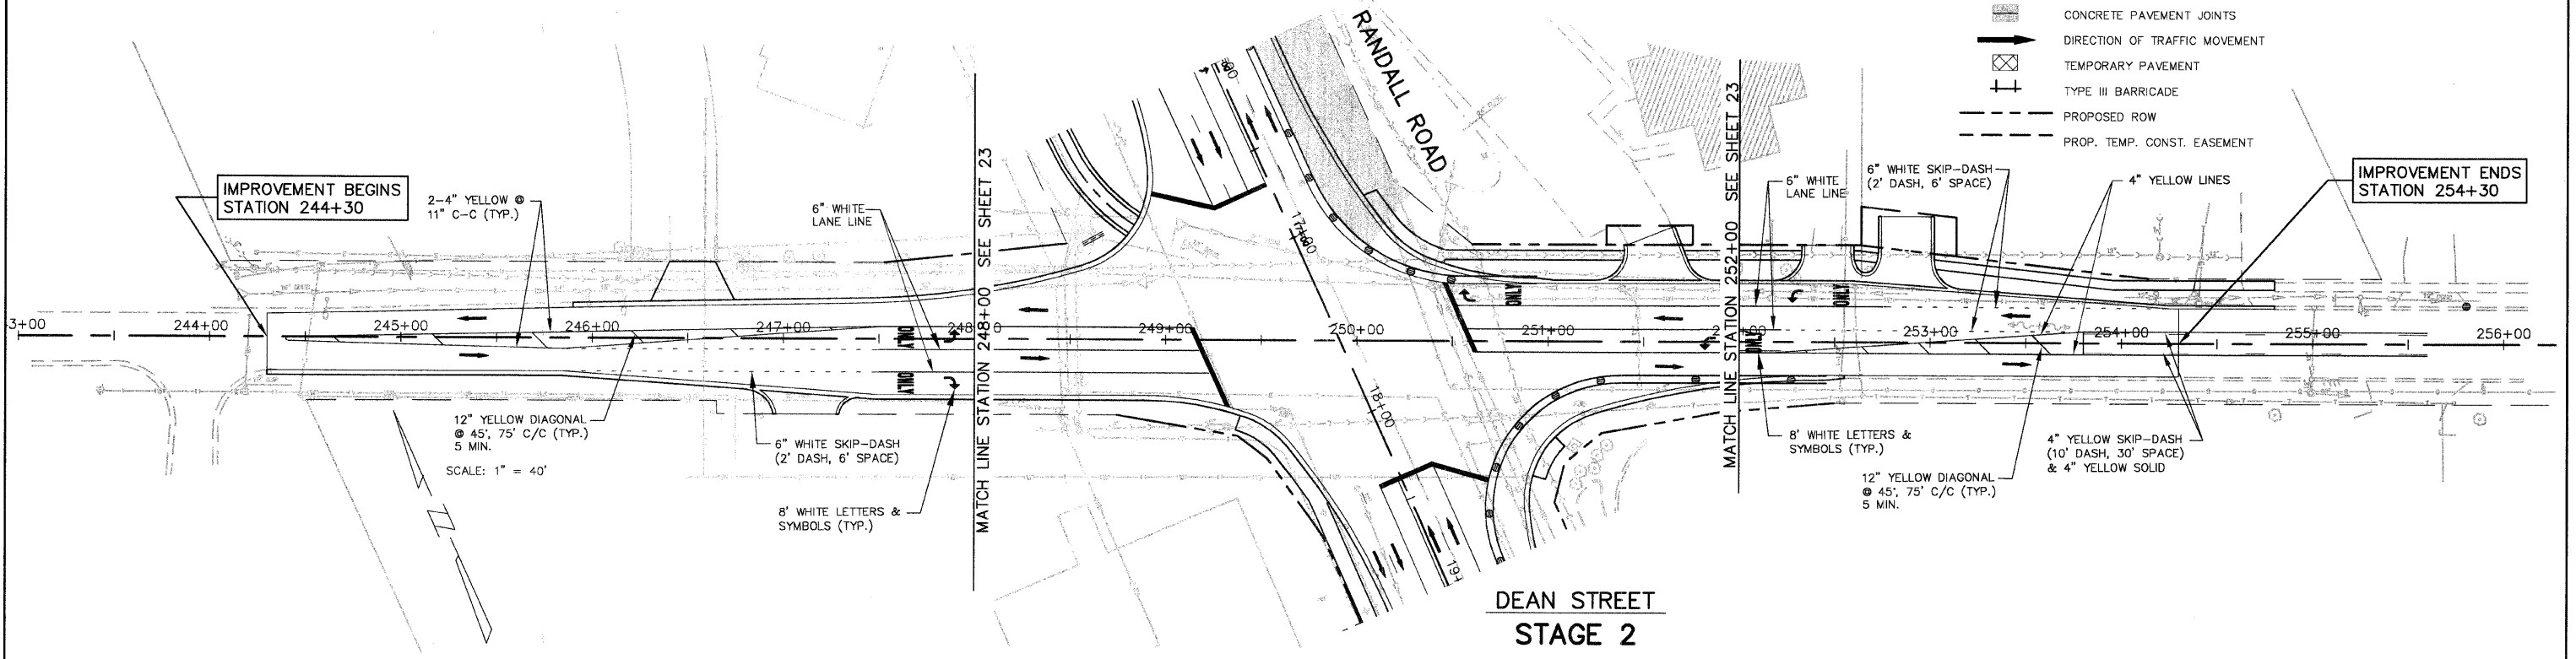

**DEAN STREET  
 STAGE 2**

IMPROVEMENT ENDS  
 STATION 364+25

IMPROVEMENT ENDS  
 STATION 254+30

MATCH LINE STATION 352+50 SEE SHEET 24

MATCH LINE STATION 248+00 SEE SHEET 23

MATCH LINE STATION 252+00 SEE SHEET 23