


F.A.P. ROUTE	COUNTY SECTION	COUNTY	TOTAL SHEET
336	99-00243-00-PV	KANE	268
CONTRACT NO. 83782			28
STAGE 3 RANDALL ROAD			
F.H.W.A. REG.5 ILLINOIS PROJECT F-0336(008)			

**LEGEND**

- TRAFFIC CONTROL DEVICE W/ STEADY BURN LIGHT
- OR - (BARRICADE, DRUM VERTICAL PANEL)
- ▨ LIMITS OF CONSTRUCTION
- ▨ CONCRETE PAVEMENT JOINTS
- ➔ DIRECTION OF TRAFFIC MOVEMENT
- ▨ TEMPORARY PAVEMENT
- ⊕ TYPE III BARRICADE
- - - PROPOSED ROW
- - - PROP. TEMP. CONST. EASEMENT


**TEMPORARY CONCRETE BARRIER**  
 LOCATION: STA. 8+60 RT TO 13+50 RT  
 QUANTITY: 490' L.F.

IMPROVEMENT ENDS  
 STATION 1+00

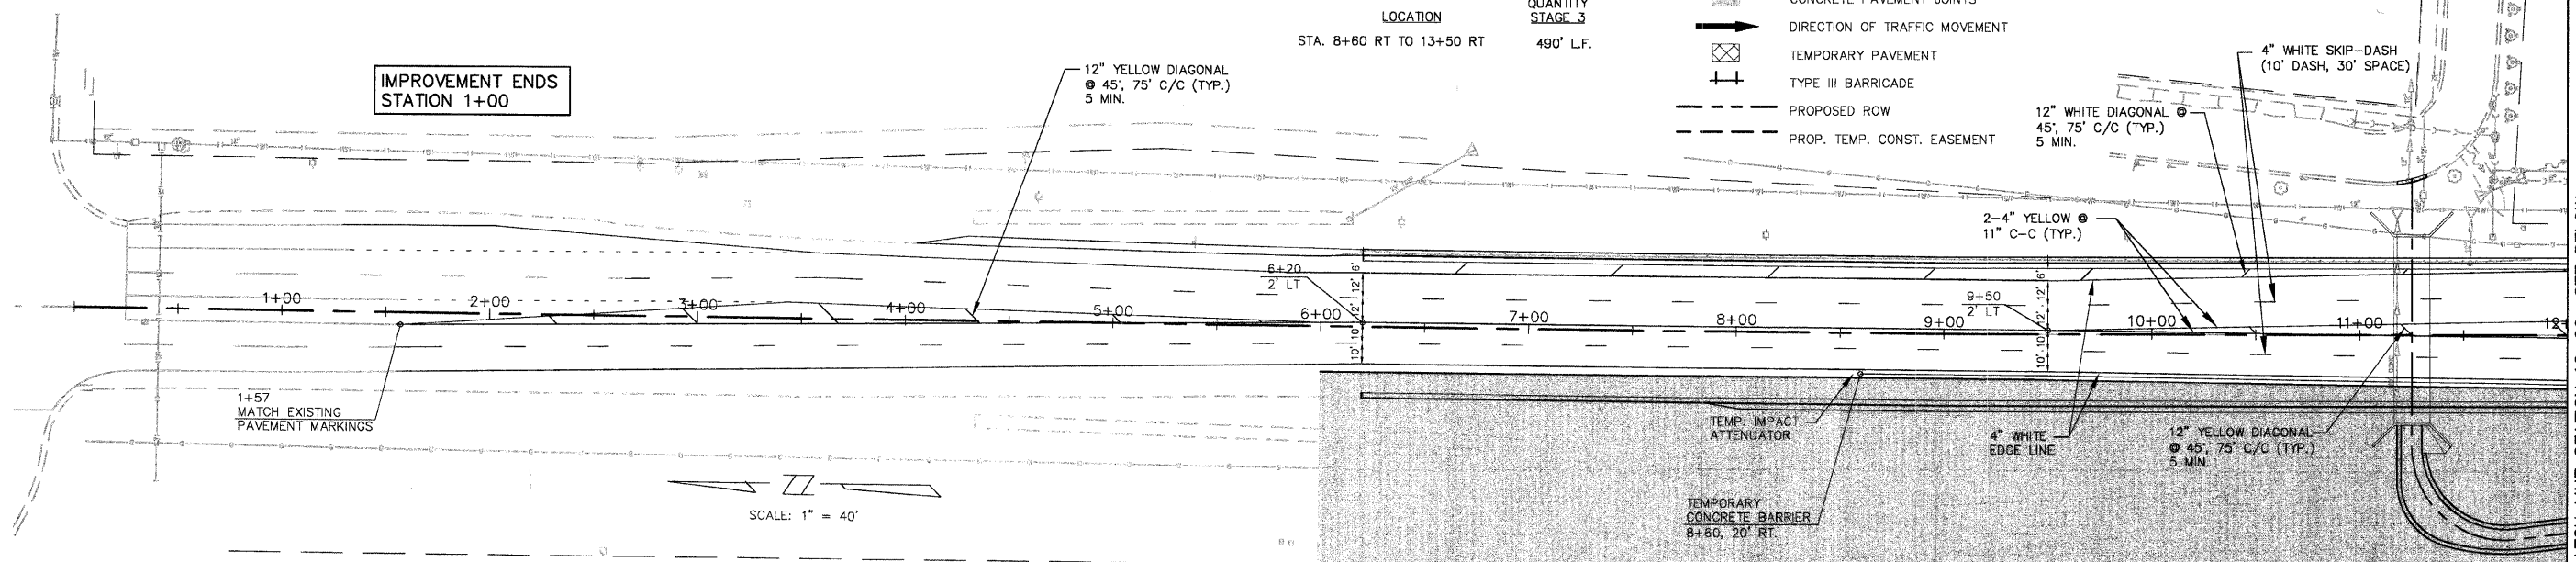

**RANDALL ROAD  
 STAGE 3**

MATCH LINE STATION 12+00 SEE BELOW

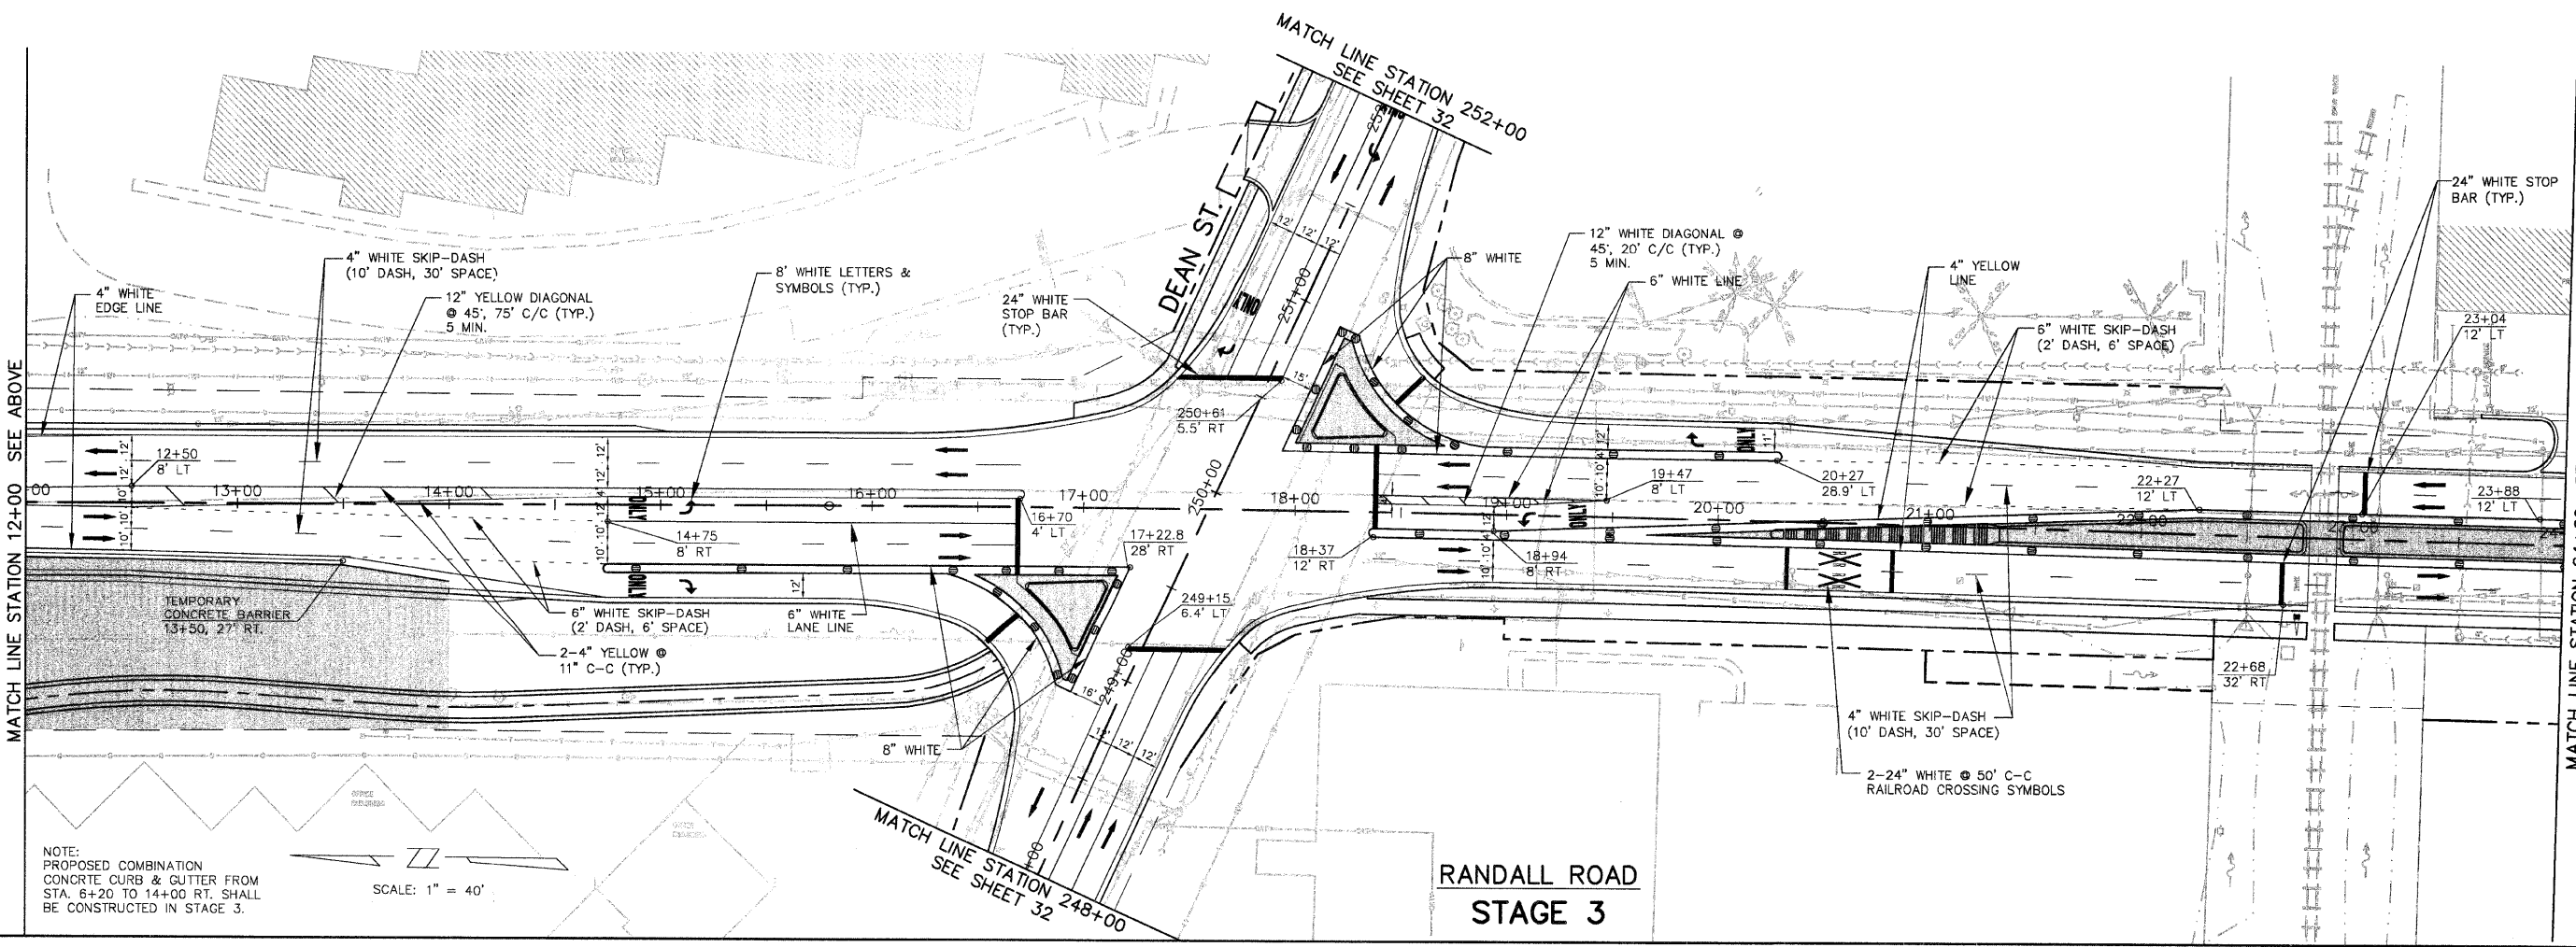

**RANDALL ROAD  
 STAGE 3**

MATCH LINE STATION 12+00 SEE ABOVE

MATCH LINE STATION 24+00 SEE SHEET 29

NOTE:  
 PROPOSED COMBINATION  
 CONCRETE CURB & GUTTER FROM  
 STA. 6+20 TO 14+00 RT. SHALL  
 BE CONSTRUCTED IN STAGE 3.

SCALE: 1" = 40'