



F.A.P. ROUTE	COUNTY SECTION	COUNTY	TOTAL SHEET
336	99-00243-00-PV	KANE	268
CONTRACT NO. 83782			32
STAGE 3 ILLINOIS ROUTE 64 & DEAN STREET			
F.H.W.A. REG.5 ILLINOIS PROJECT F-0336(008)			

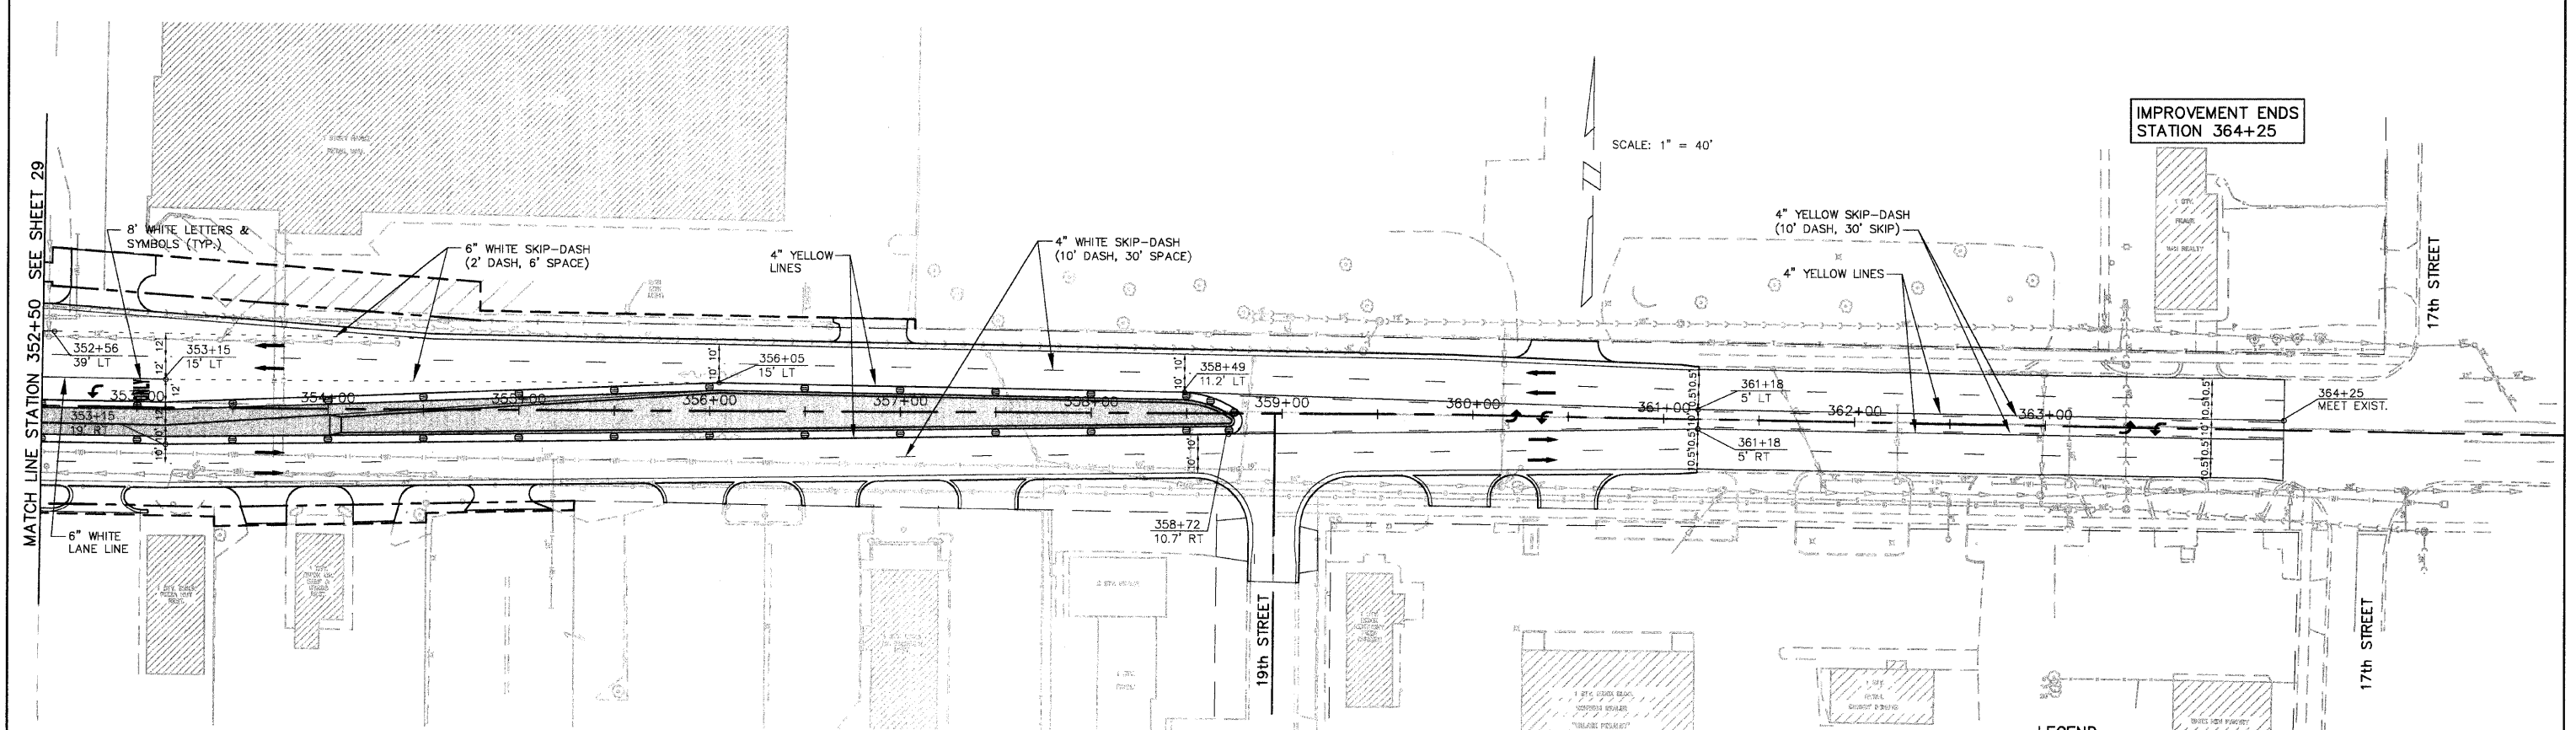

**ILLINOIS ROUTE 64  
 STAGE 3**

**LEGEND**

- TRAFFIC CONTROL DEVICE W/ STEADY BURN LIGHT
- OR - (BARRICADE, DRUM VERTICAL PANEL)
- ▨ LIMITS OF CONSTRUCTION
- ▩ CONCRETE PAVEMENT JOINTS
- ➔ DIRECTION OF TRAFFIC MOVEMENT
- ▧ TEMPORARY PAVEMENT
- ⊥ TYPE III BARRICADE
- - - PROPOSED ROW
- - - PROP. TEMP. CONST. EASEMENT

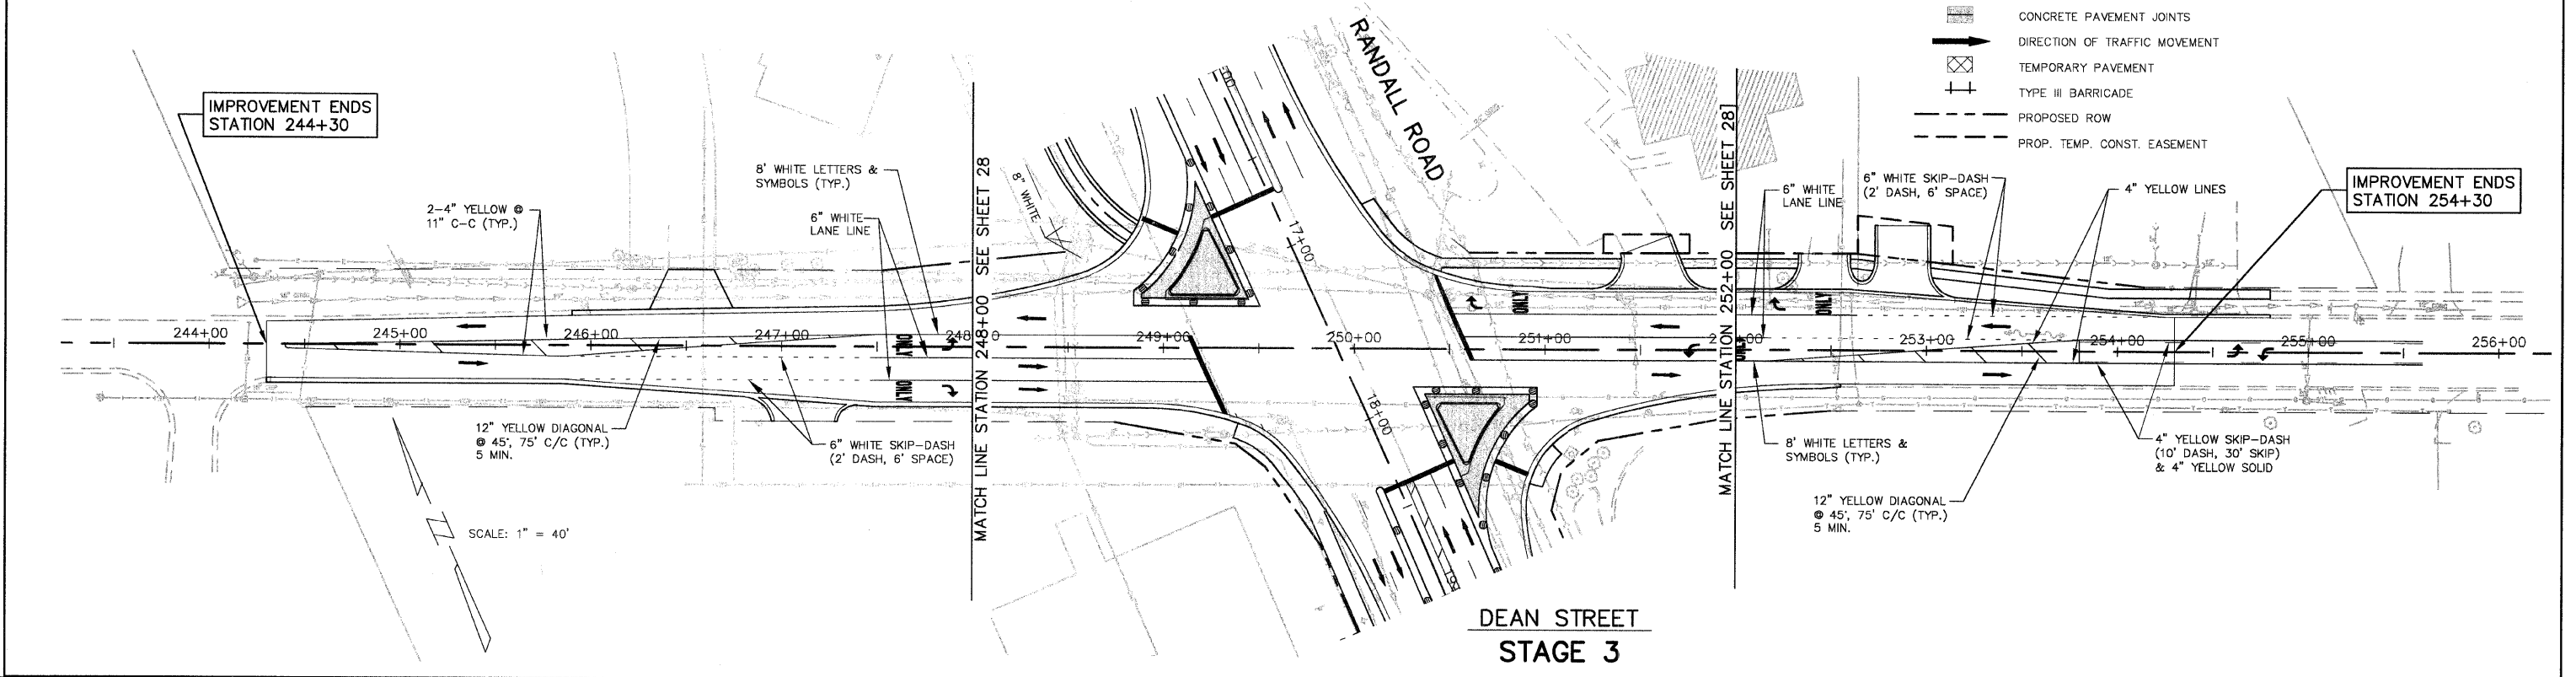

**DEAN STREET  
 STAGE 3**

IMPROVEMENT ENDS STATION 254+30

IMPROVEMENT ENDS STATION 244+30