





F.A.P.	COUNTY	SECTION	COUNTY	TOTAL SHEET
ROUTE 99-00243-00-PV	KANE			NO.
336	CONTRACT NO.	83782	268	33
CONSTRUCTION STAGING				
F.H.W.A. REG.5 ILLINOIS PROJECT F-0336(008)				

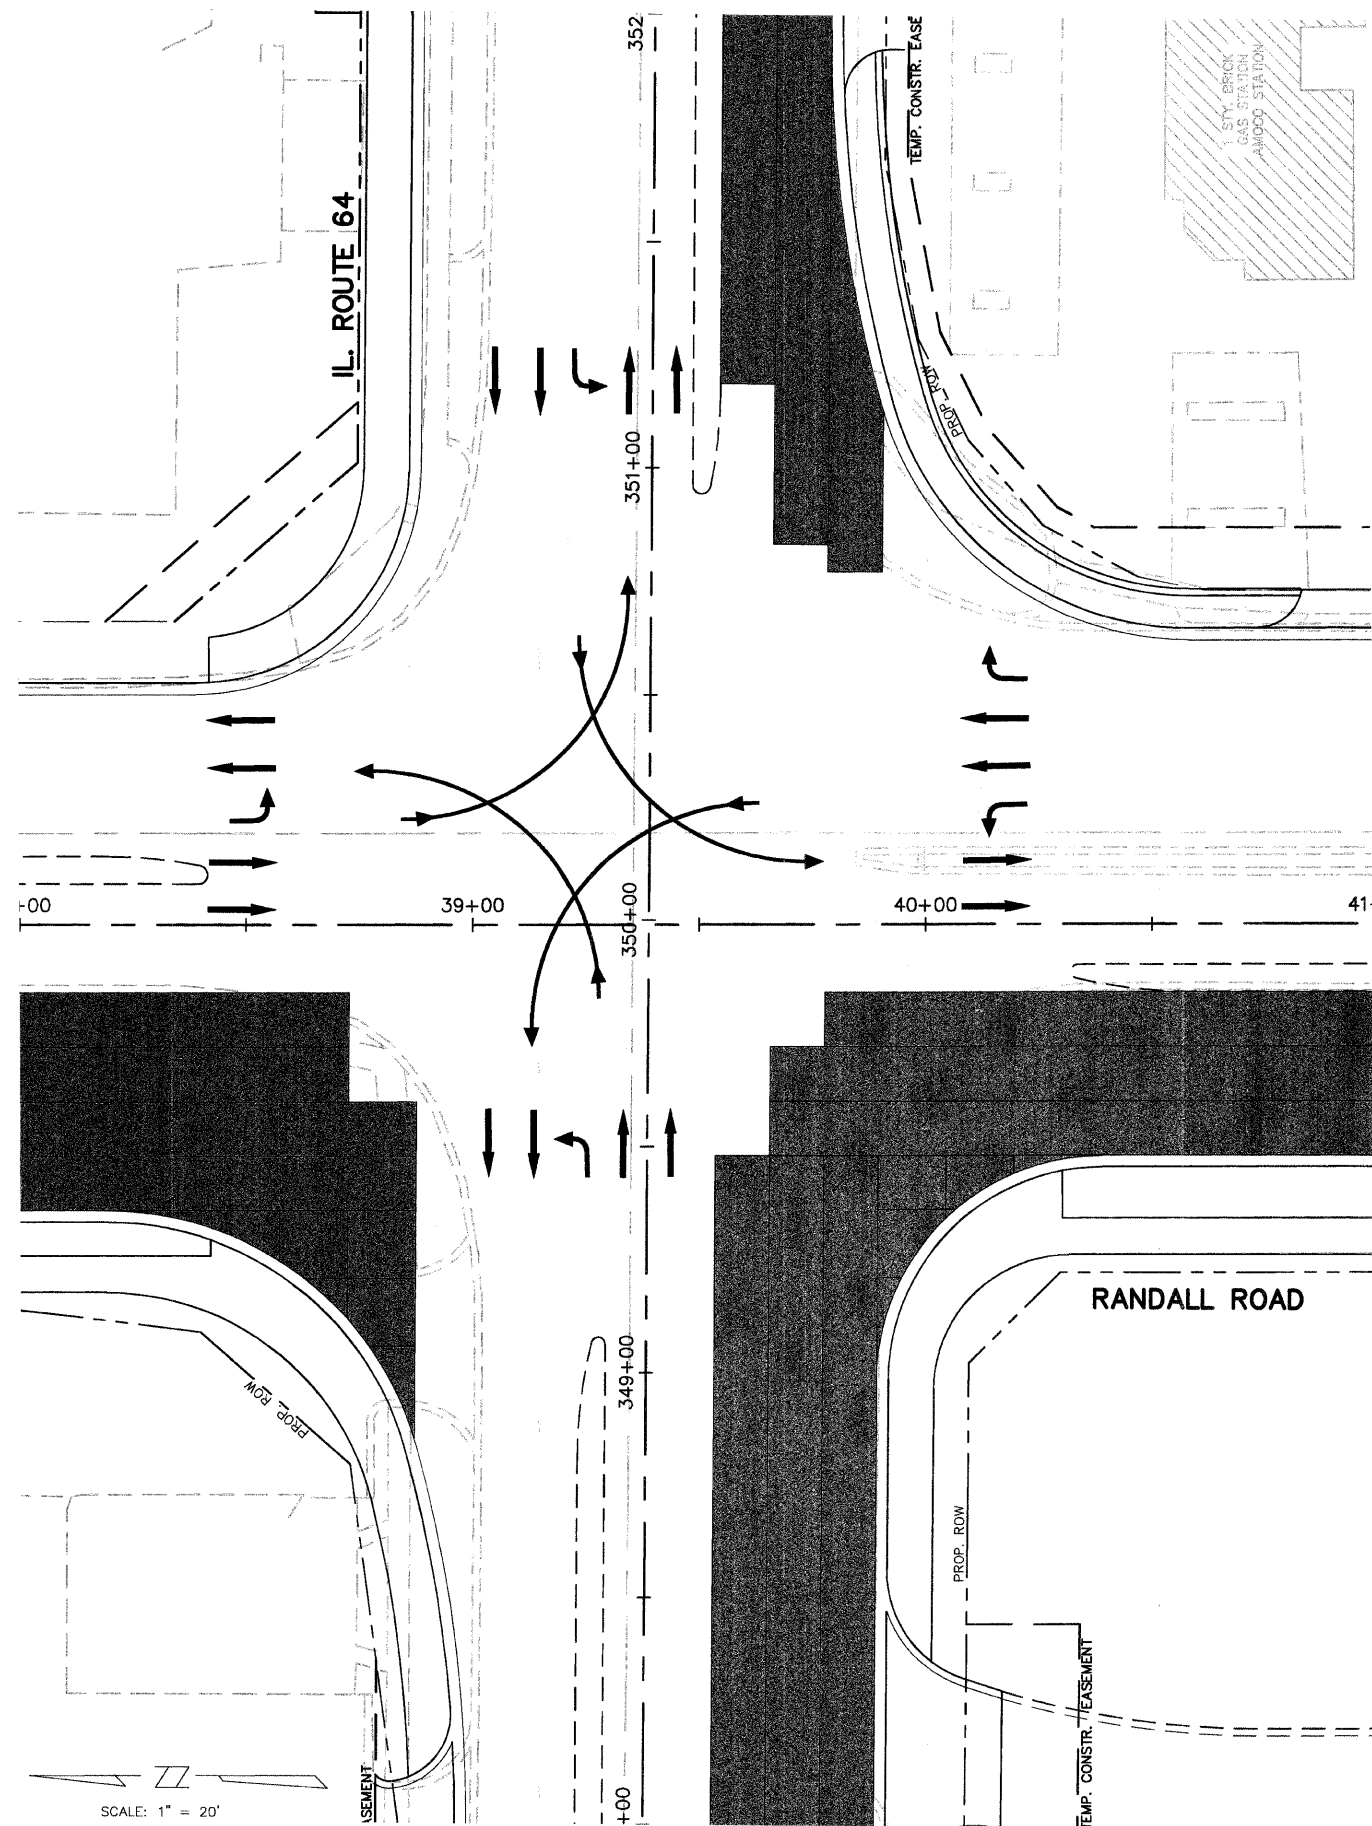

STAGE 1

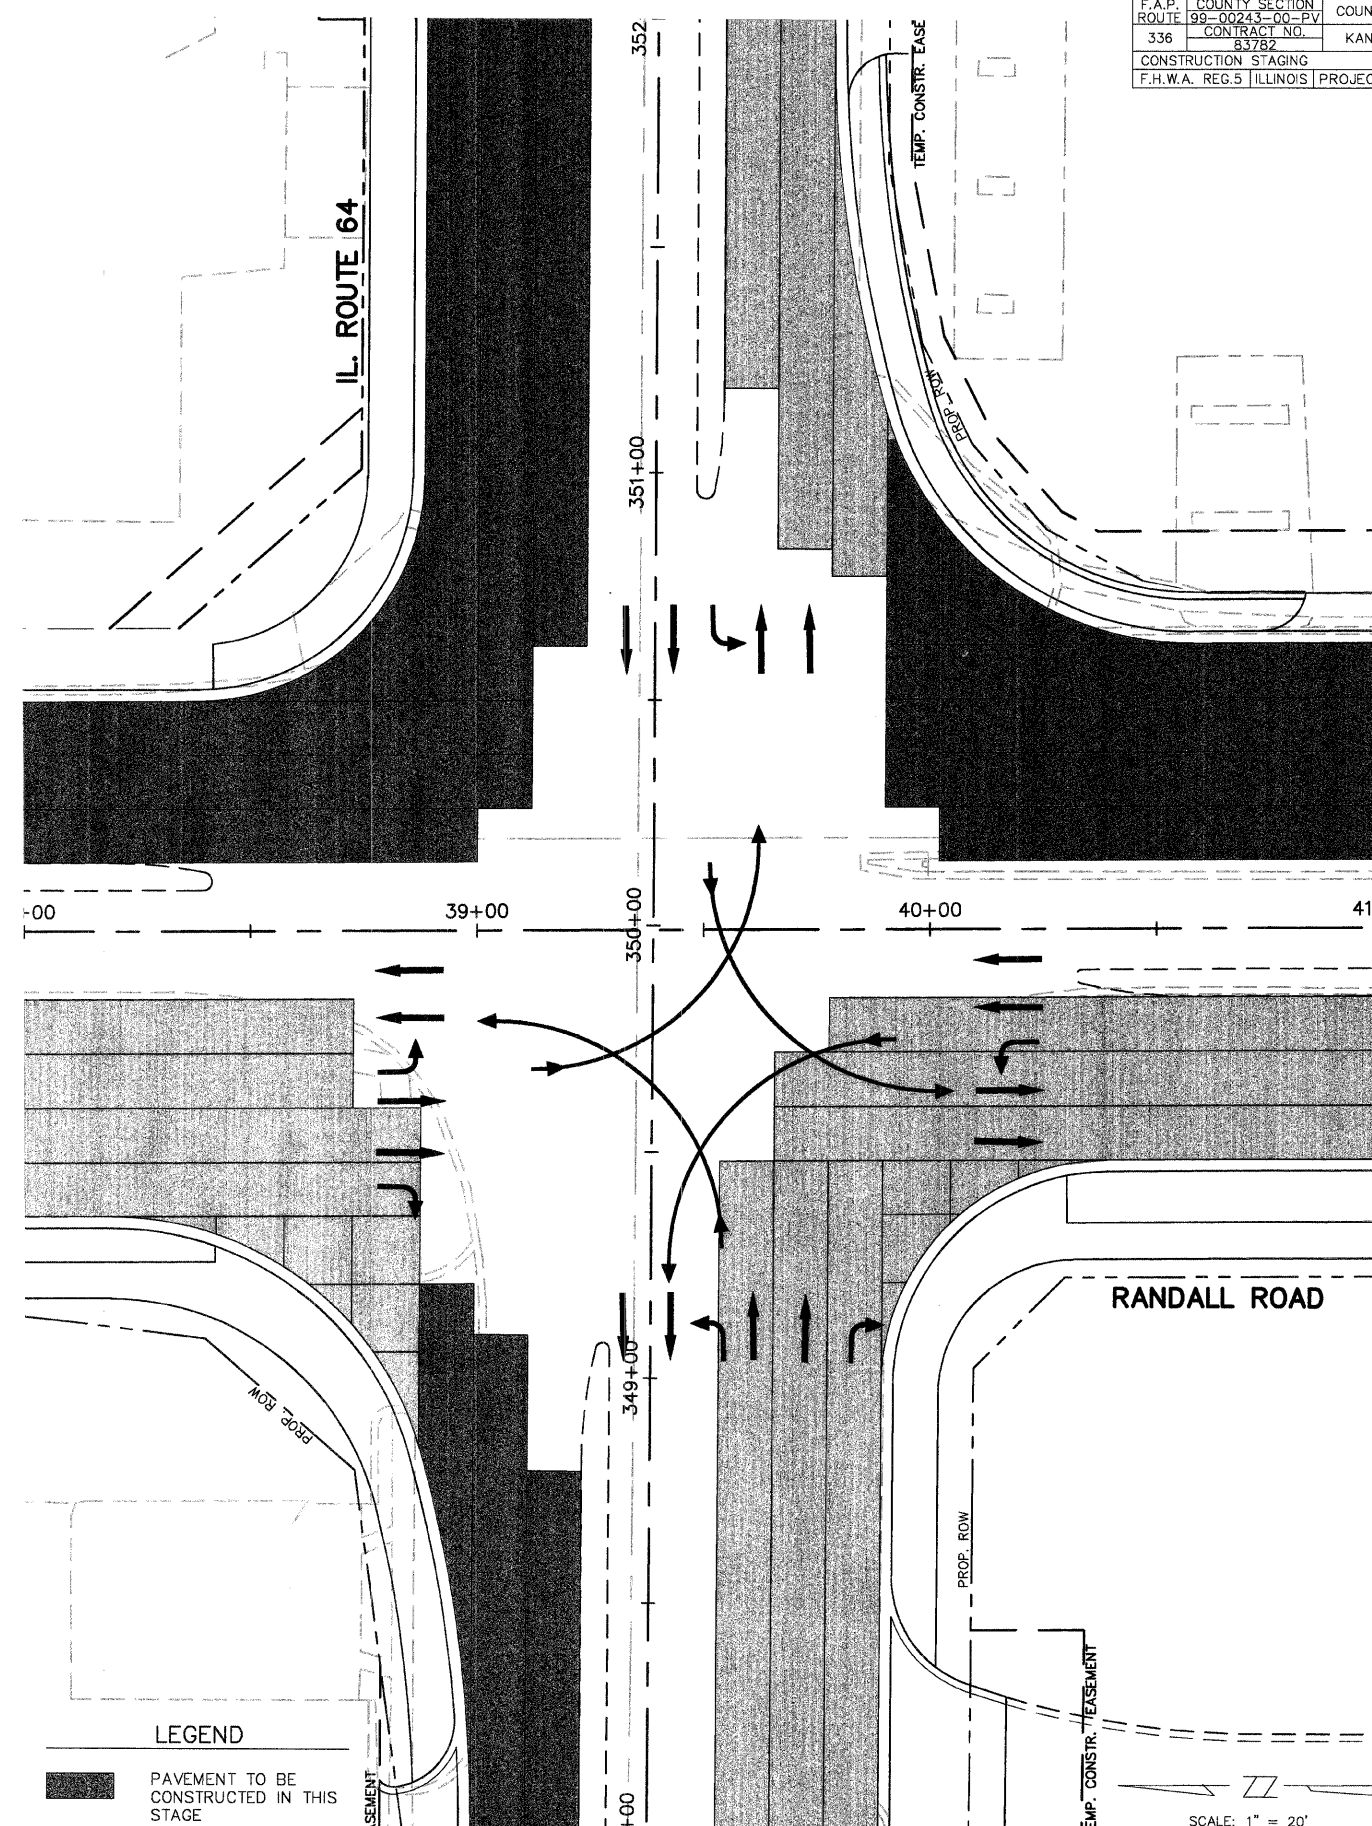

LEGEND

-  PAVEMENT TO BE CONSTRUCTED IN THIS STAGE
-  PAVEMENT PREVIOUSLY CONSTRUCTED

STAGE 2