



F.A.P. ROUTE	COUNTY SECTION	COUNTY	TOTAL SHEET
336	98-00243-00-PV	KANE	268
CONSTRUCTION STAGING		SHTS. NO.	34
F.H.W.A. REG.5 ILLINOIS		PROJECT F-0336(008)	



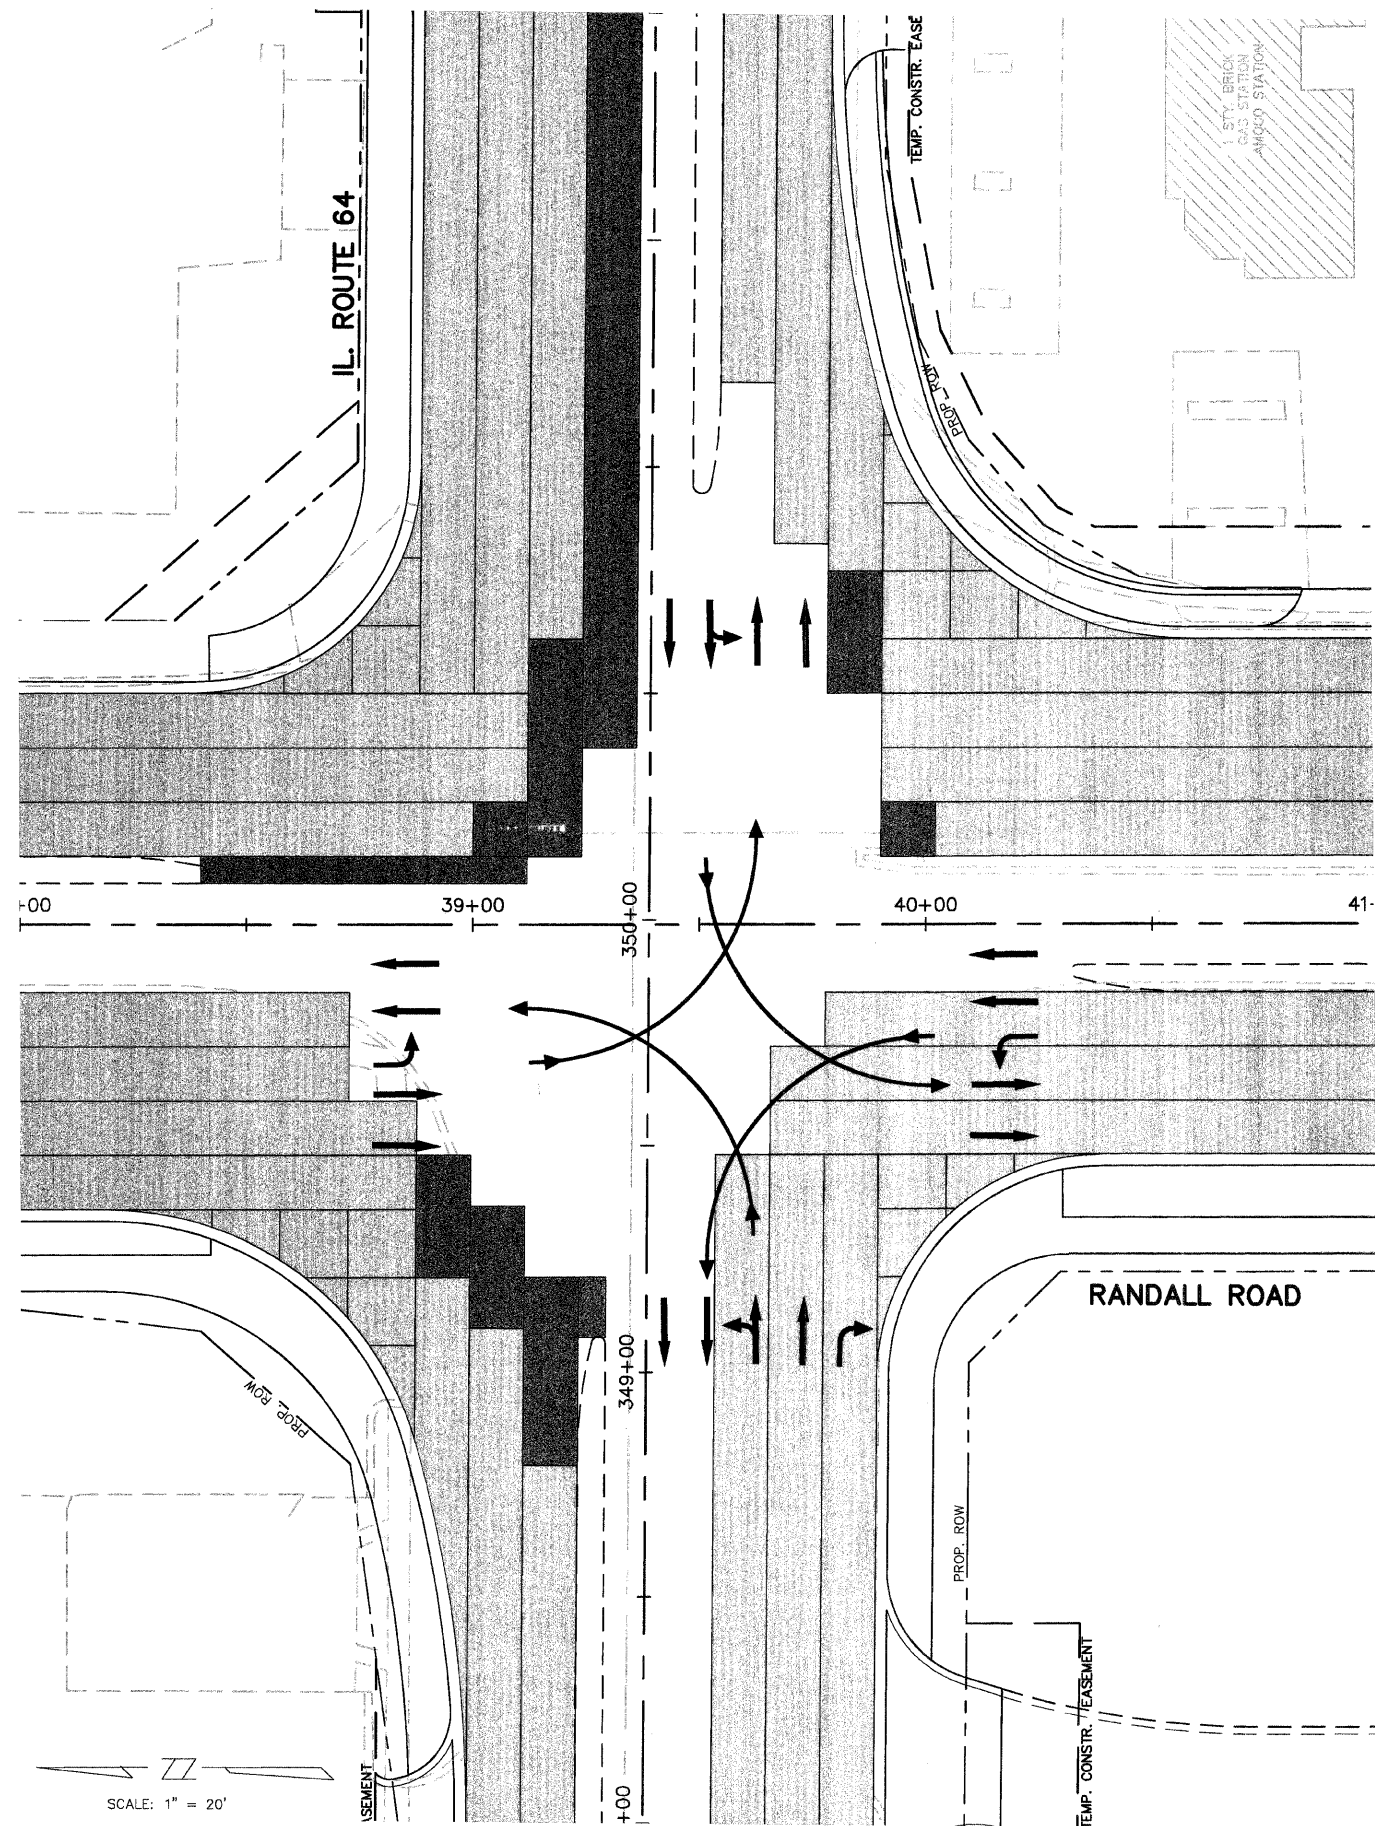

STAGE 2A

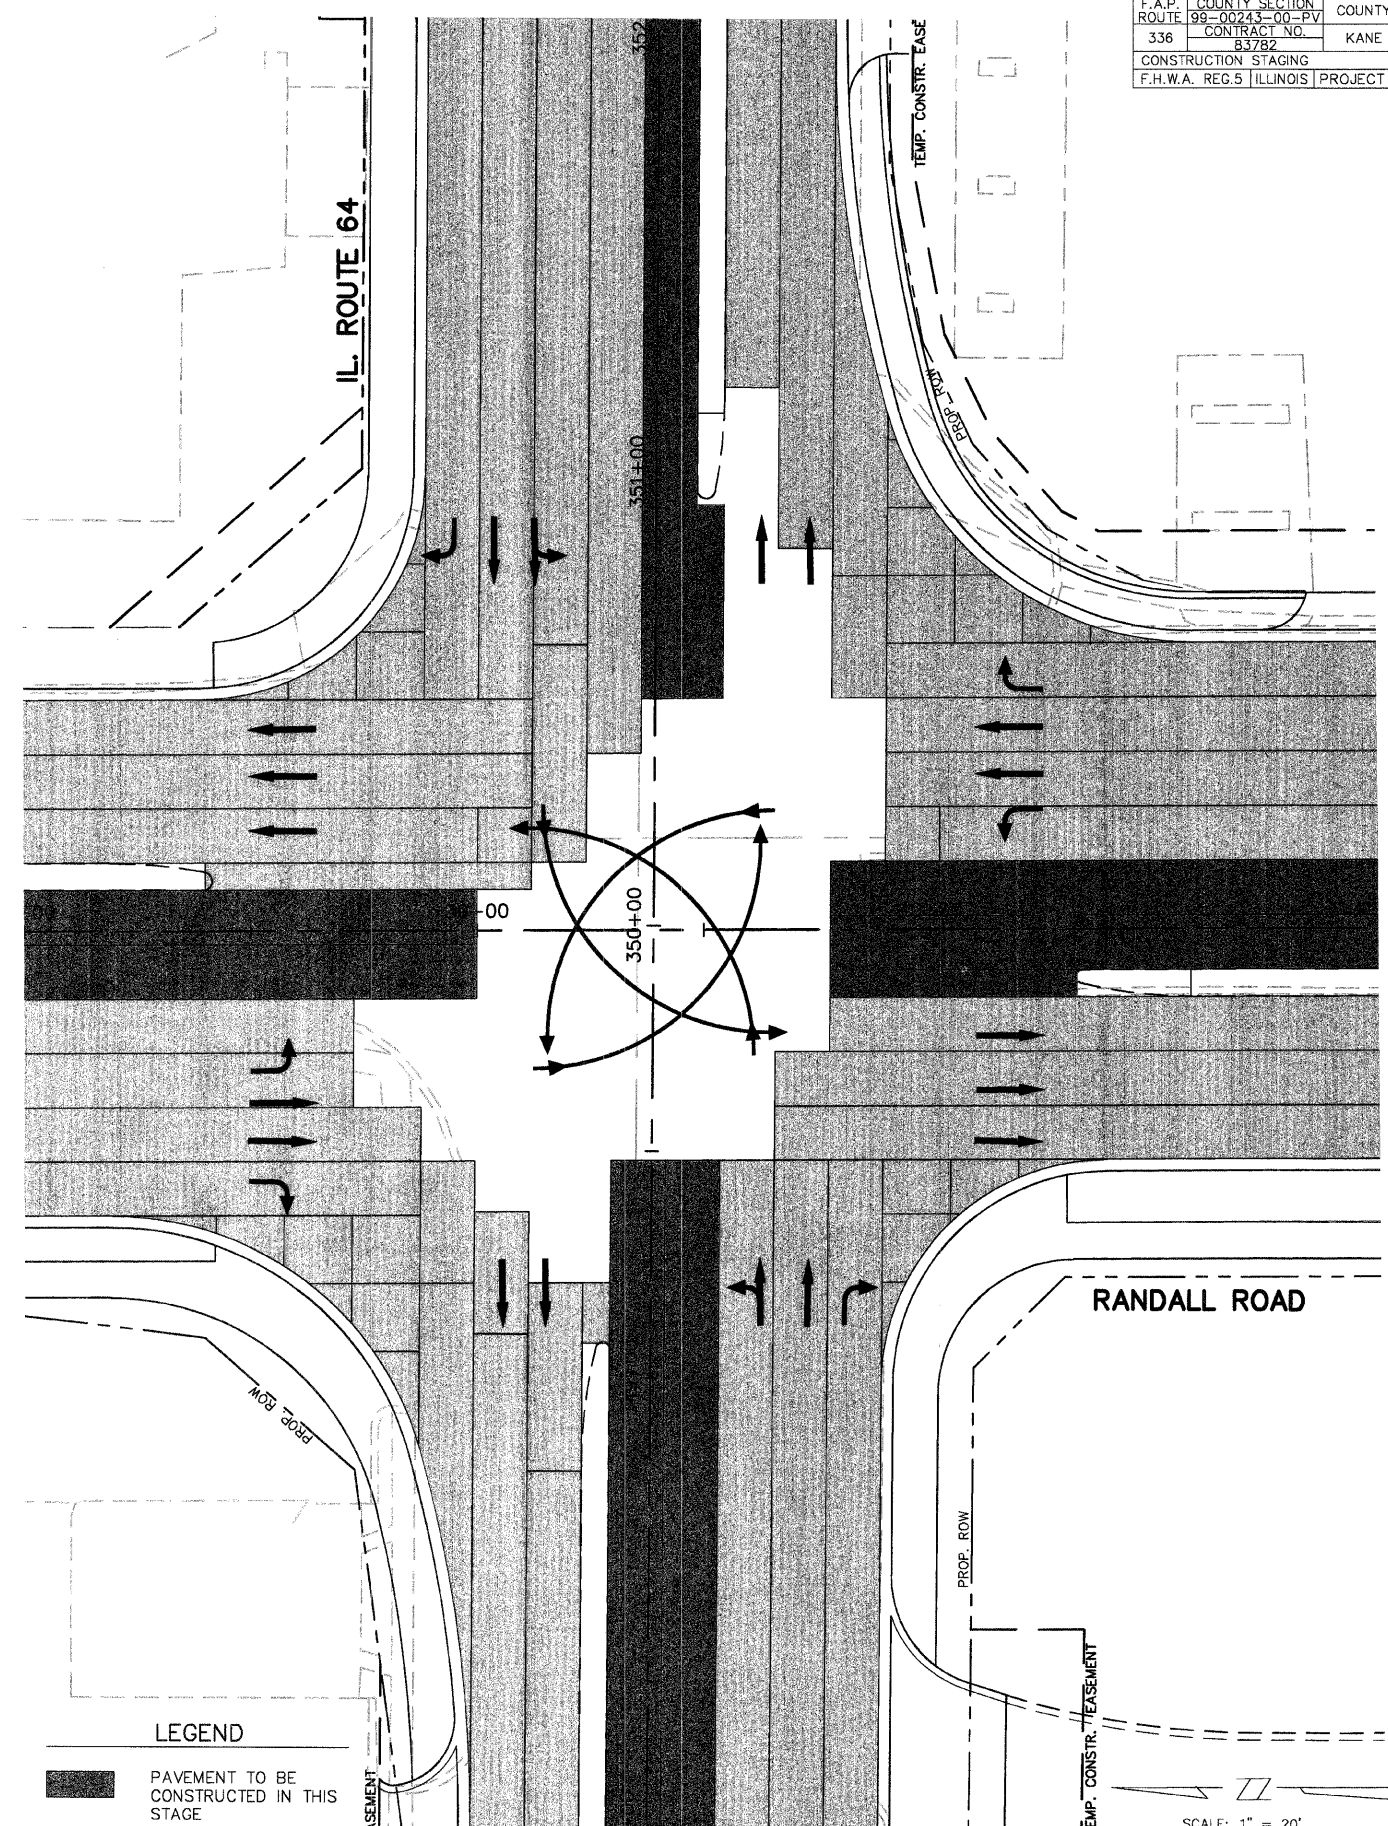

STAGE 2B

SPLIT PHASE

LEGEND

-  PAVEMENT TO BE CONSTRUCTED IN THIS STAGE
-  PAVEMENT PREVIOUSLY CONSTRUCTED