



F.A.P. ROUTE	COUNTY SECTION	COUNTY	TOTAL SHEET
99-00243-00-PV	336	KANE	268
CONTRACT NO.	83782		36
CONSTRUCTION STAGING			
F.H.W.A. REG.5 ILLINOIS PROJECT F-0336(008)			

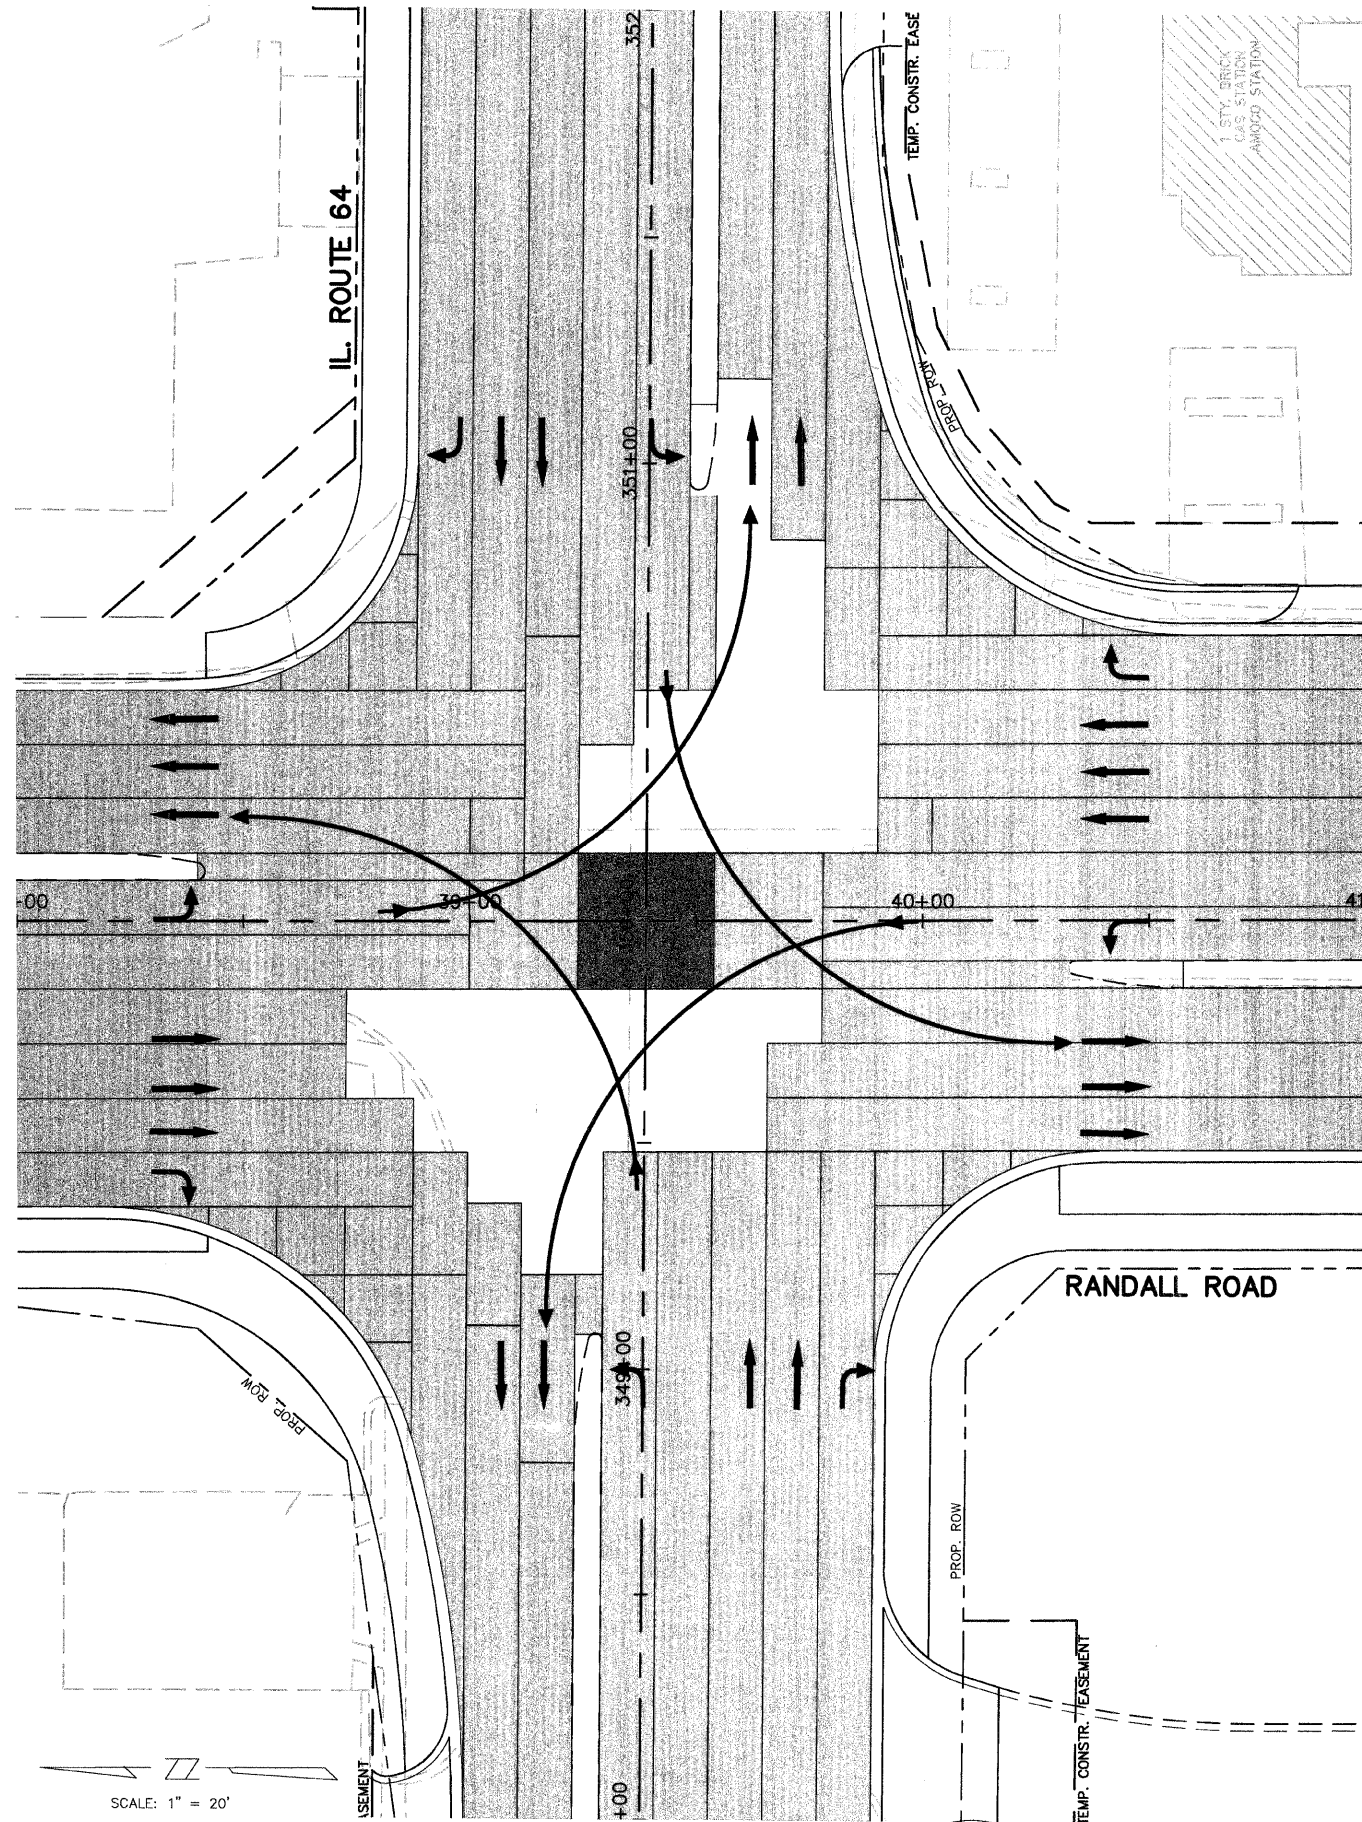

STAGE 2B-3

SPLIT PHASE

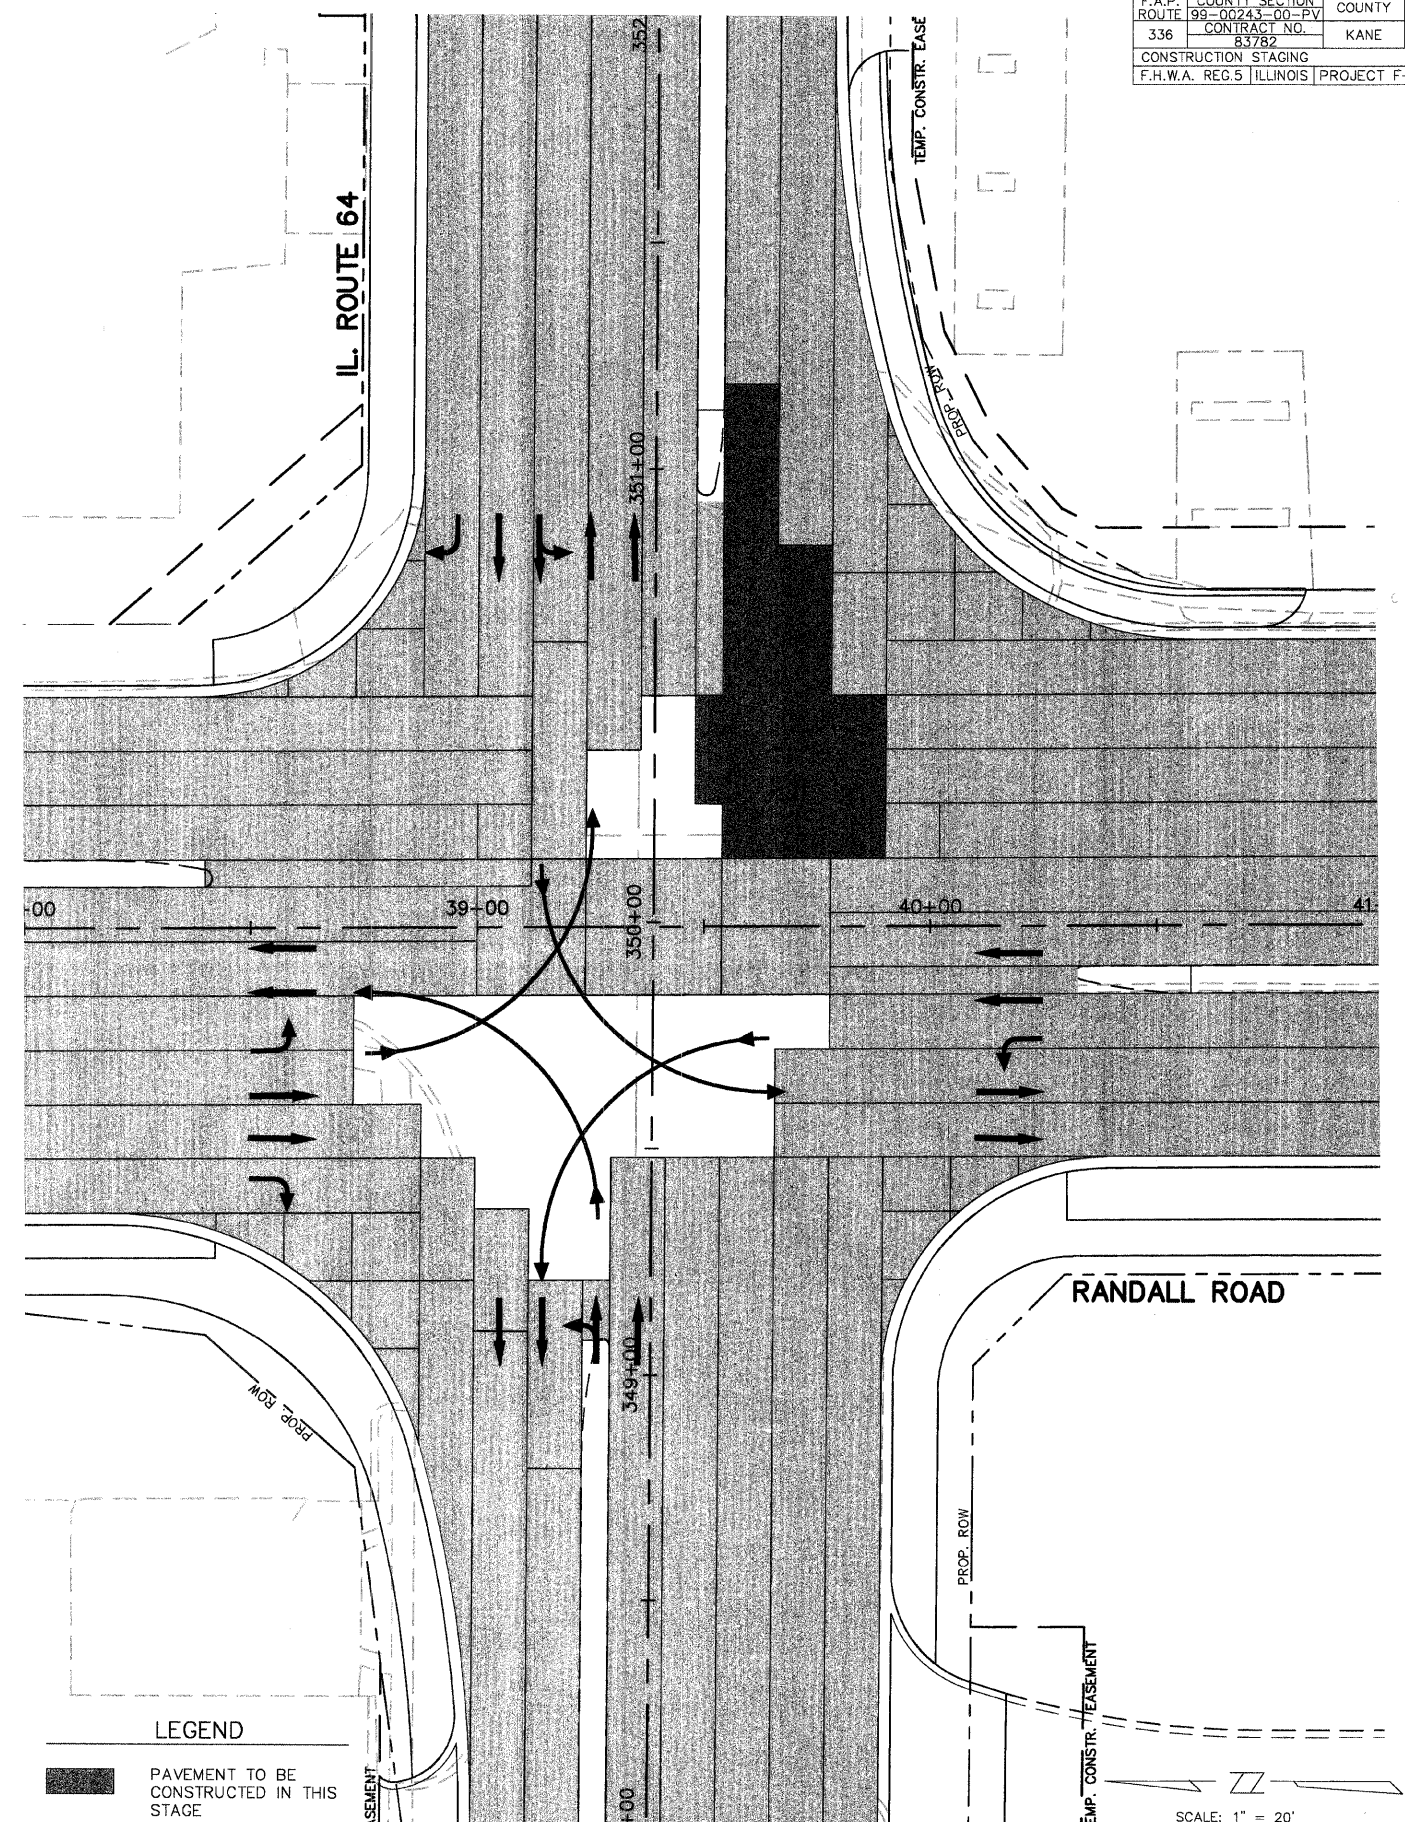

LEGEND

- PAVEMENT TO BE CONSTRUCTED IN THIS STAGE
- PAVEMENT PREVIOUSLY CONSTRUCTED

STAGE 2C

SCALE: 1" = 20'