


F.A.P. ROUTE	COUNTY SECTION	COUNTY	TOTAL SHEET
336	99-00243-00-PV	KANE	268
	STATE SECTION		NO.
	83782		47
EROSION CONTROL STAGE 1A DEAN STREET			
F.H.W.A. REG.5 ILLINOIS PROJECT F-0336(008)			

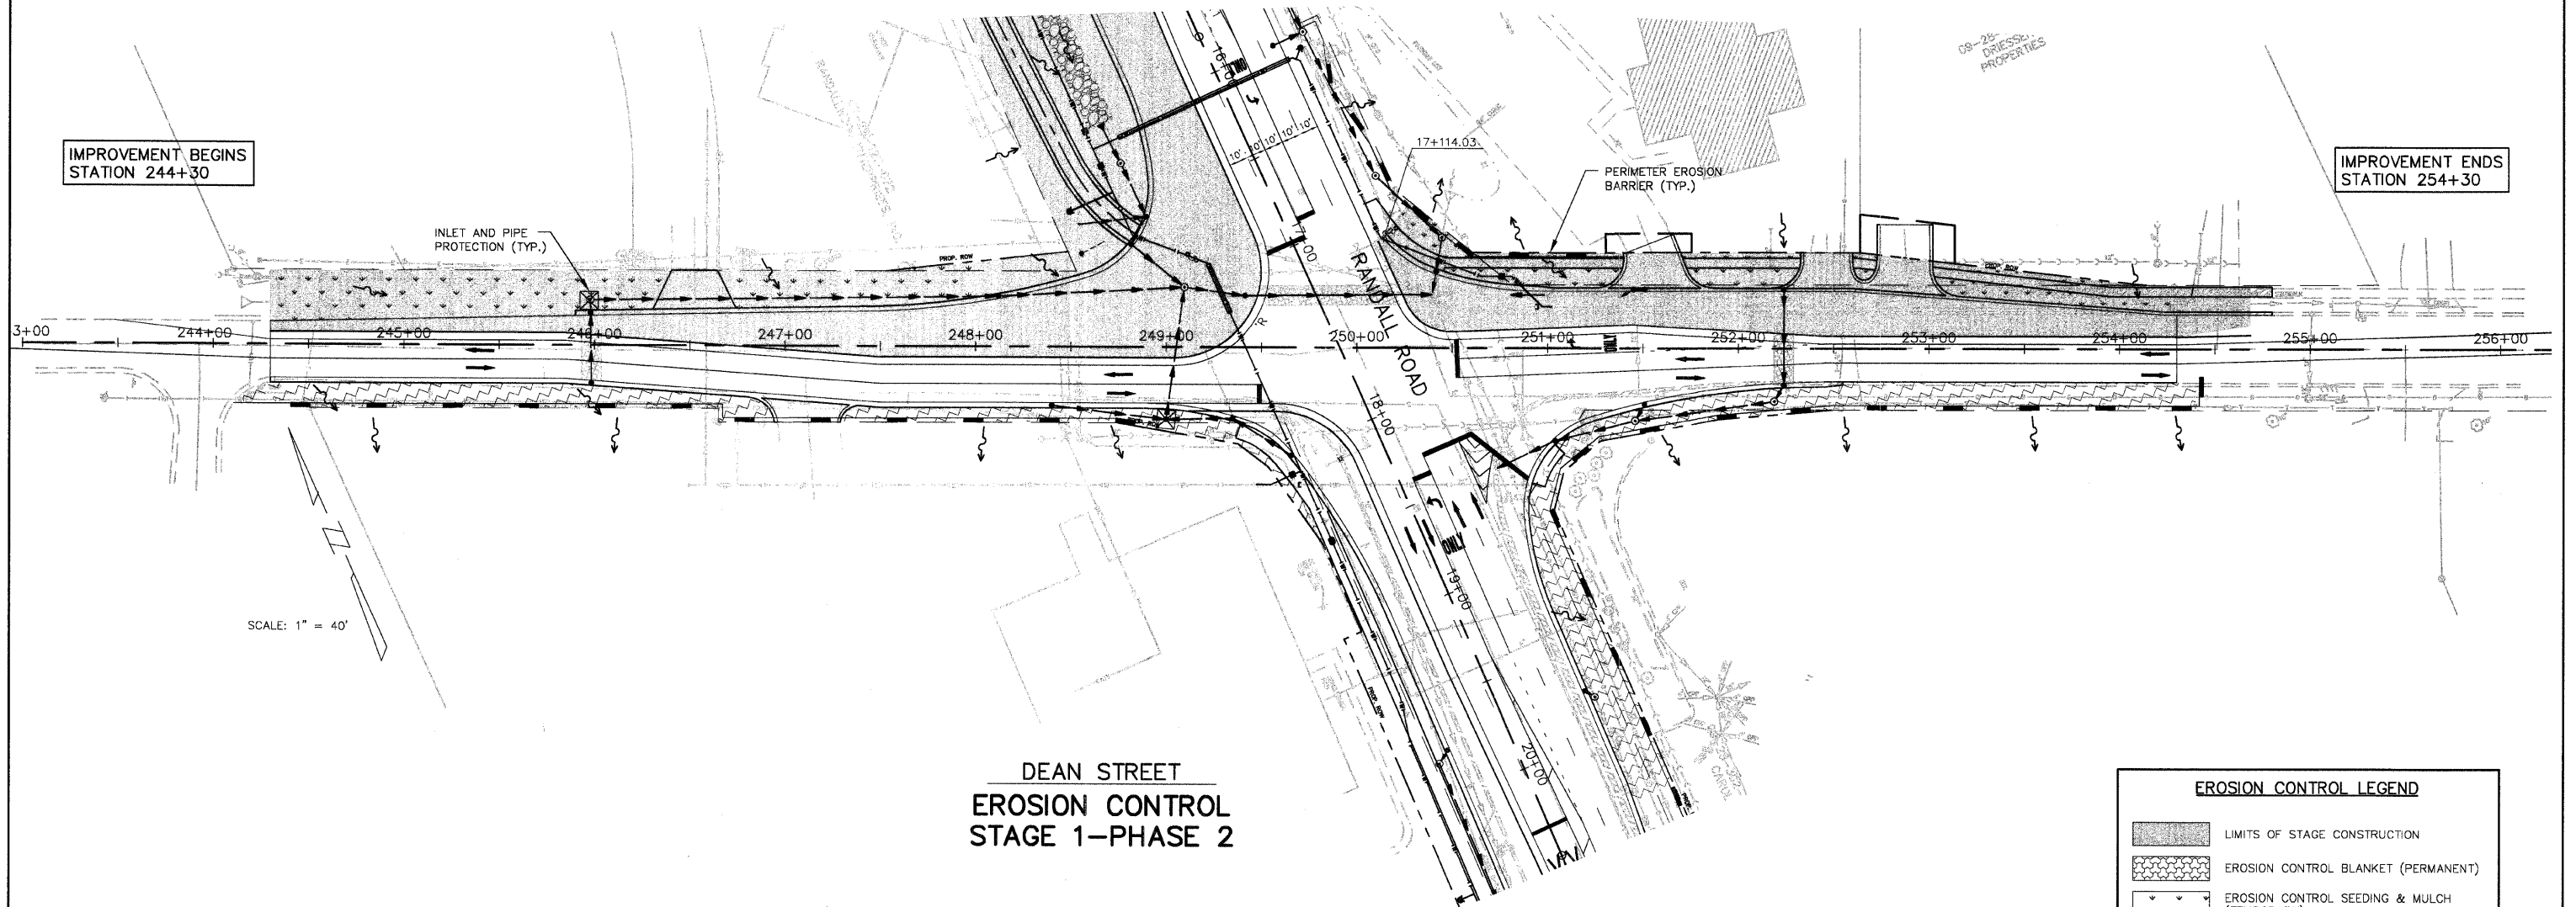

DEAN STREET
 EROSION CONTROL
 STAGE 1-PHASE 2

EROSION CONTROL LEGEND	
	LIMITS OF STAGE CONSTRUCTION
	EROSION CONTROL BLANKET (PERMANENT)
	EROSION CONTROL SEEDING & MULCH (TEMPORARY)
	SODDING (PERMANENT)
	SEEDING (PERMANENT)
	NATIVE PLANTINGS (PERMANENT)
	RIPRAP (PERMANENT) (SEE PLAN & PROFILE FOR DETAILS)
	PERIMETER EROSION BARRIER (TEMPORARY)
	PERIMETER EROSION BARRIER WITH ORANGE CONSTRUCTION FENCE (TEMPORARY)
	PERIMETER EROSION BARRIER WITH WIRE SUPPORT (TEMPORARY)
	DITCH CHECK (TEMPORARY)
	INLET PROTECTION (TEMPORARY)
	FLOW DIRECTION (SEE CROSS SECTIONS FOR DETAILS)
	PROPOSED STORM SEWER (SEE PLAN & PROFILE FOR DETAILS)