


F.A.P. ROUTE	COUNTY SECTION	COUNTY	TOTAL SHEET
336	99-00243-00-PV	KANE	268
	CONTRACT NO. 83782		49
EROSION CONTROL STAGE 1A RANDALL ROAD			
F.H.W.A. REG.5 ILLINOIS PROJECT F-0336(008)			

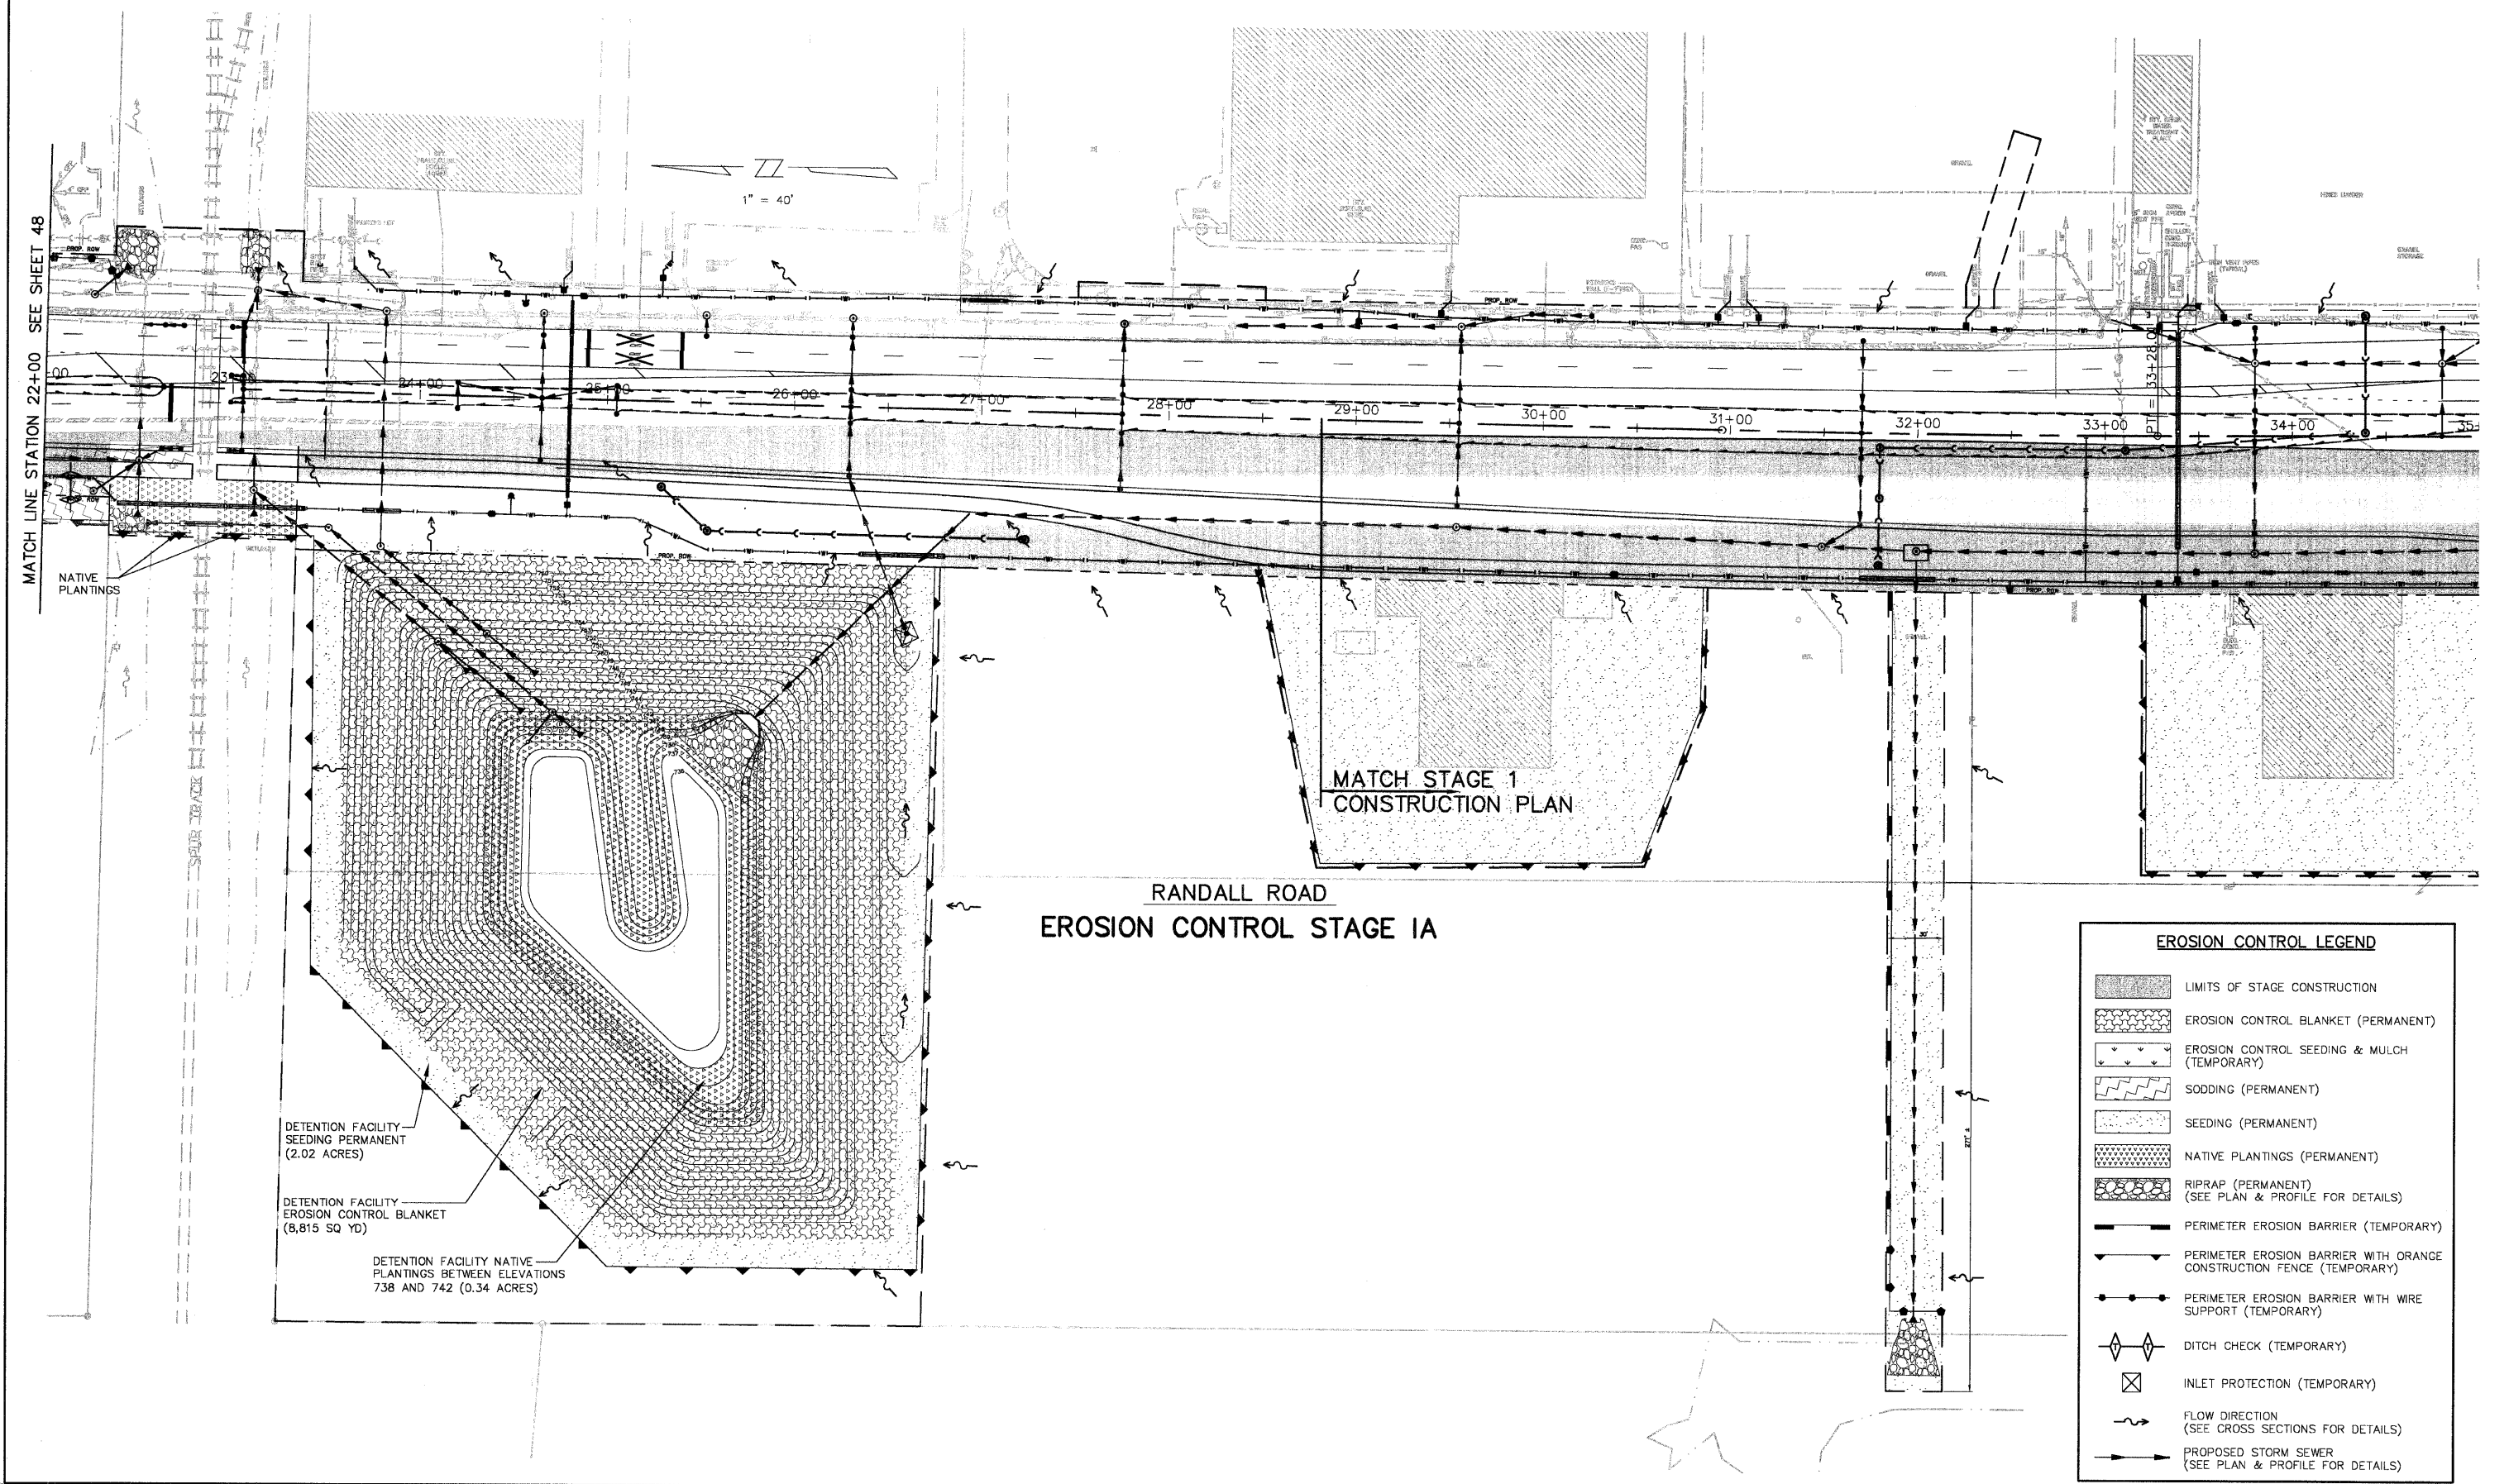

MATCH LINE STATION 22+00 SEE SHEET 48

1" = 40'

**RANDALL ROAD
 EROSION CONTROL STAGE 1A**

MATCH STAGE 1
 CONSTRUCTION PLAN

DETENTION FACILITY
 SEEDING PERMANENT
 (2.02 ACRES)

DETENTION FACILITY
 EROSION CONTROL BLANKET
 (8,815 SQ YD)

DETENTION FACILITY NATIVE
 PLANTINGS BETWEEN ELEVATIONS
 738 AND 742 (0.34 ACRES)

EROSION CONTROL LEGEND	
	LIMITS OF STAGE CONSTRUCTION
	EROSION CONTROL BLANKET (PERMANENT)
	EROSION CONTROL SEEDING & MULCH (TEMPORARY)
	SODDING (PERMANENT)
	SEEDING (PERMANENT)
	NATIVE PLANTINGS (PERMANENT)
	RIPRAP (PERMANENT) (SEE PLAN & PROFILE FOR DETAILS)
	PERIMETER EROSION BARRIER (TEMPORARY)
	PERIMETER EROSION BARRIER WITH ORANGE CONSTRUCTION FENCE (TEMPORARY)
	PERIMETER EROSION BARRIER WITH WIRE SUPPORT (TEMPORARY)
	DITCH CHECK (TEMPORARY)
	INLET PROTECTION (TEMPORARY)
	FLOW DIRECTION (SEE CROSS SECTIONS FOR DETAILS)
	PROPOSED STORM SEWER (SEE PLAN & PROFILE FOR DETAILS)