


F.A.P. ROUTE	COUNTY SECTION	COUNTY	TOTAL SHEETS	SHTS. NO.
336	99-00243-00-PV	KANE	268	51
CONTRACT NO. 83782		EROSION CONTROL STAGE 2 RANDALL ROAD		
F.H.W.A. REG.5 ILLINOIS PROJECT F-0336(00B)				

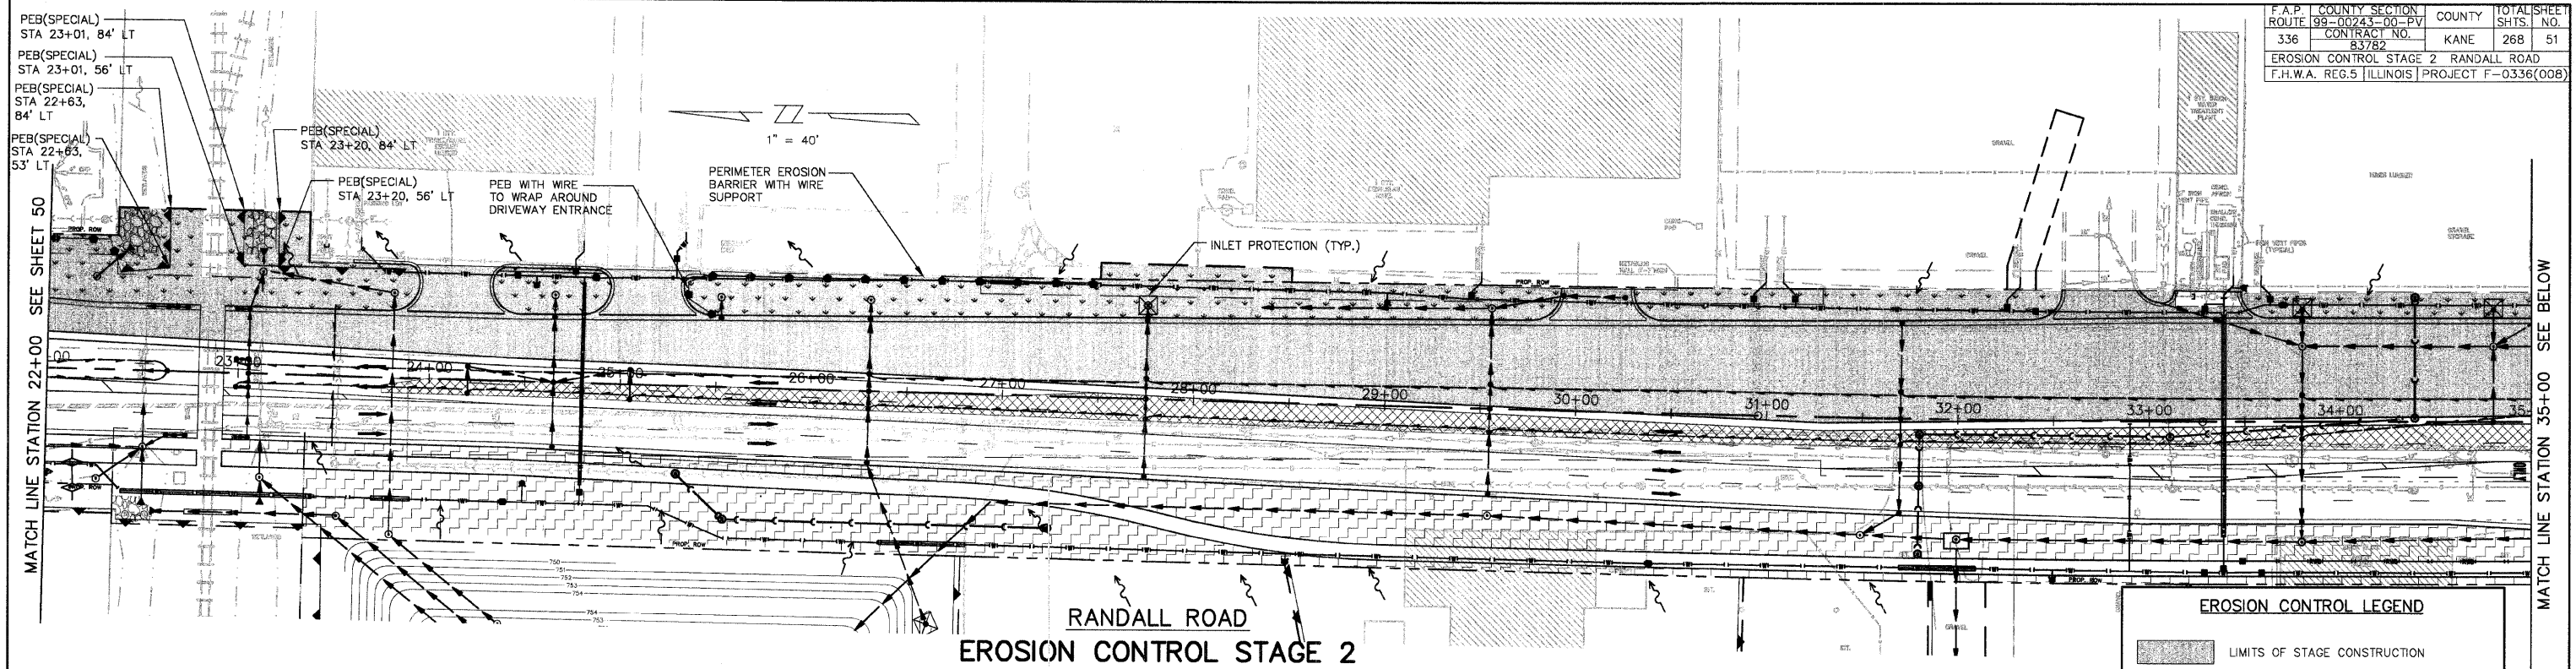

EROSION CONTROL LEGEND

- LIMITS OF STAGE CONSTRUCTION
- EROSION CONTROL BLANKET (PERMANENT)
- EROSION CONTROL SEEDING & MULCH (TEMPORARY)
- SODDING (PERMANENT)
- SEEDING (PERMANENT)
- NATIVE PLANTINGS (PERMANENT)
- RIPRAP (PERMANENT) (SEE PLAN & PROFILE FOR DETAILS)
- PERIMETER EROSION BARRIER (TEMPORARY)
- PERIMETER EROSION BARRIER WITH ORANGE CONSTRUCTION FENCE (TEMPORARY)
- PERIMETER EROSION BARRIER WITH WIRE SUPPORT (TEMPORARY)
- DITCH CHECK (TEMPORARY)
- INLET PROTECTION (TEMPORARY)
- FLOW DIRECTION (SEE CROSS SECTIONS FOR DETAILS)
- PROPOSED STORM SEWER (SEE PLAN & PROFILE FOR DETAILS)

