


KANE COUNTY CLERK'S OFFICE

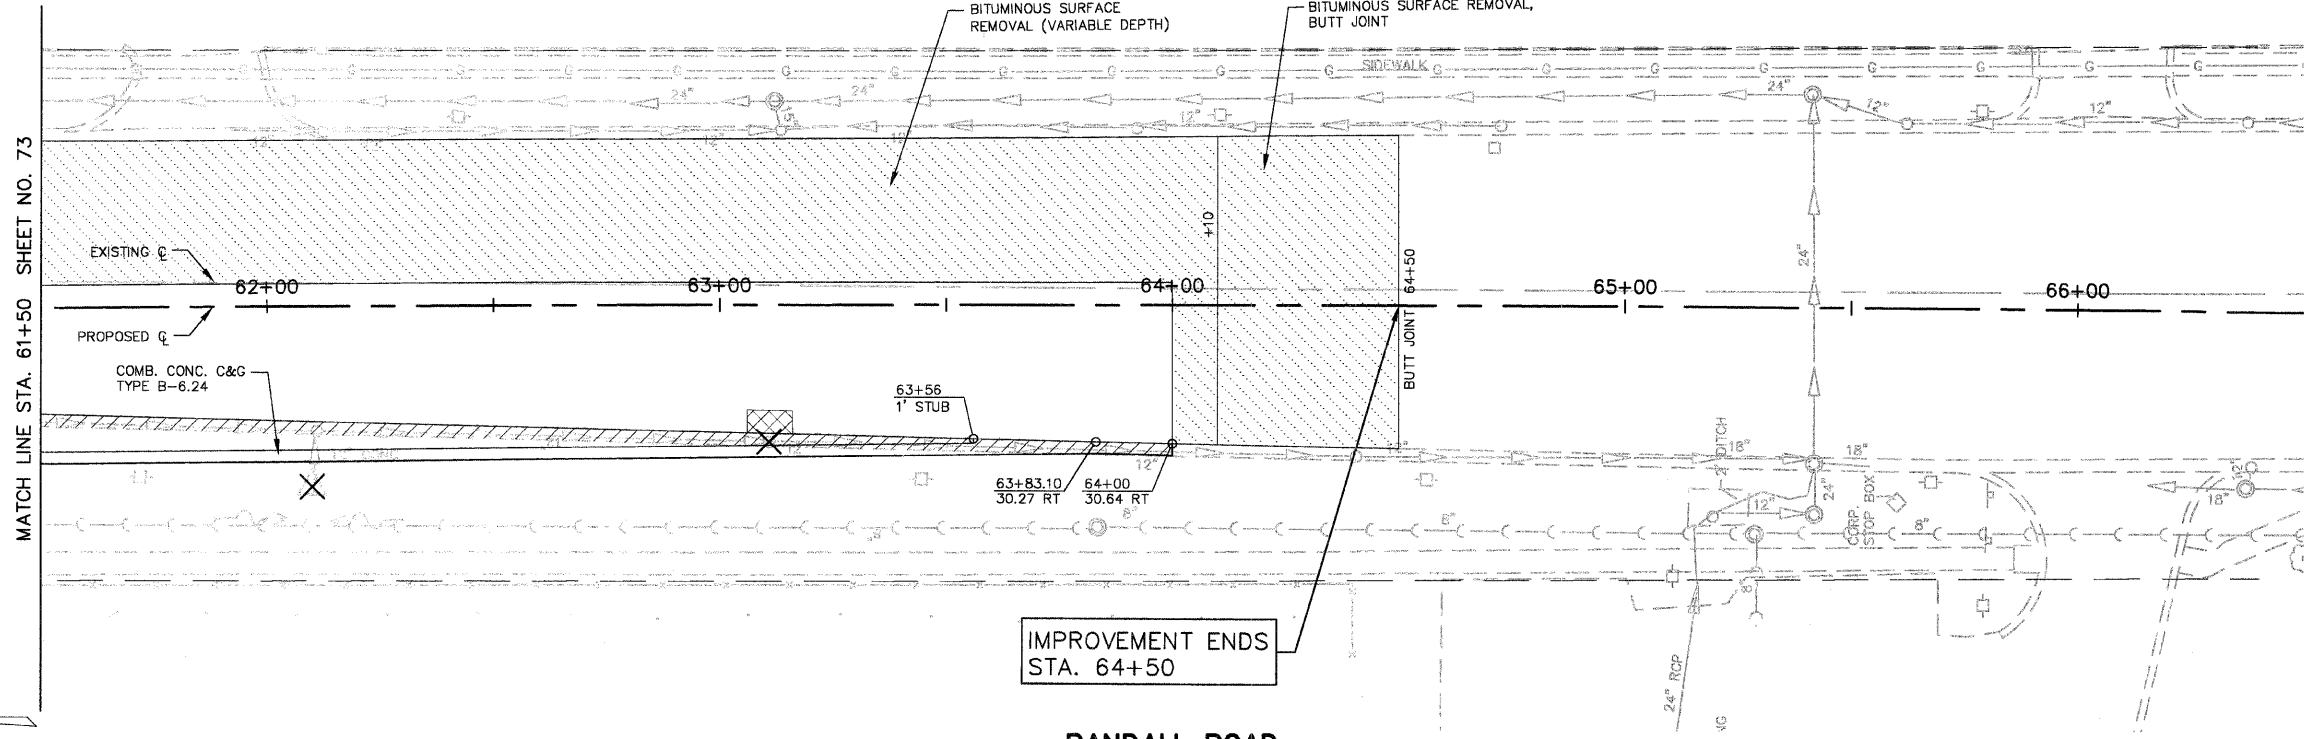

IMPROVEMENT ENDS
 STA. 64+50

RANDALL ROAD

SCALE: 1" = 20'

