


F.A.P. ROUTE	COUNTY SECTION	COUNTY	TOTAL SHEET
336	99-00243-00-PV	KANE	268
CONTRACT NO.	83782		77
PLAN & PROFILE STA. 353+50 TO STA. 341+50			
F.H.W.A. REC.5 ILLINOIS PROJECT F-0336(008)			

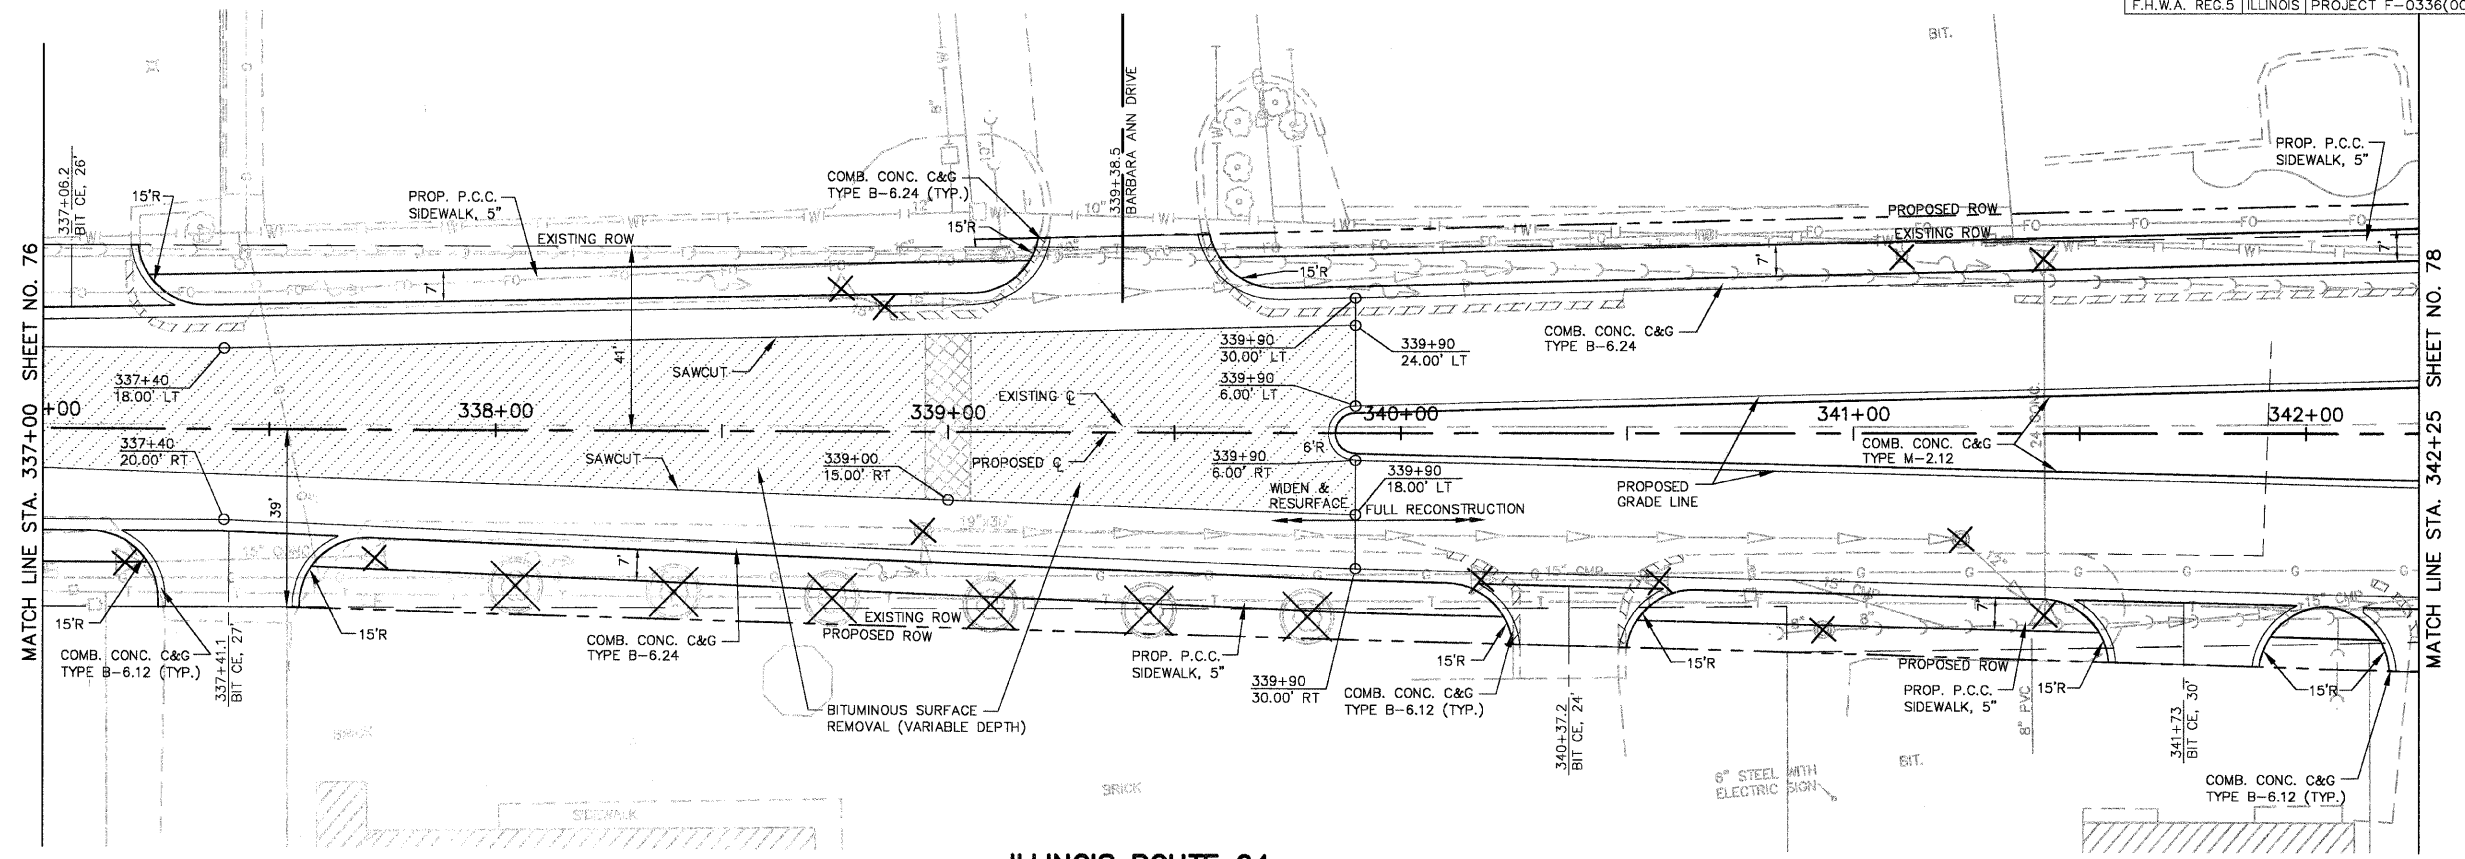

ILLINOIS ROUTE 64

SCALE: 1" = 20'

