


RANDALL ROAD AND DEAN STREET
 NORTHEAST E.O.P. RETURN PROFILE

F.A.P. ROUTE	COUNTY SECTION	COUNTY	TOTAL SHEETS
336	99-00243-00-PV	KANE	268 111
E.O.P. RETURN PROFILES		PROJECT F-0336(008)	
F.H.W.A. REG.5 ILLINOIS			

SCALE: 1"=10' HORIZONTAL
 1"=1' VERTICAL

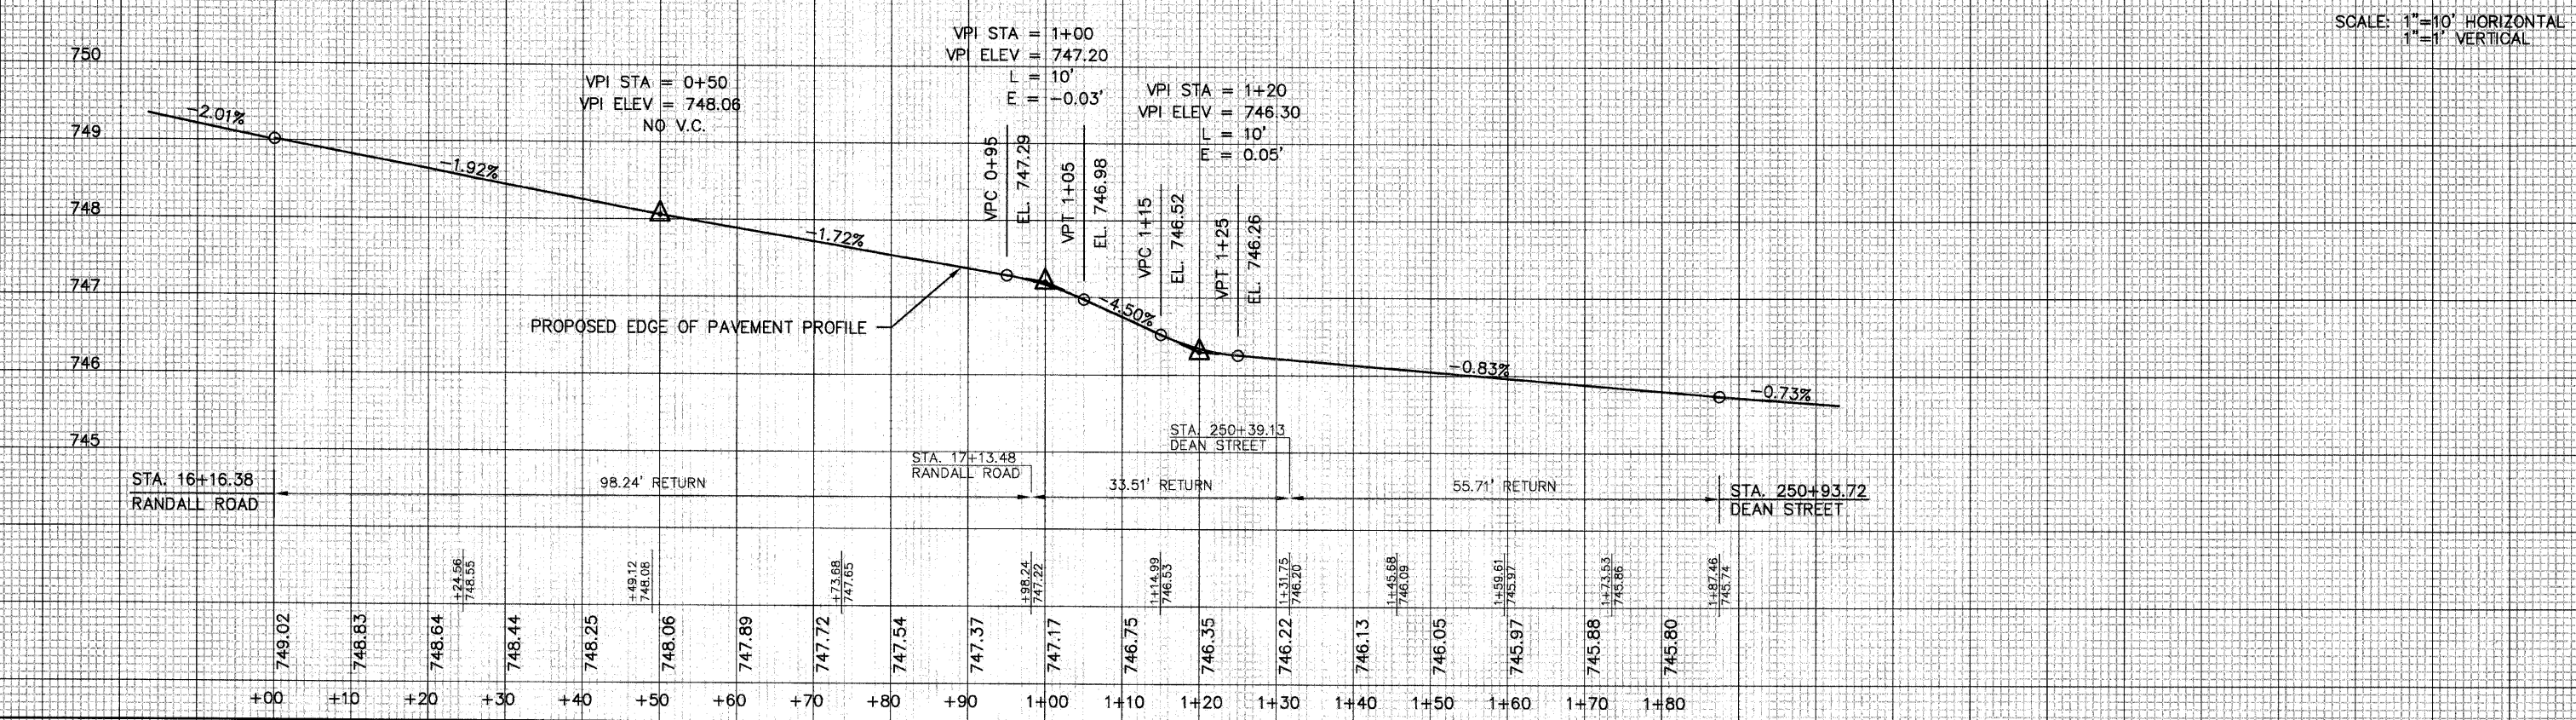

RANDALL ROAD AND DEAN STREET
 SOUTHEAST E.O.P. RETURN PROFILE

