


SCALE: 1" = 50'

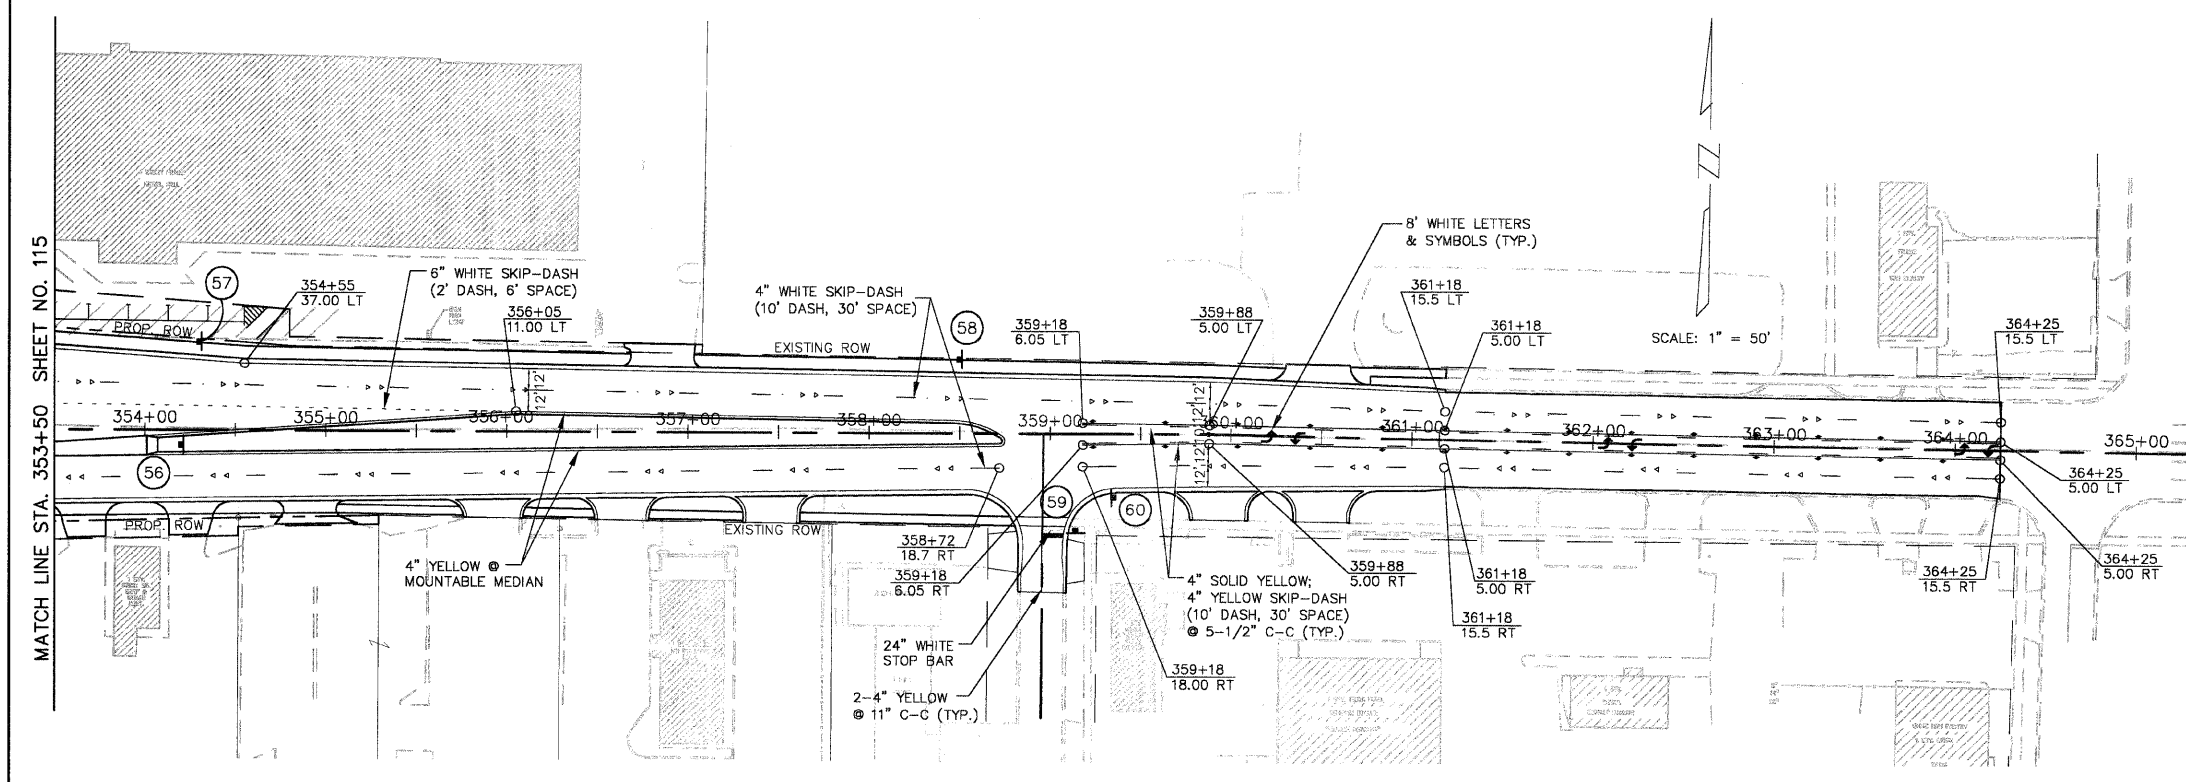

SCALE: 1" = 50'

SIGN SCHEDULE - STA. 331+60 TO STA. 345+50  
 SIGN SCHEDULE - STA. 353+50 TO STA. 364+25

NO.	STATION	OFFSET	SIGN TYPES	SUPPL. INFO.	TOTAL SIGN AREA	POST TYPE	TOTAL POST LENGTH
50	336+00	31' RT	R2-1 & R3-9B	"35"	13.5	2T	27.0
51	336+50	34' LT	W2-2L & W16-8	"OAK STREET"	13.0	2T	27.0
52	339+75	43' LT	R3-9B	-	6.0	LP	-
53	339+75	44' RT	W3-3 & W16-8	"RANDALL ROAD"	14.0	LP	-
54	344+25	55' RT	R3-8B	2 THRU	12.5	LP	-
55	344+25	54' LT	W4-2R	-	9.0	LP	-
56	354+20	8' RT	R3-5L (MOD)	-	12.0	2T	20.0
57	354+30	49' LT	R3-8B	2 THRU	12.5	LP	-
58	358+50	41' LT	W3-3 & W16-8	"IL ROUTE 64 MAIN STREET"	14.0	LP	-
59	359+14	54' RT	R1-1	-	5.2	1T	10.0
60	359+35	35' RT	R3-9B	-	6.0	1T	10.0

FOR PAVEMENT MARKING AND SIGNING NOTES AND LEGEND. SEE SHEET 113.